

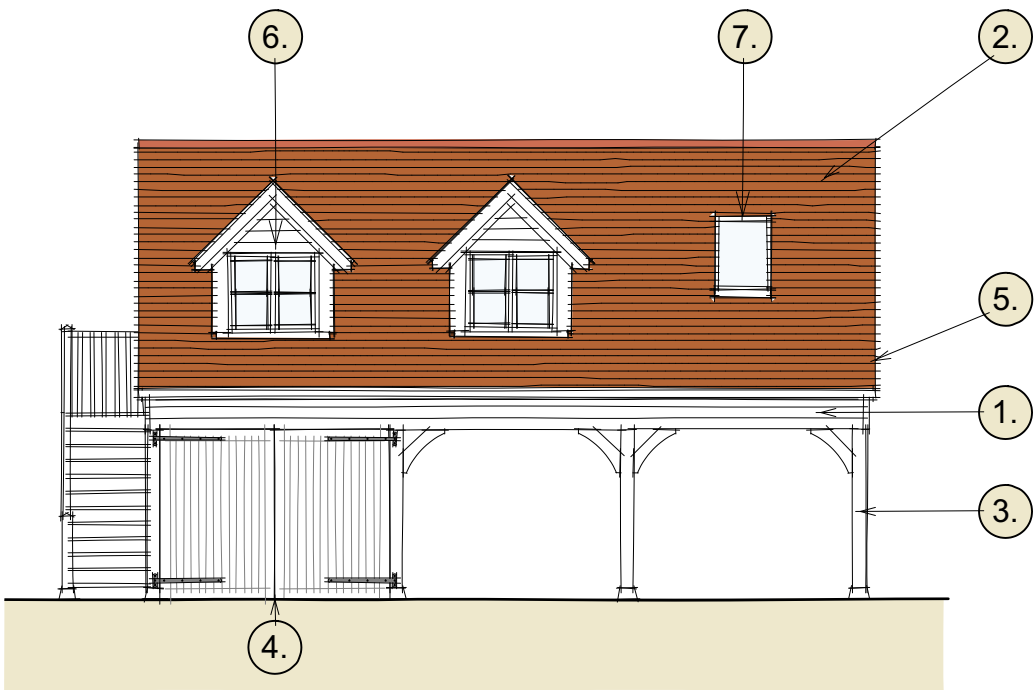


Material Notes


- 1. Oak feather edged weather boarding.
- 2. Plain clay tiles.
- 3. Green oak frame.
- 4. Side hung solid oak garage doors
- 5. Painted timber bargeboards, soffits + fascias with traditional style aluminium rainwater goods in heritage black finish.
- 6. Conservation style flush casement timber windows with heritage paint finish, with Oak lintels + tiled sub sills.
- 7. Selected Velux Rooflight.

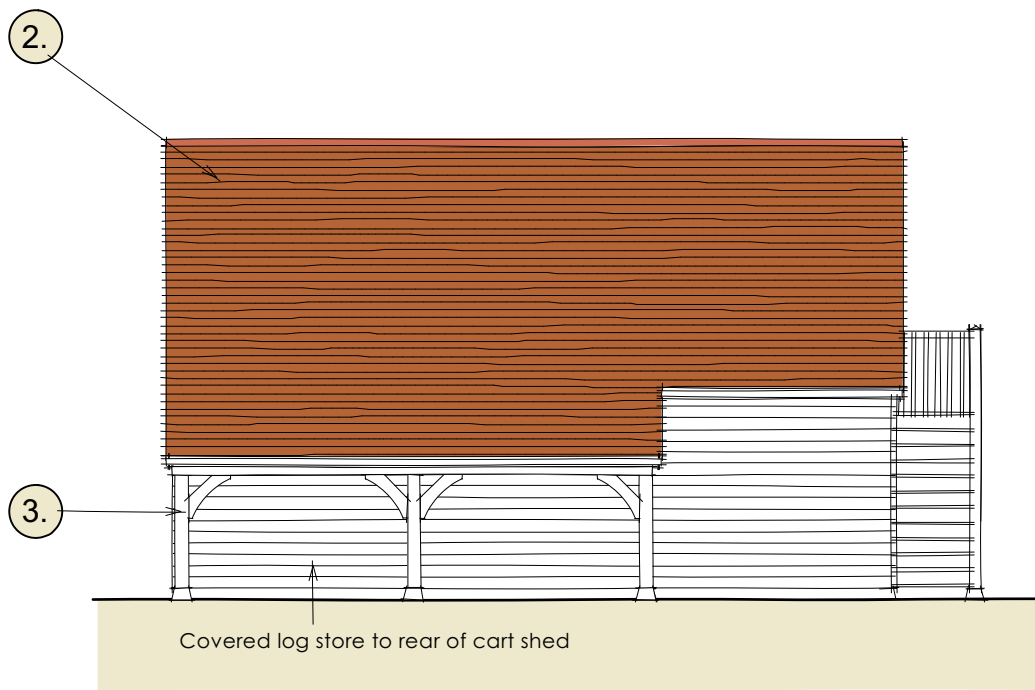



FE FRONT ELEVATION
Scale: 1:100

 

RE REAR ELEVATION
Scale: 1:100

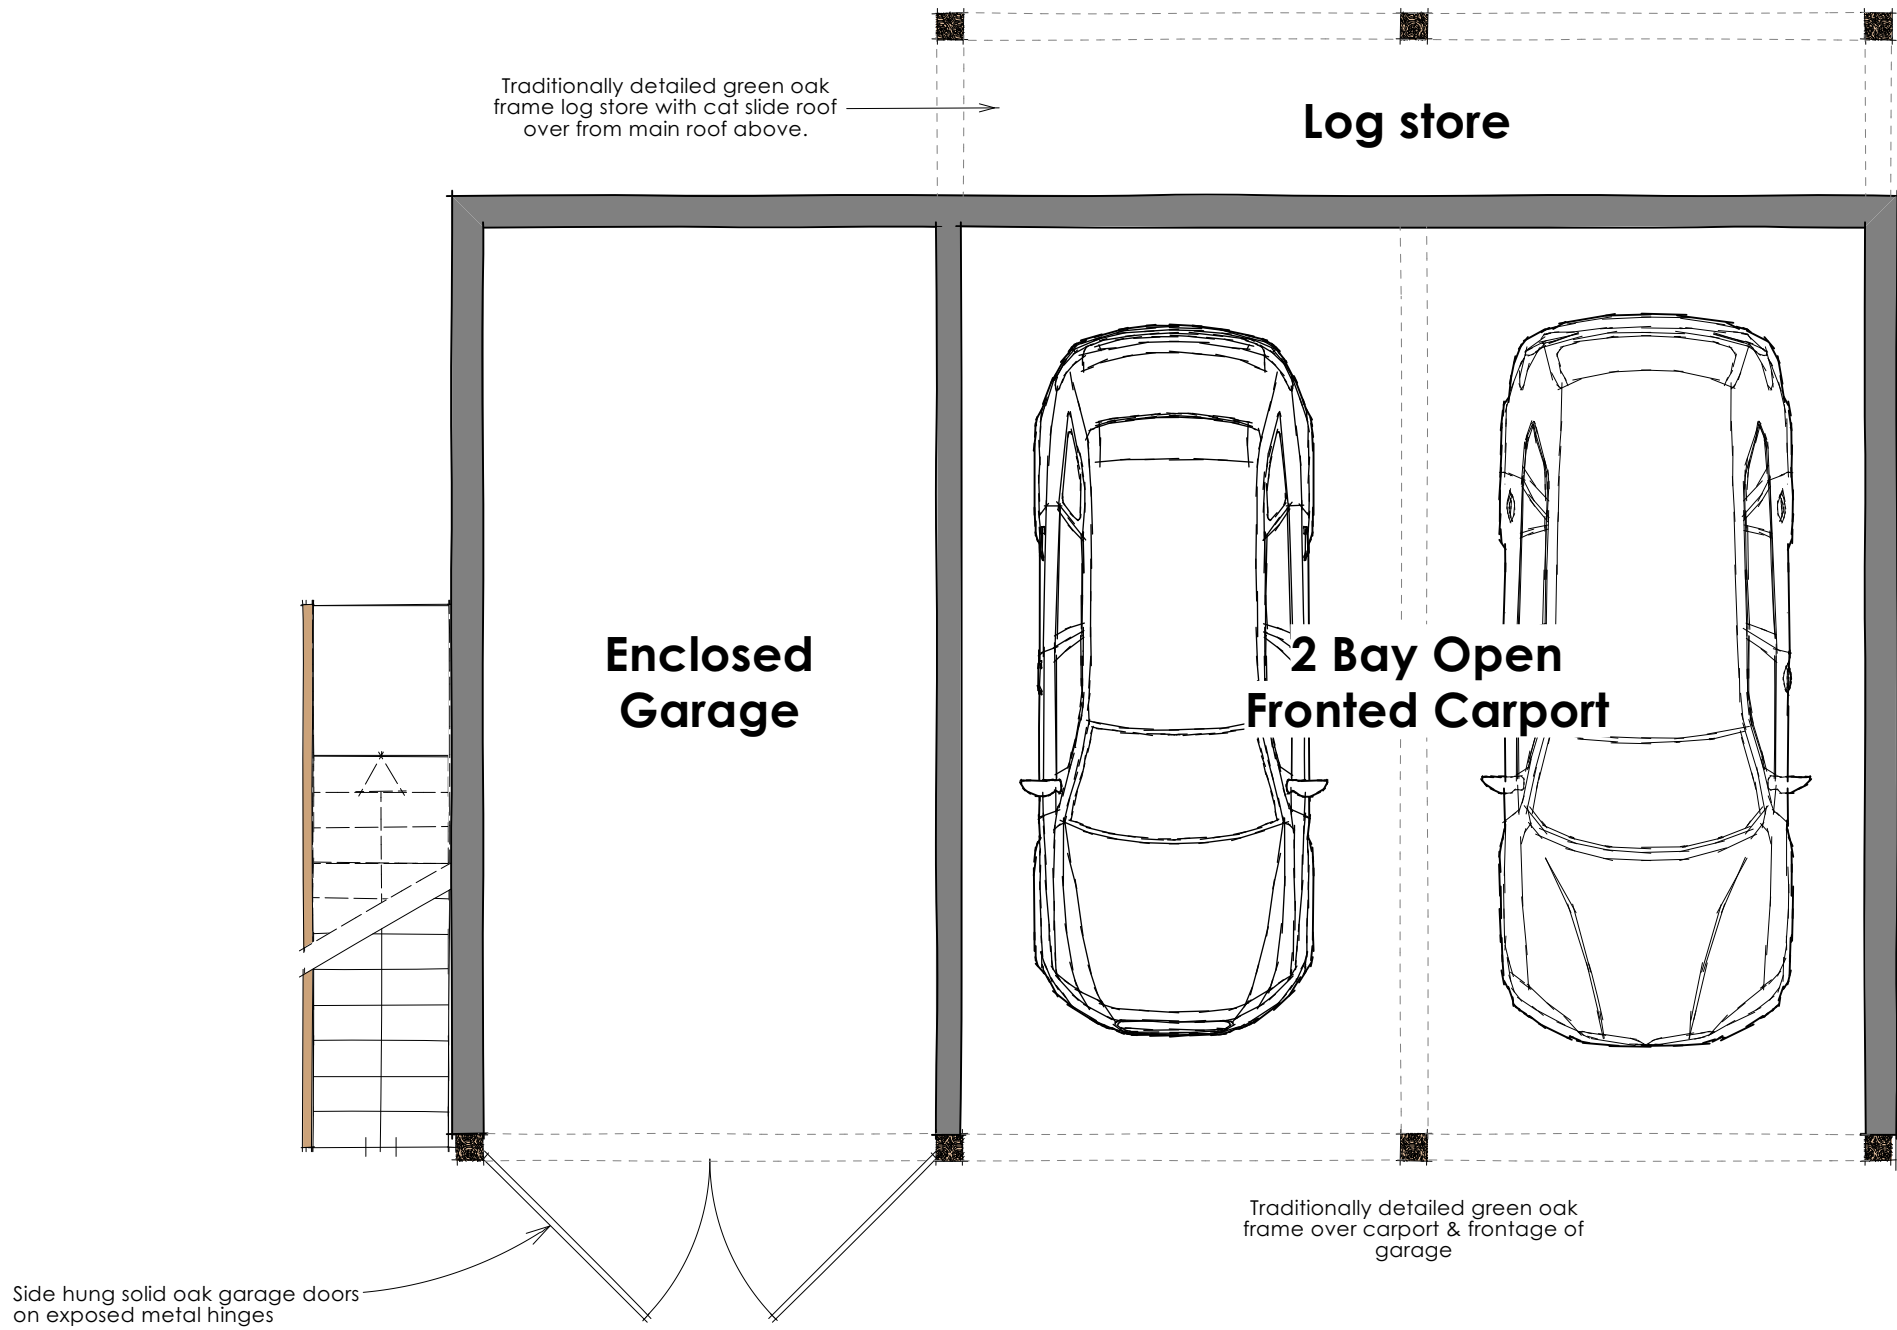

GF GROUND FLOOR PLAN
Scale: 1:50

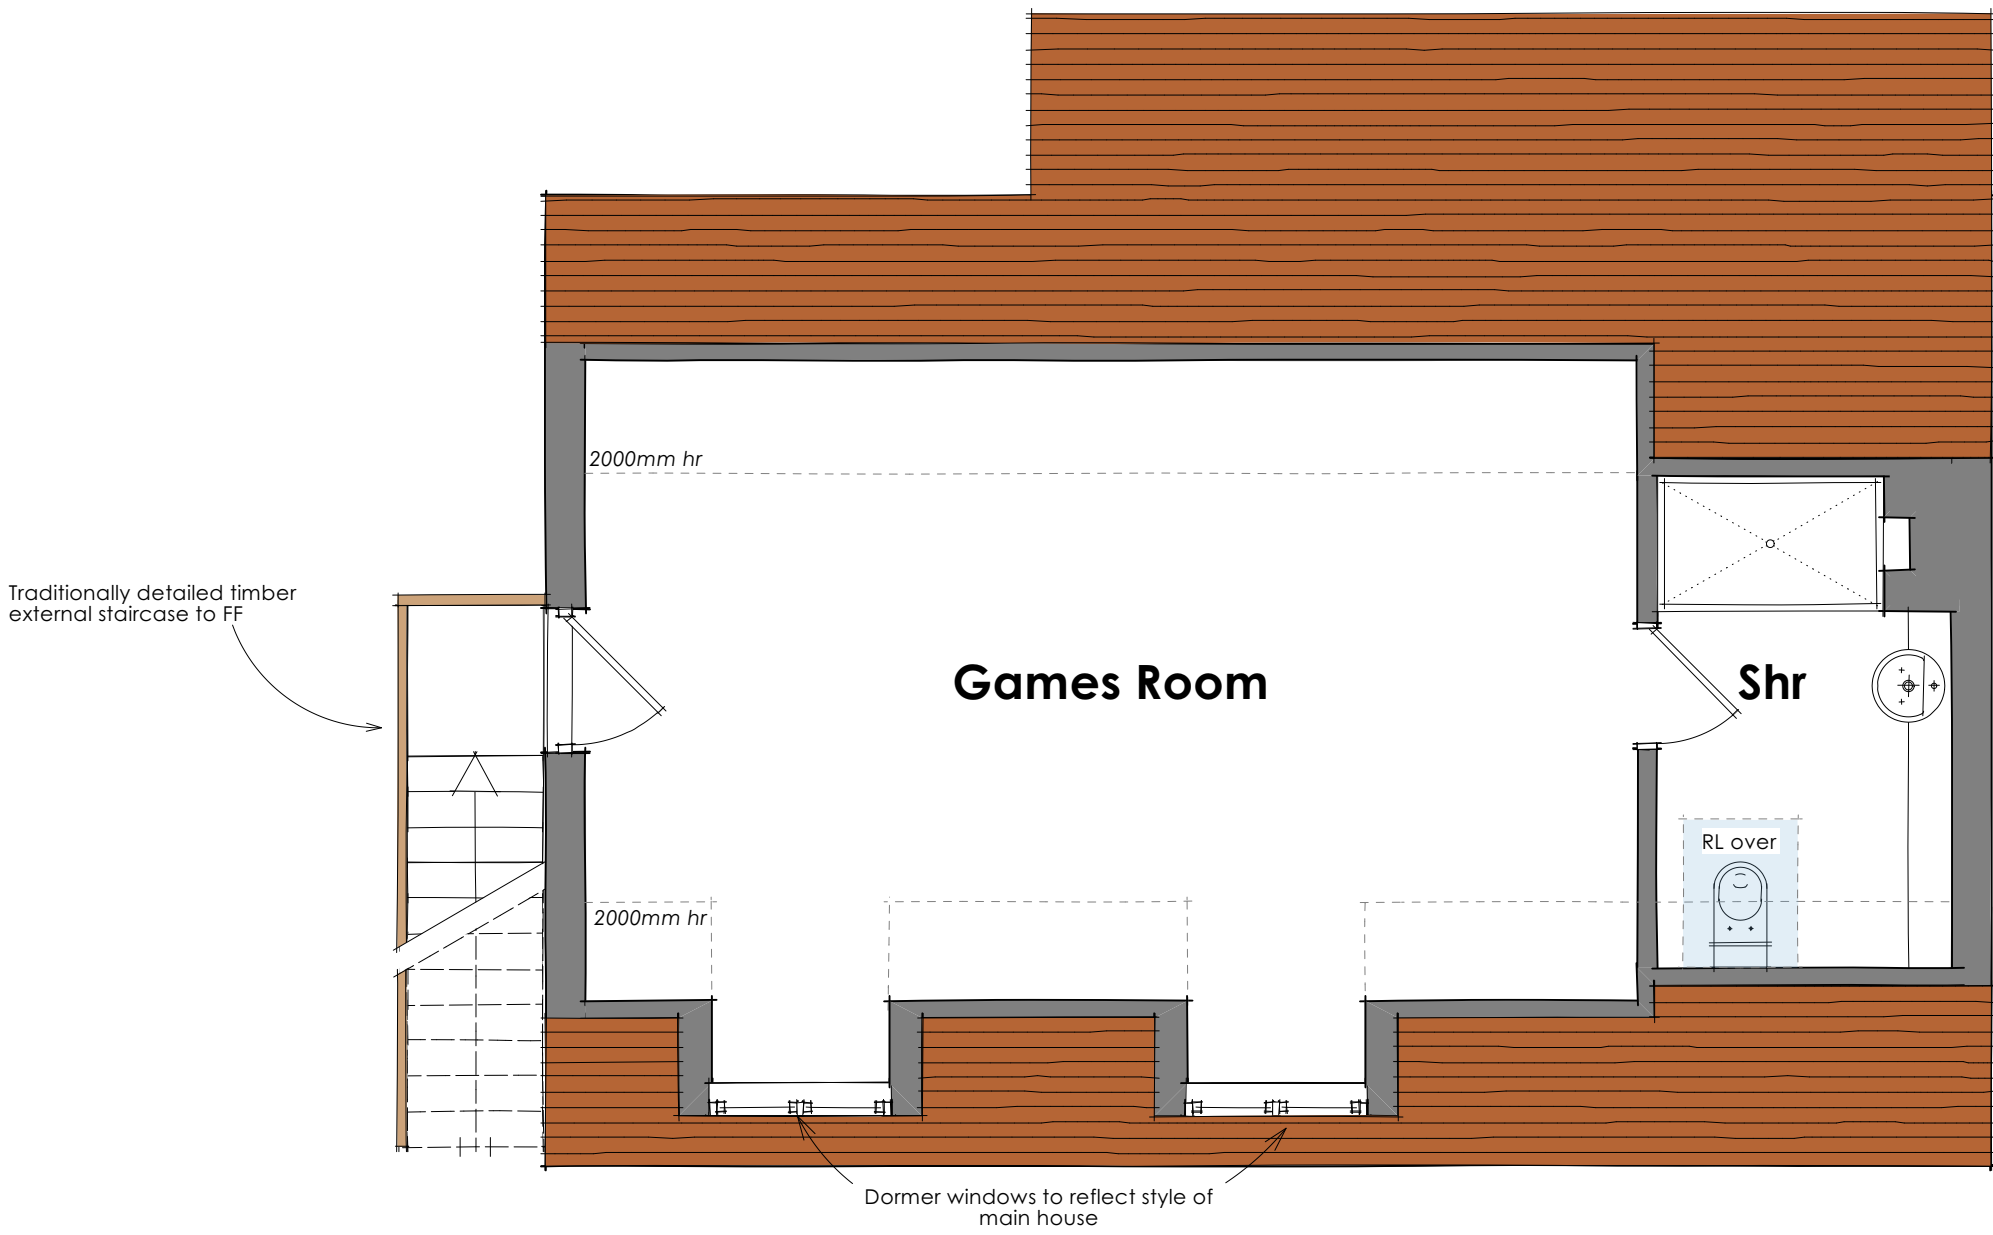 

FF FIRST FLOOR PLAN
Scale: 1:50



No.	Date:	Revision Notes:	Revised By:	Notes:	dp architects design planning architecture RIBA Chartered Practice CIAT Member since 2014 DP Architects The Old Brewery Tap, 3 Shilburn Street, Wallington, Oxfordshire, OX49 5BU Tel: 01491 613 066 Email: mail@dparchitects.co.uk	Client	MR & MRS PEARCE		Drawing	CART SHED SKETCH DESIGN		
						Project	NEW DWELLING			Scale	Dwg No.	
							LAND ADJ WOODBINE COTTAGE, MURCOTT, OX5 2RE		AS STATED @A2	23 WCMP SK1.2		
									Drawn	TL		
								Date	21/09/2023		Status	CONCEPT