





Location Plan
Scale 1:1250 @A1

Crown Copyright. All rights reserved.
License number: 10005980
Site Boundary taken from H.M. Land Registry General Map -
Hounslow OS Map ref: TQ2178NW, Title No: NGL 185178


Note:
If increase in area,
Sprinklers or additional
detection maybe required

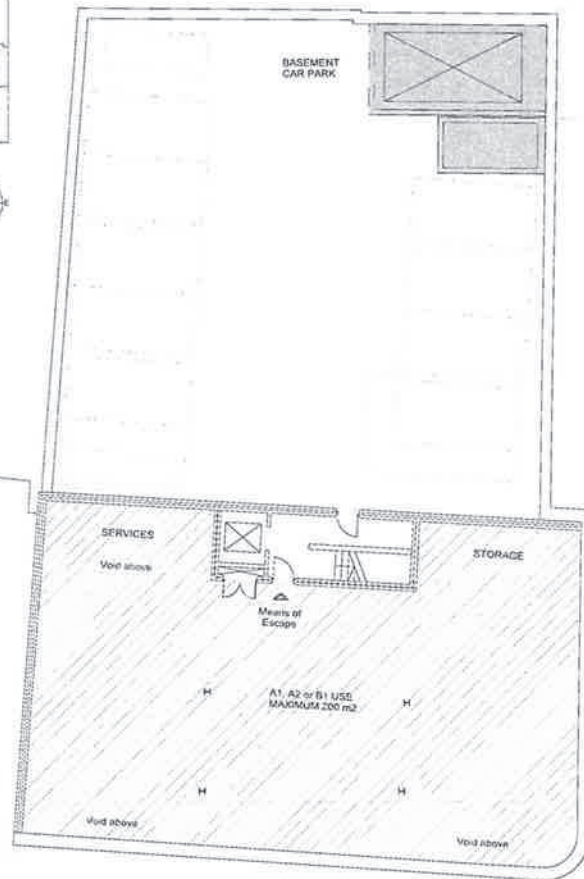

Basement Floor Plan
Scale 1:100 @A1

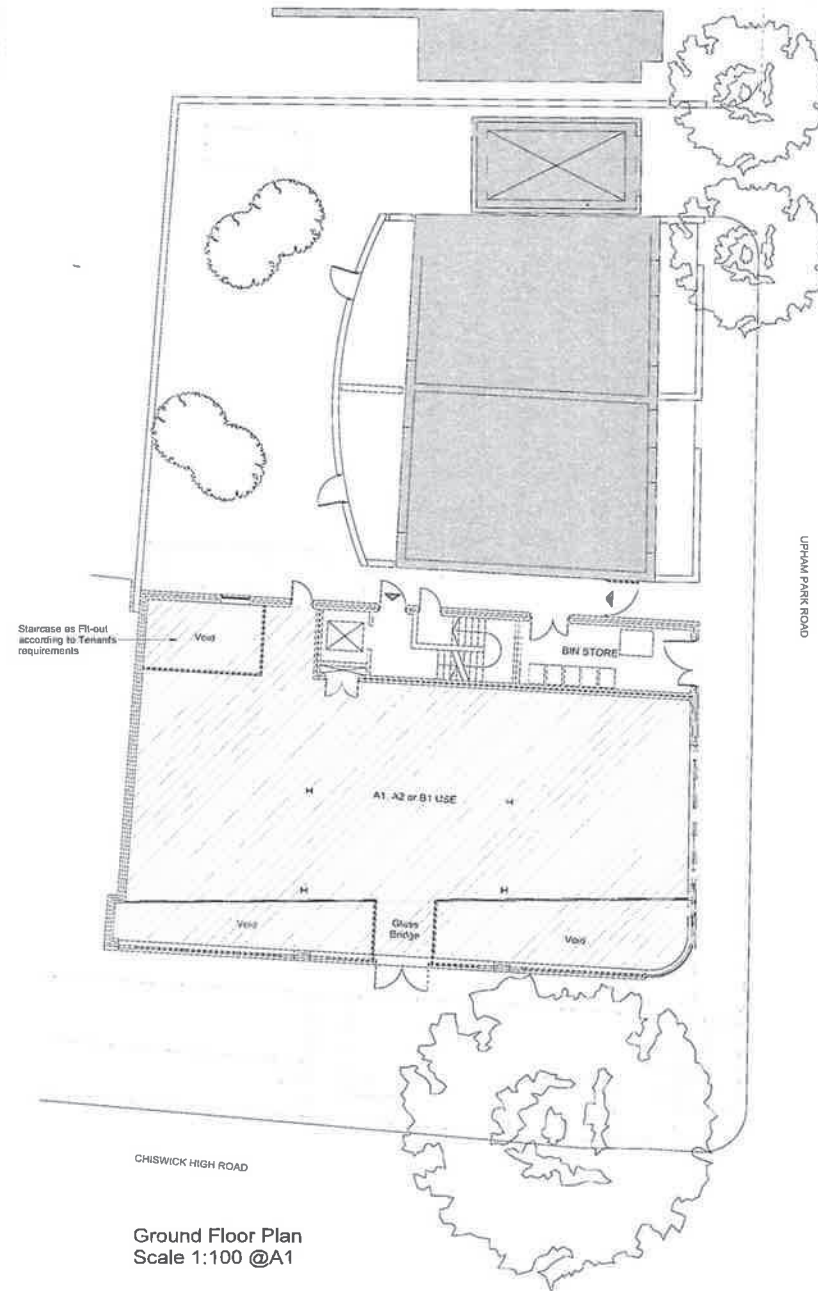

Ground Floor Plan
Scale 1:100 @A1

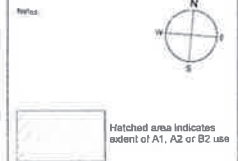

Rev. A	Corrected layout errors.	14.03.13.
Rev. -	Layout Plans.	10.03.13.
	Revised	
	Scale in metres	

104-108 CHISWICK
HIGH ROAD
LONDON W4 1PU

Lease Plans and
Location Plan

DUO DESIGN AND ARCHITECTURE
20/21 Haverstock Hill
19, Chiswick Lane, London W4 2LR
Tel: 020 8994 8993
Mob: 07728 052718
andreas_haverstock@hotmail.co.uk

Scale of A1: 1:100 and 1:100
Date created: -
Drawn by: JH

Drawing No. Rev.
107 / LP 01 A