


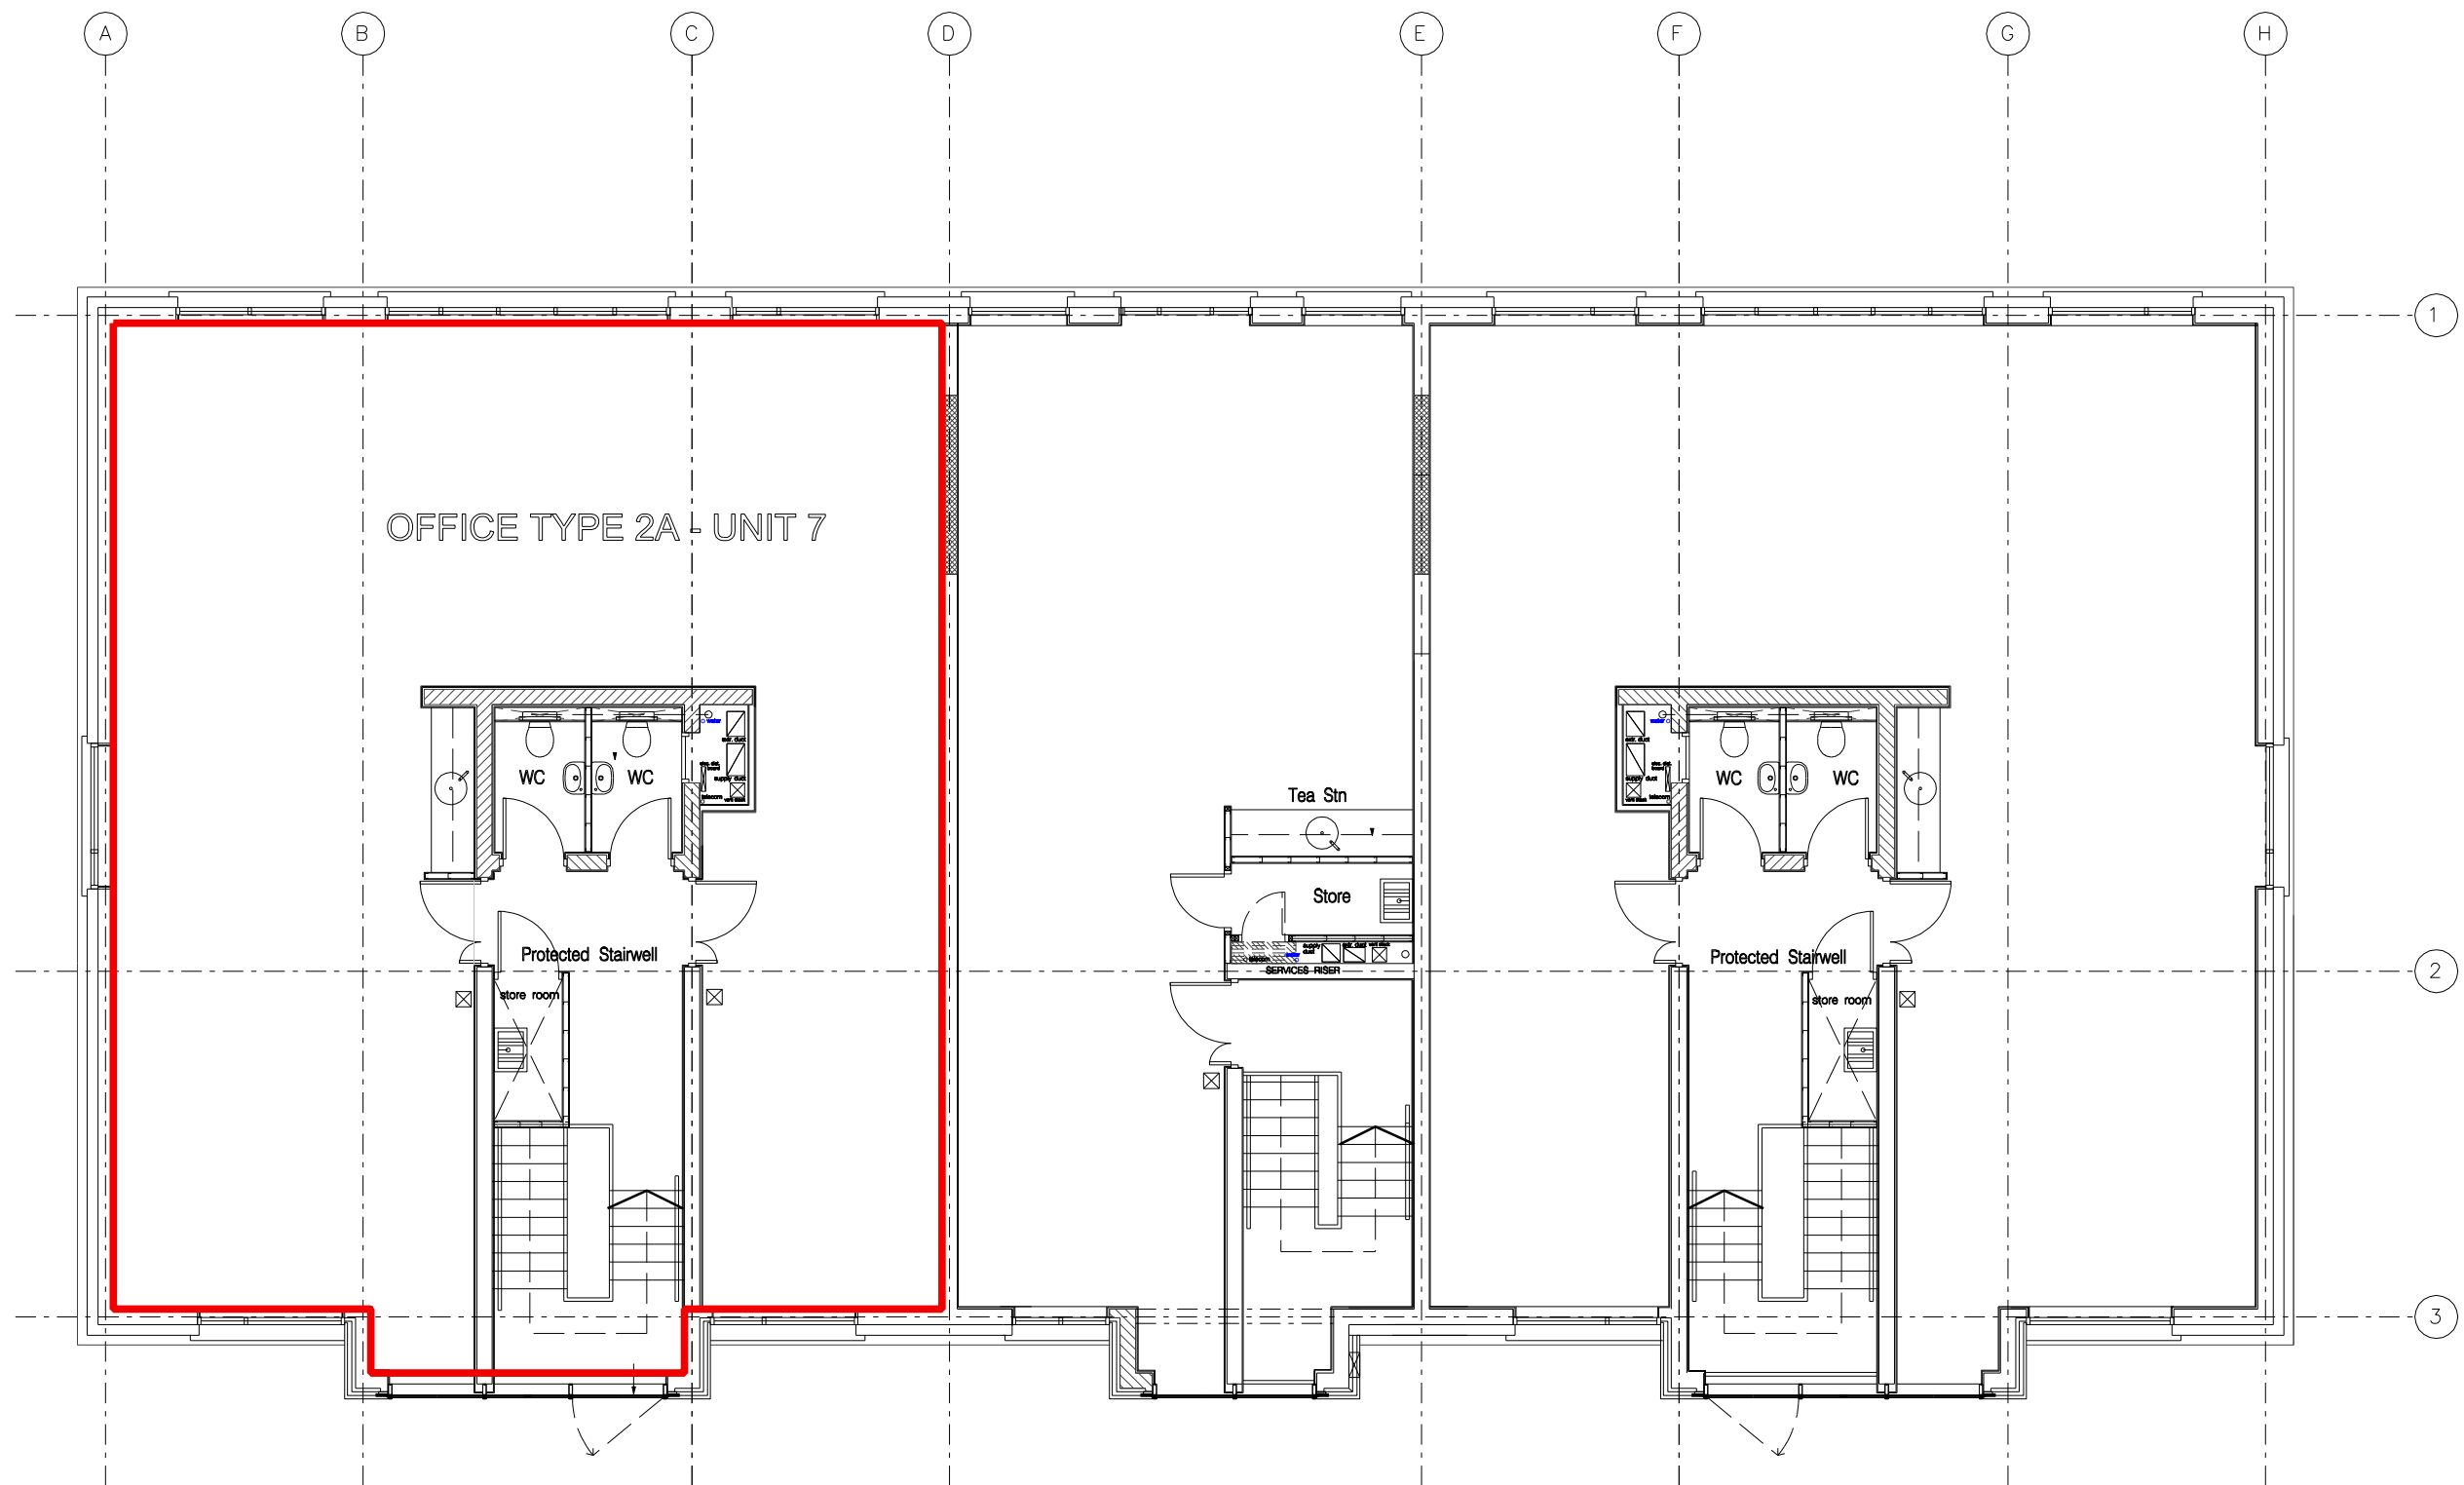

OFFICE TYPE 2A - UNIT 7
FIRST FLOOR PLAN SCALE 1:50

NOTES: 1. This drawing is copyright. 2. Do not scale from drawing. Figure dimensions only to be used. 3. Any discrepancies between site & figure dimensions should be brought to the immediate attention of the architect. 4. Refer to engineers drawings for column & beam sizes and extent of R.C. work. 5. All compartment walls to be brought up to underside of floor slabs and fire stopped. No combustible materials to be built into compartment walls all doors to be compartment doors all service ducts to be fire rated.	REV: DATE: DETAILS:	INITIALS: REV: DATE: DETAILS:	INITIALS: REV: DATE: DETAILS:	INITIALS: REV: DATE: DETAILS:	INITIALS: NORTH POINT	KEY PLAN:	HKR ARCHITECTS SHIRAZ - LONDON - MANCHESTER WWW.HKRARCHITECTS.COM	PROJECT NO.: 790	DATE: 20-05-08
								CITYWEST OFFICE DEVELOPMENT	REVISION: 790
								CITYWEST LIMITED	SCALE: 1:50 @A1
								FIRST FLOOR PLAN, OFFICE TYPE 2A - UNIT 7	SCALE: 1:100 @A3
								ISSUE TYPE: LEASE / LEGAL	CHECKED BY: BR