


NOTES

Do not scale dimensions from this drawing except for Local Authority planning purposes.

The contractor is responsible for checking dimensions, tolerances and references. Any discrepancies to be verified with the Project Manager before proceeding with the works.

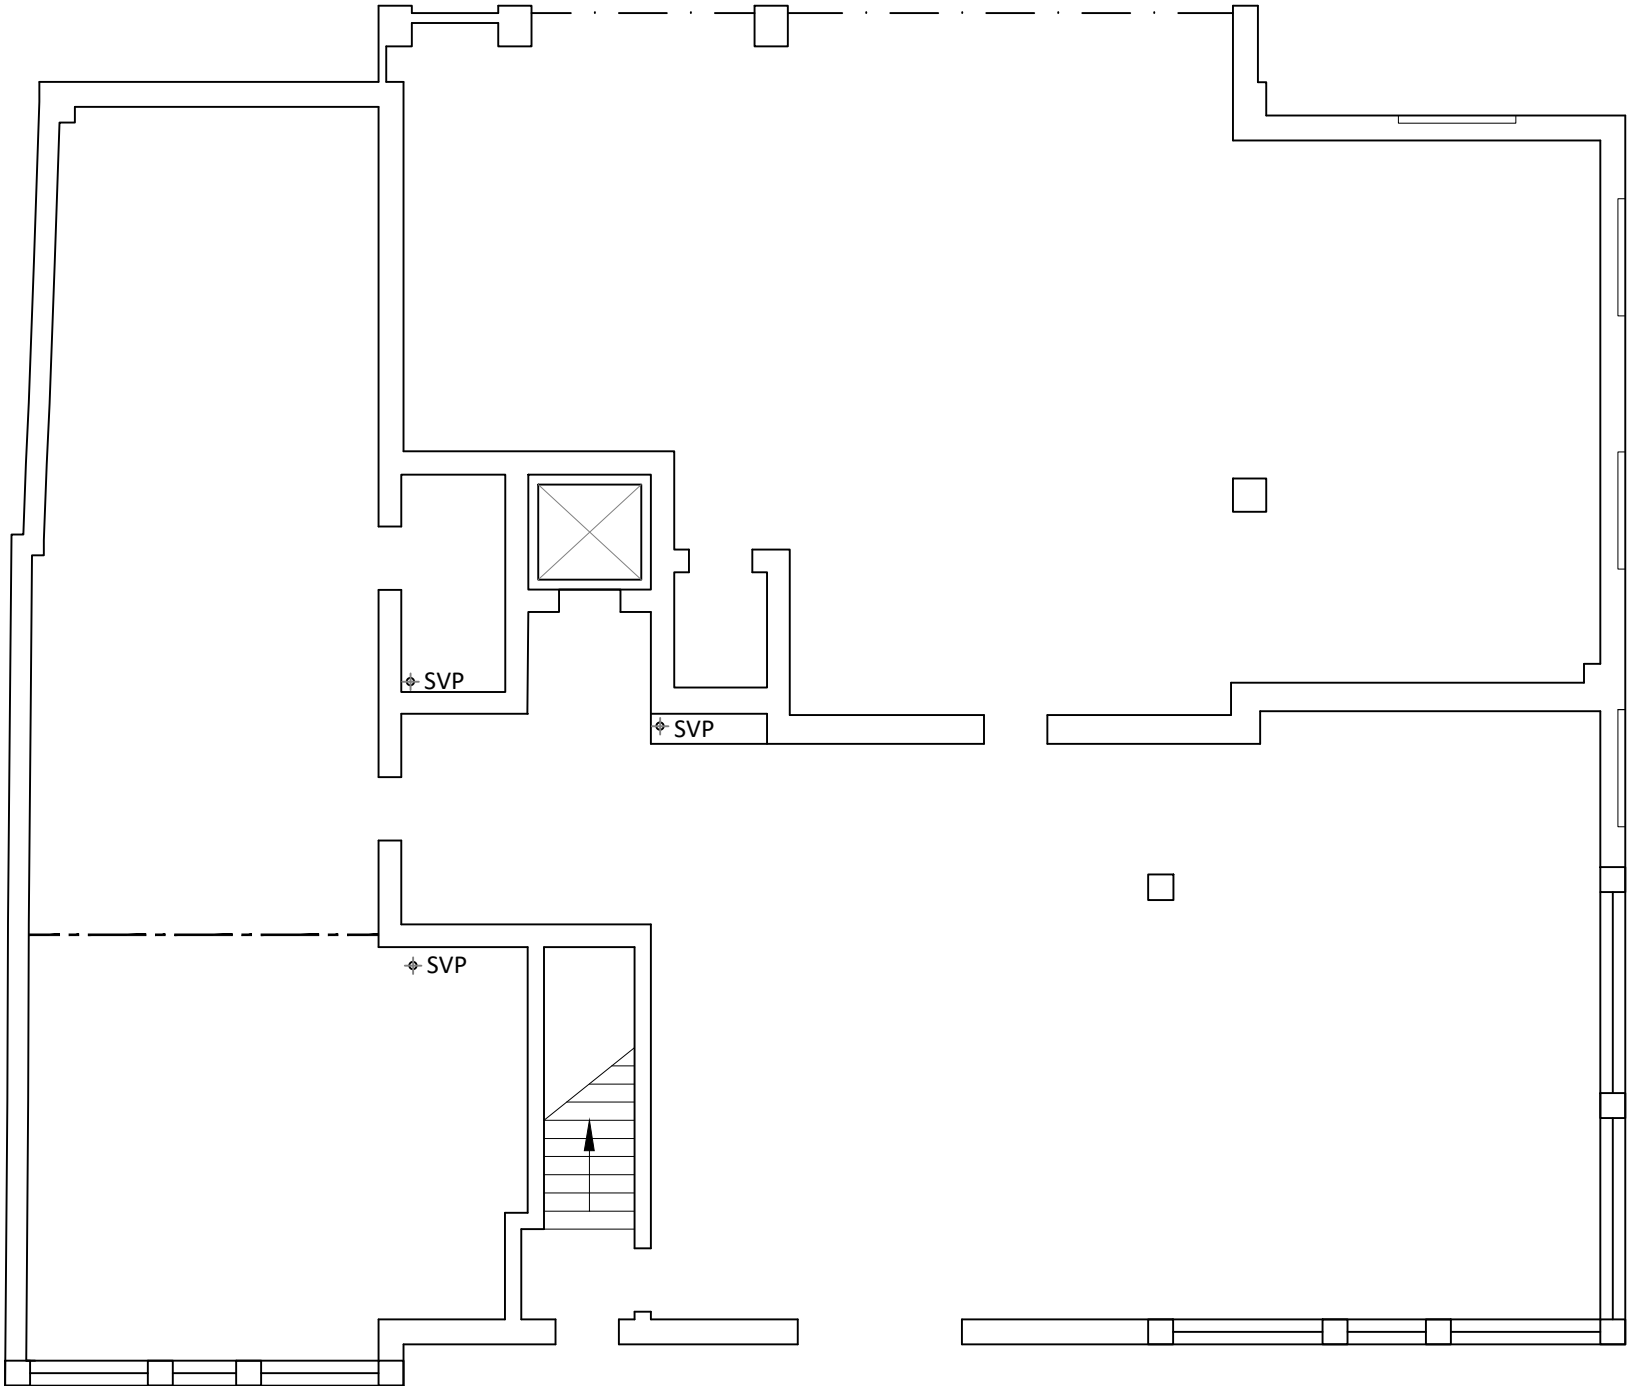

GIA = 214m² (excluding undercroft parking)
NIA = 195m² (excluding undercroft parking)

NIA of Undercroft Car Parking = 118m²

Ground Floor Plan
1 : 100

F0	15/08/25	Feasibility - Client Issue	-
Rev	Date	Description	Chk



STEDMAN
CONSULTING

Tel: +44 (0)1932 851 950
stedmanconsulting.co.uk

Mob: +44 (0)7954 374973

Project

Ground Floor
Clarendon House
62 - 63 Downing Street
Farnham, GU9 7PN

Drawing

Proposed Plans
Ground Floor

Drawn By	WT	Date	14/08/25
Project Manager	WT	Scale	1:100
Project No.	Drawing No.	Stage/Rev	
0587	1a	F/0	