

Client:


Hazard Identification Legend

Hazard Identification (if none state 'None relevant')	Control and Mitigation Measures

Note:

Hazards listed above are only those considered significant risks and:

- a) not likely to be obvious to a competent contractor or other designers;
- b) unusual; or
- c) likely to be difficult to manage effectively

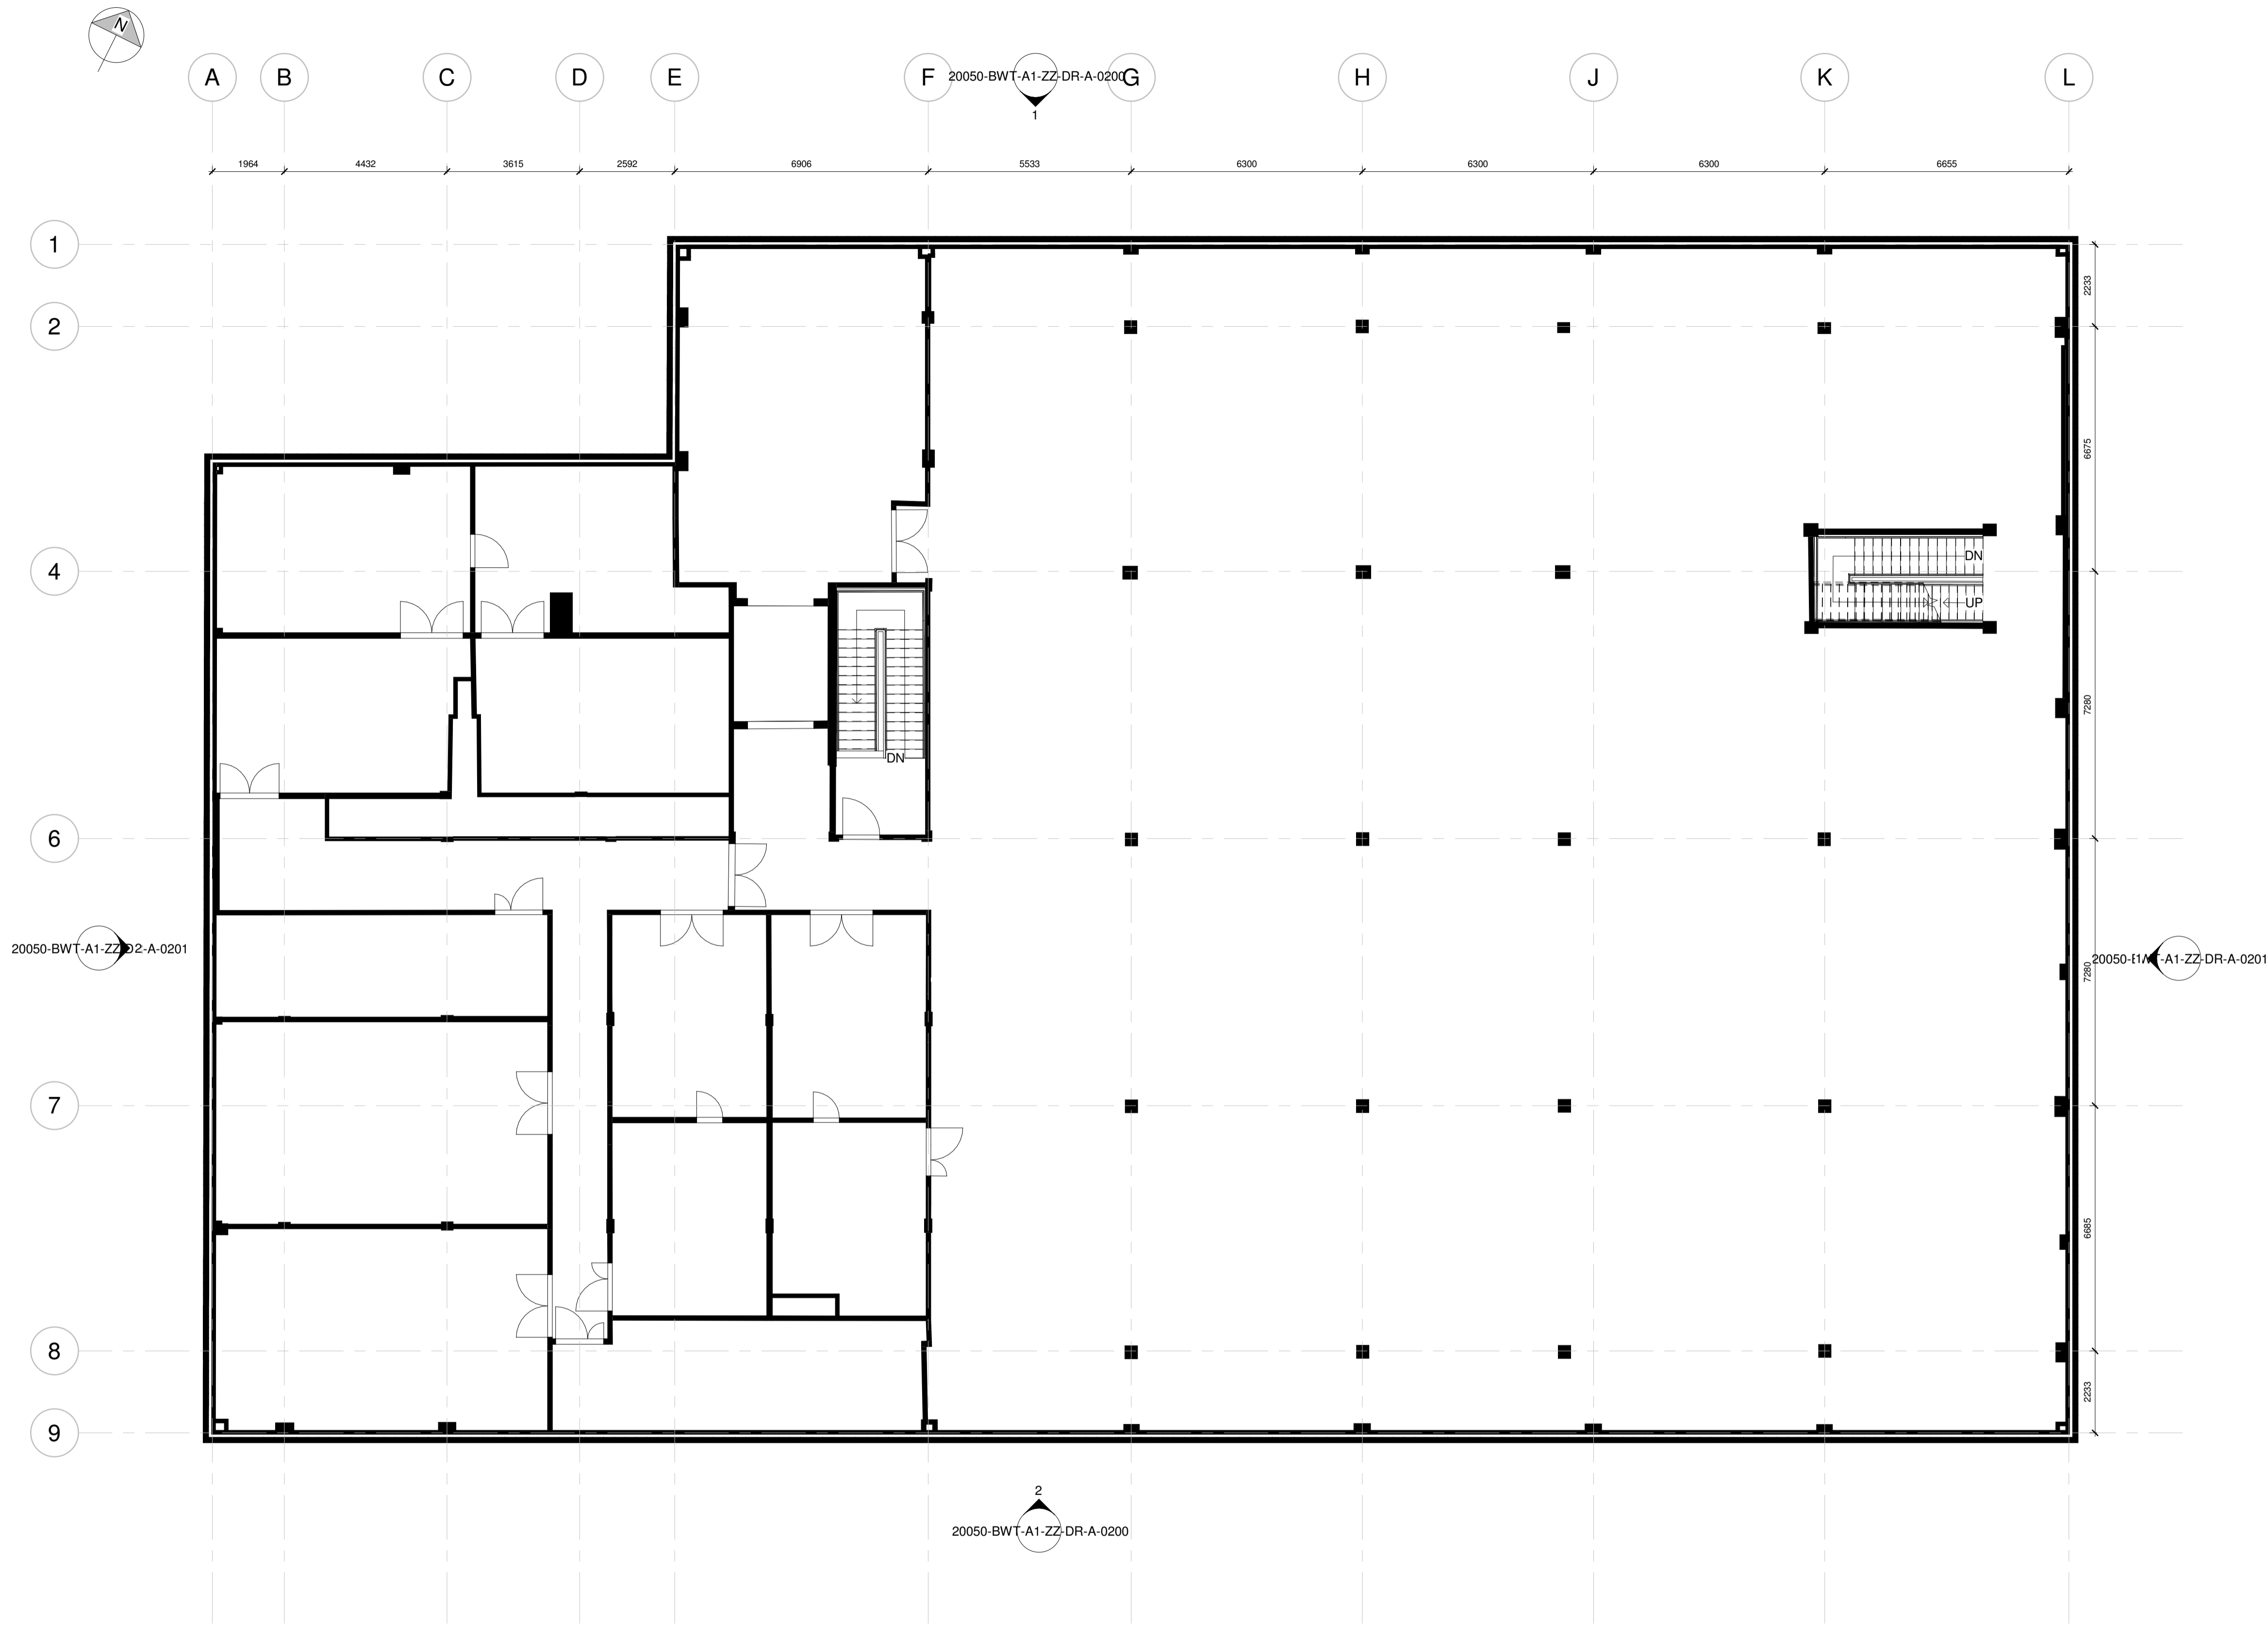

P04	2022-04-05	Issue For Information	BH	EE	EE
P03	2021-01-22	Planning phase 1	MD	PO	PO
P02	2021-01-12	Draft issue for comment	MD	PO	PO
P01	2020-12-22	Draft issue for comment	MD		
REV	DATE	DESCRIPTION	DWN	CHK	CHK

Do not scale from this drawing. All dimensions to be verified on site prior to the commencement of any work or the production of any shop drawings. All discrepancies to be reported to Bryden Wood Technology Ltd. This drawing is to be read in conjunction with all related Consultant's drawings and any other relevant information. This drawing is the copyright of Bryden Wood Technology Ltd.

Key:

Project:

1b Vale Road, Bournemouth

Drawing Title:  
 General Arrangement  
 First Floor Plan  
 As Existing

Drawing Number:

20050-BWT-A1-01-DR-A-0101

Scale: Paper Size: Status: Revision:  
 1 : 100 A1 S4 P04



# 1 First Floor Plan - Existing

1 : 100

No changes proposed to first floor

