


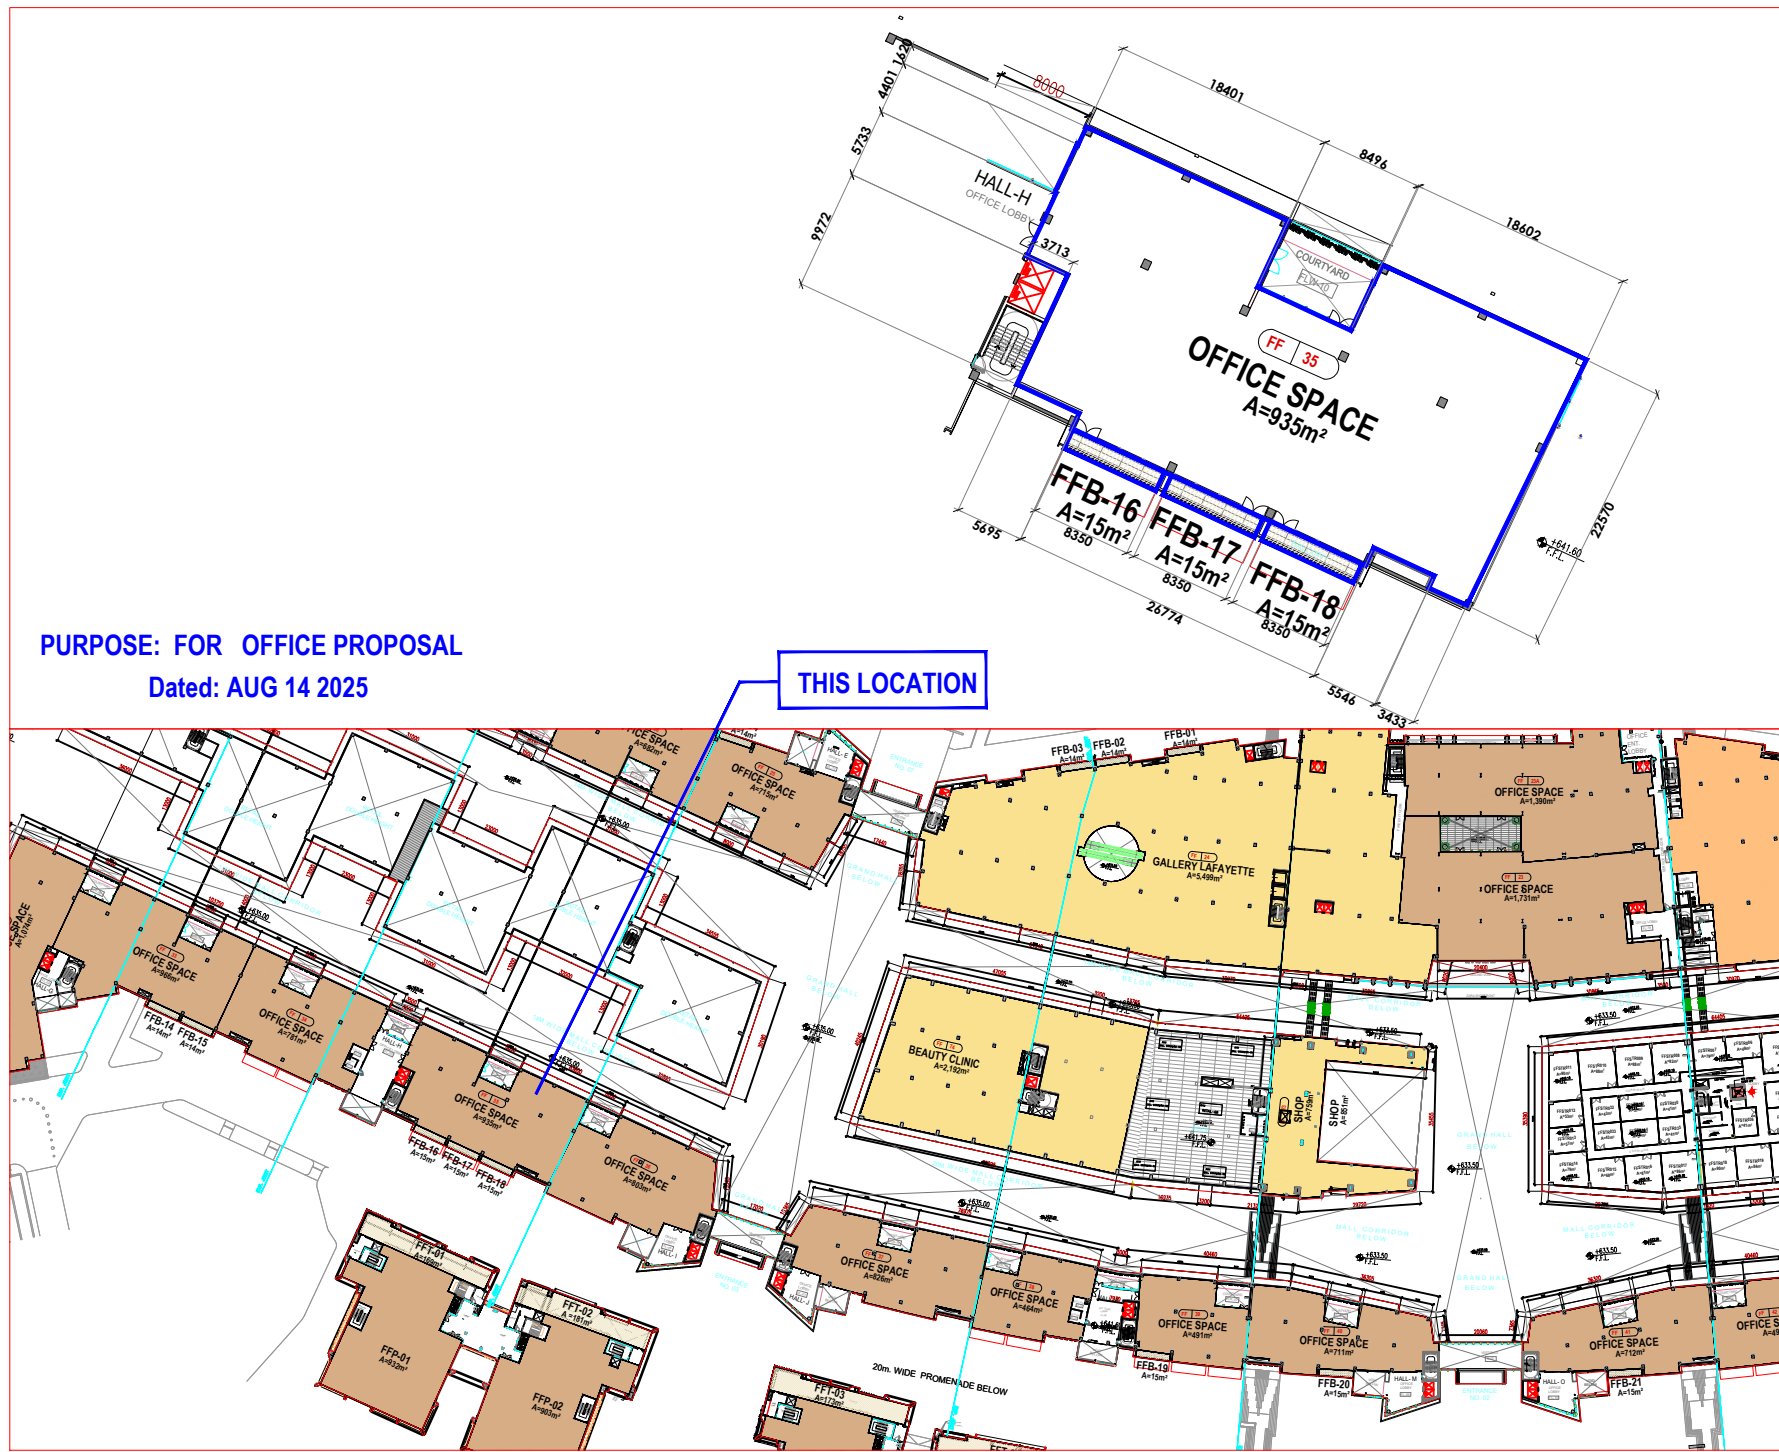

PURPOSE: FOR OFFICE PROPOSAL
Dated: AUG 14 2025

THIS LOCATION

1. ALL DIMENSIONS ARE IN MILLIMETERS AND ALL LEVELS ARE IN METERS UNLESS OTHERWISE INDICATED. THIS DRAWING MUST NOT BE SCALED AND ONLY WRITTEN OR CALCULATED DIMENSIONS ARE TO BE FOLLOWED.
2. THIS DRAWING IS TO BE READ IN CONJUNCTION WITH RELEVANT ARCHITECTURAL, CIVIL, STRUCTURAL, MECHANICAL AND ELECTRICAL ENGINEERING SERVICES DRAWINGS.
3. ALL DIMENSION AND LEVELS ARE TO BE CHECKED AND VERIFIED BY THE CONTRACTOR PRIOR TO THE COMMENCEMENT OF CONSTRUCTION ON SITE. IN CASE OF DISCREPANCY IN THIS DRAWING CONTRACTOR MUST INFORM CONSULTANT PRIOR TO EXECUTION OF WORK ON SITE.

PROJECT TITLE
JAWHARAT ARRIYADH MALL



P.O. Box 3411504, Riyadh 12273, KSA Tel: +966 11 825 2222
www.cenomiconsultants.com

DRAWING TITLE
**LEASING LAYOUT
FIRST FLOOR PLAN**

PROJECT CODE	PACKAGE NUMBER	SCALE
---	---	1:950 M @ A0
DRAWING STATUS	DRAWN DATE	CHECKED BY
DESIGN DRAWING	---	JOHN
DRAWN BY	LEASING DESIGN DATE	LEASING VERSION
E.F.	AUG 14, 2025	---

PROJECT CODE	COMPANY CODE	DOC CODE	LEVEL	ZONE	SUB ZONE	DRAWING NO.
---	---	---	00	XX	---	0001