


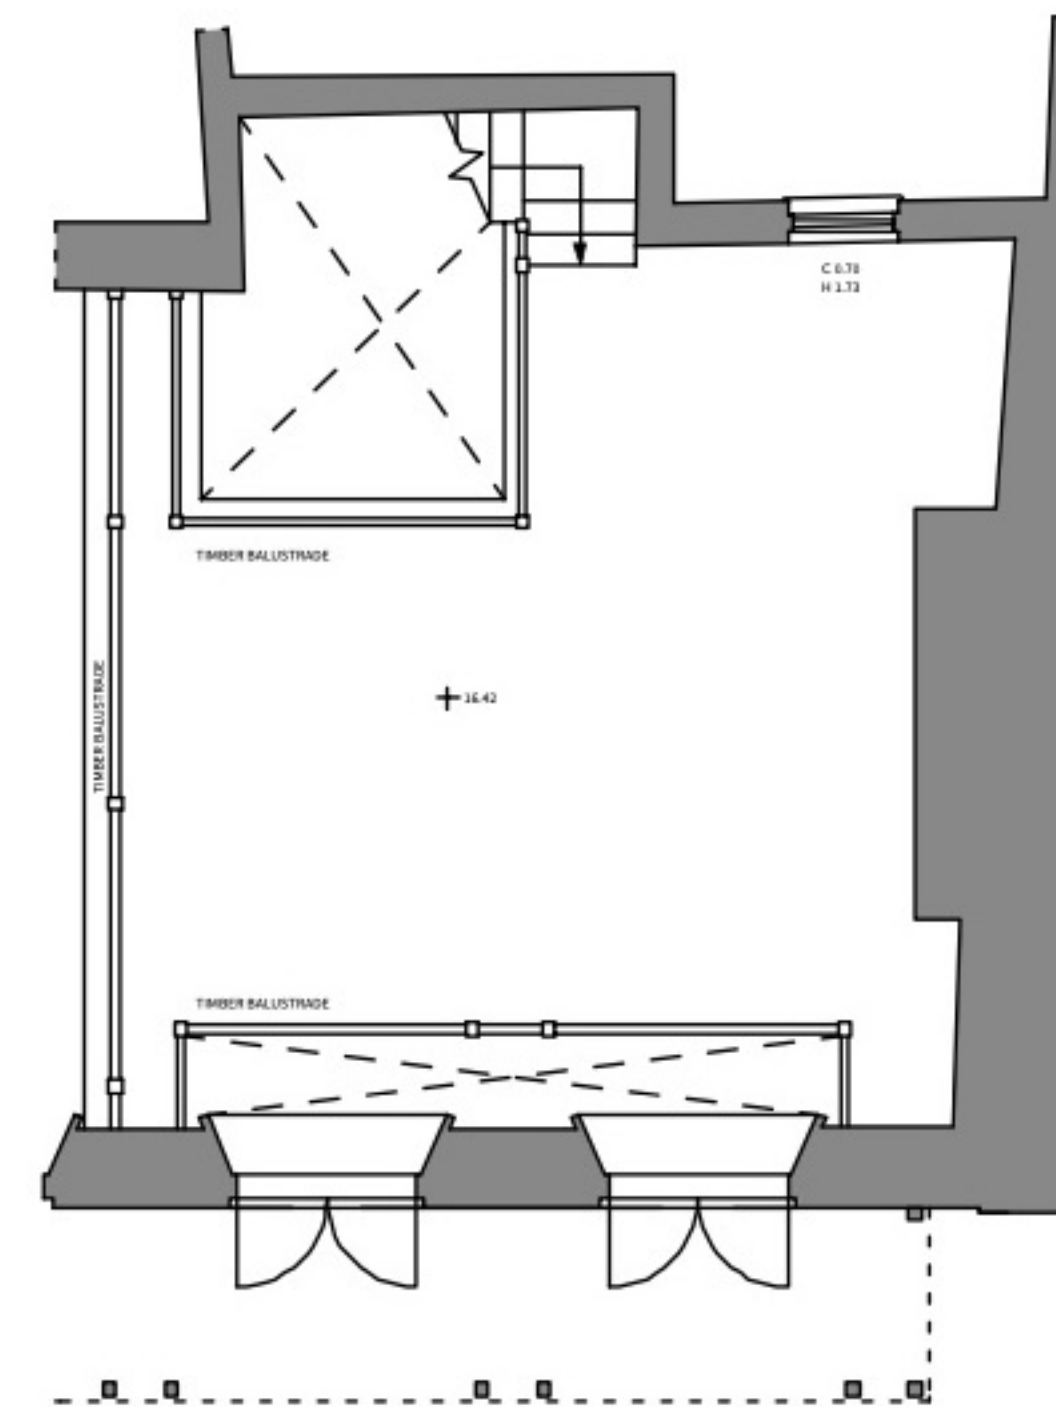

Existing First Floor Plan

Scale: 1:200

Existing Mezanine Floor Plan

Scale: 1:200