


FIRST FLOOR PLAN

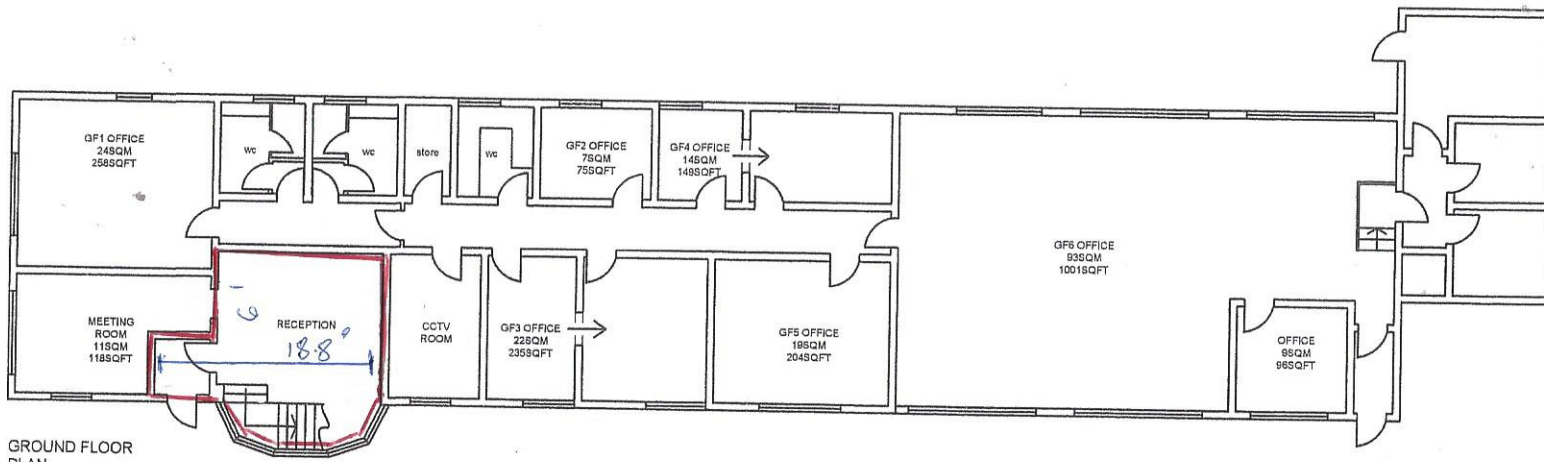

GROUND FLOOR PLAN

PROJECT: MARMION RD OFFICE
 SCALE: 1:200
 DATE: 05/08/2016