
 


Ground Floor Plan

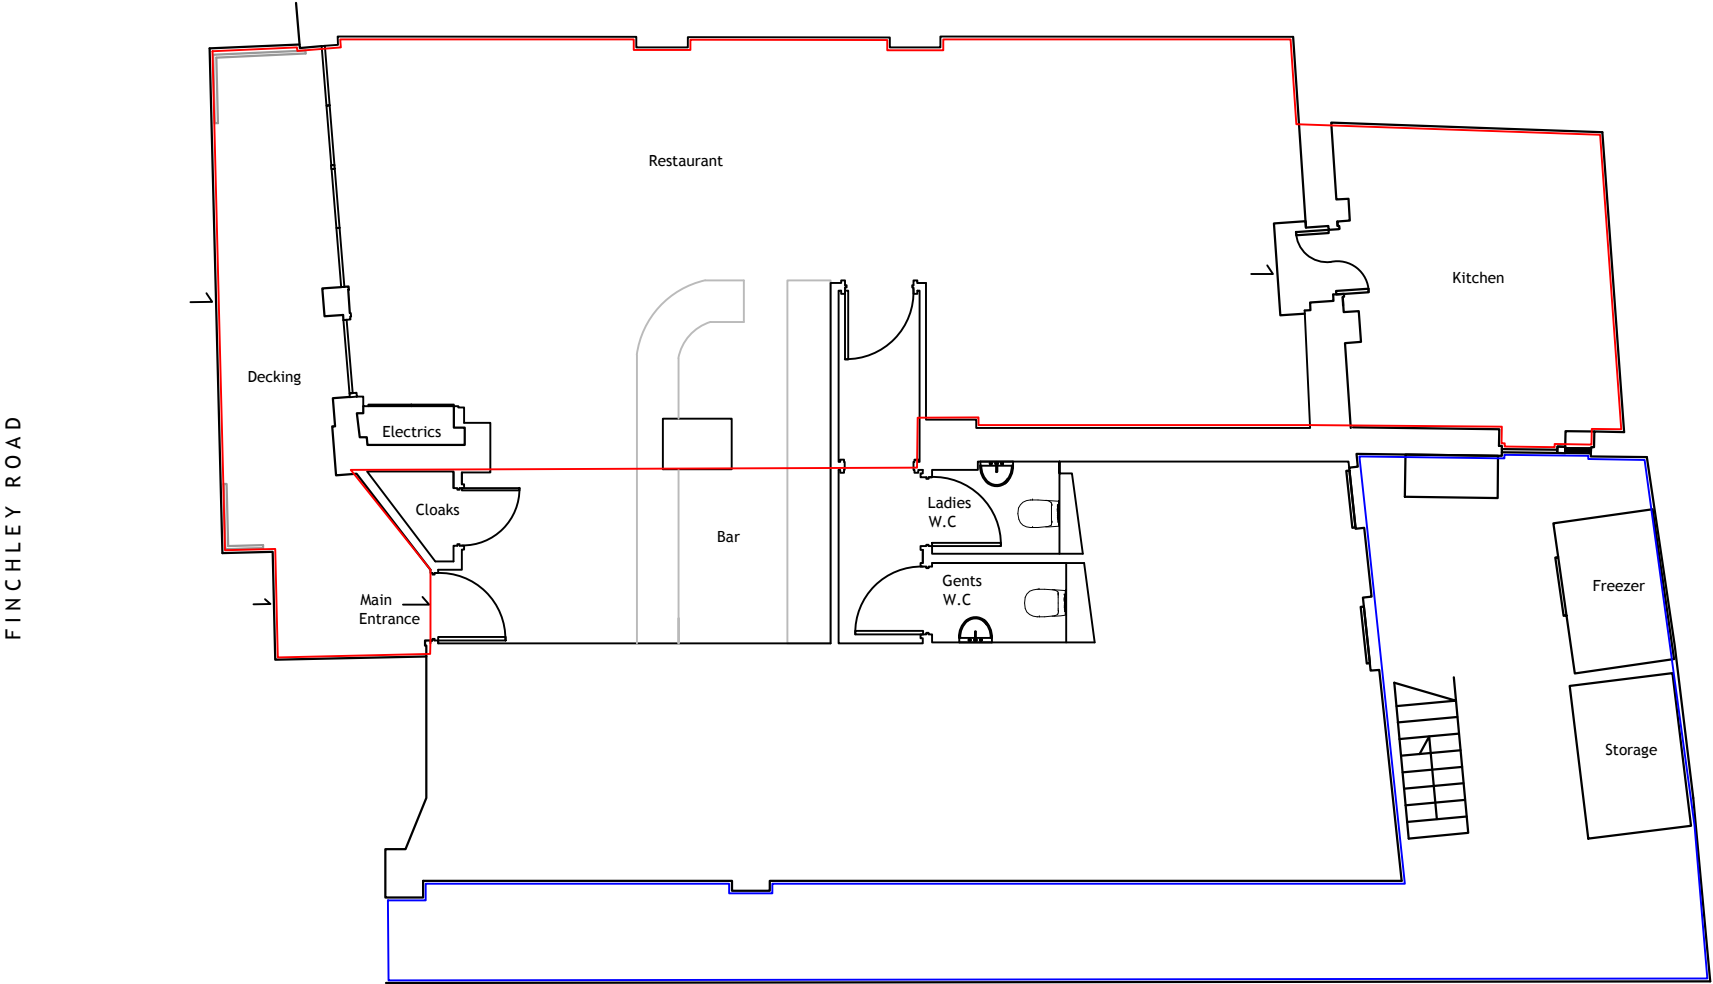

This drawing and information shown are the copyright of 2scale ltd

- Demise
- Shared

2Scale Ltd

6 Kinfauns Road London SW2 3JL
 Tel : 07903 196764
 email : info@2scale.co.uk
 www.2scale.co.uk

Client Dutch & Dutch	Scale 1:100	Date ● A4 06.12.18
Project 424 Finchley Road London NW2 2HY	Drawn By LIC	Checked By
Title First & Second Floor	Project No 0590	Dwg. No G00
	Rev.	