
 


1

GA First Floor Plan
Scale: 1:50

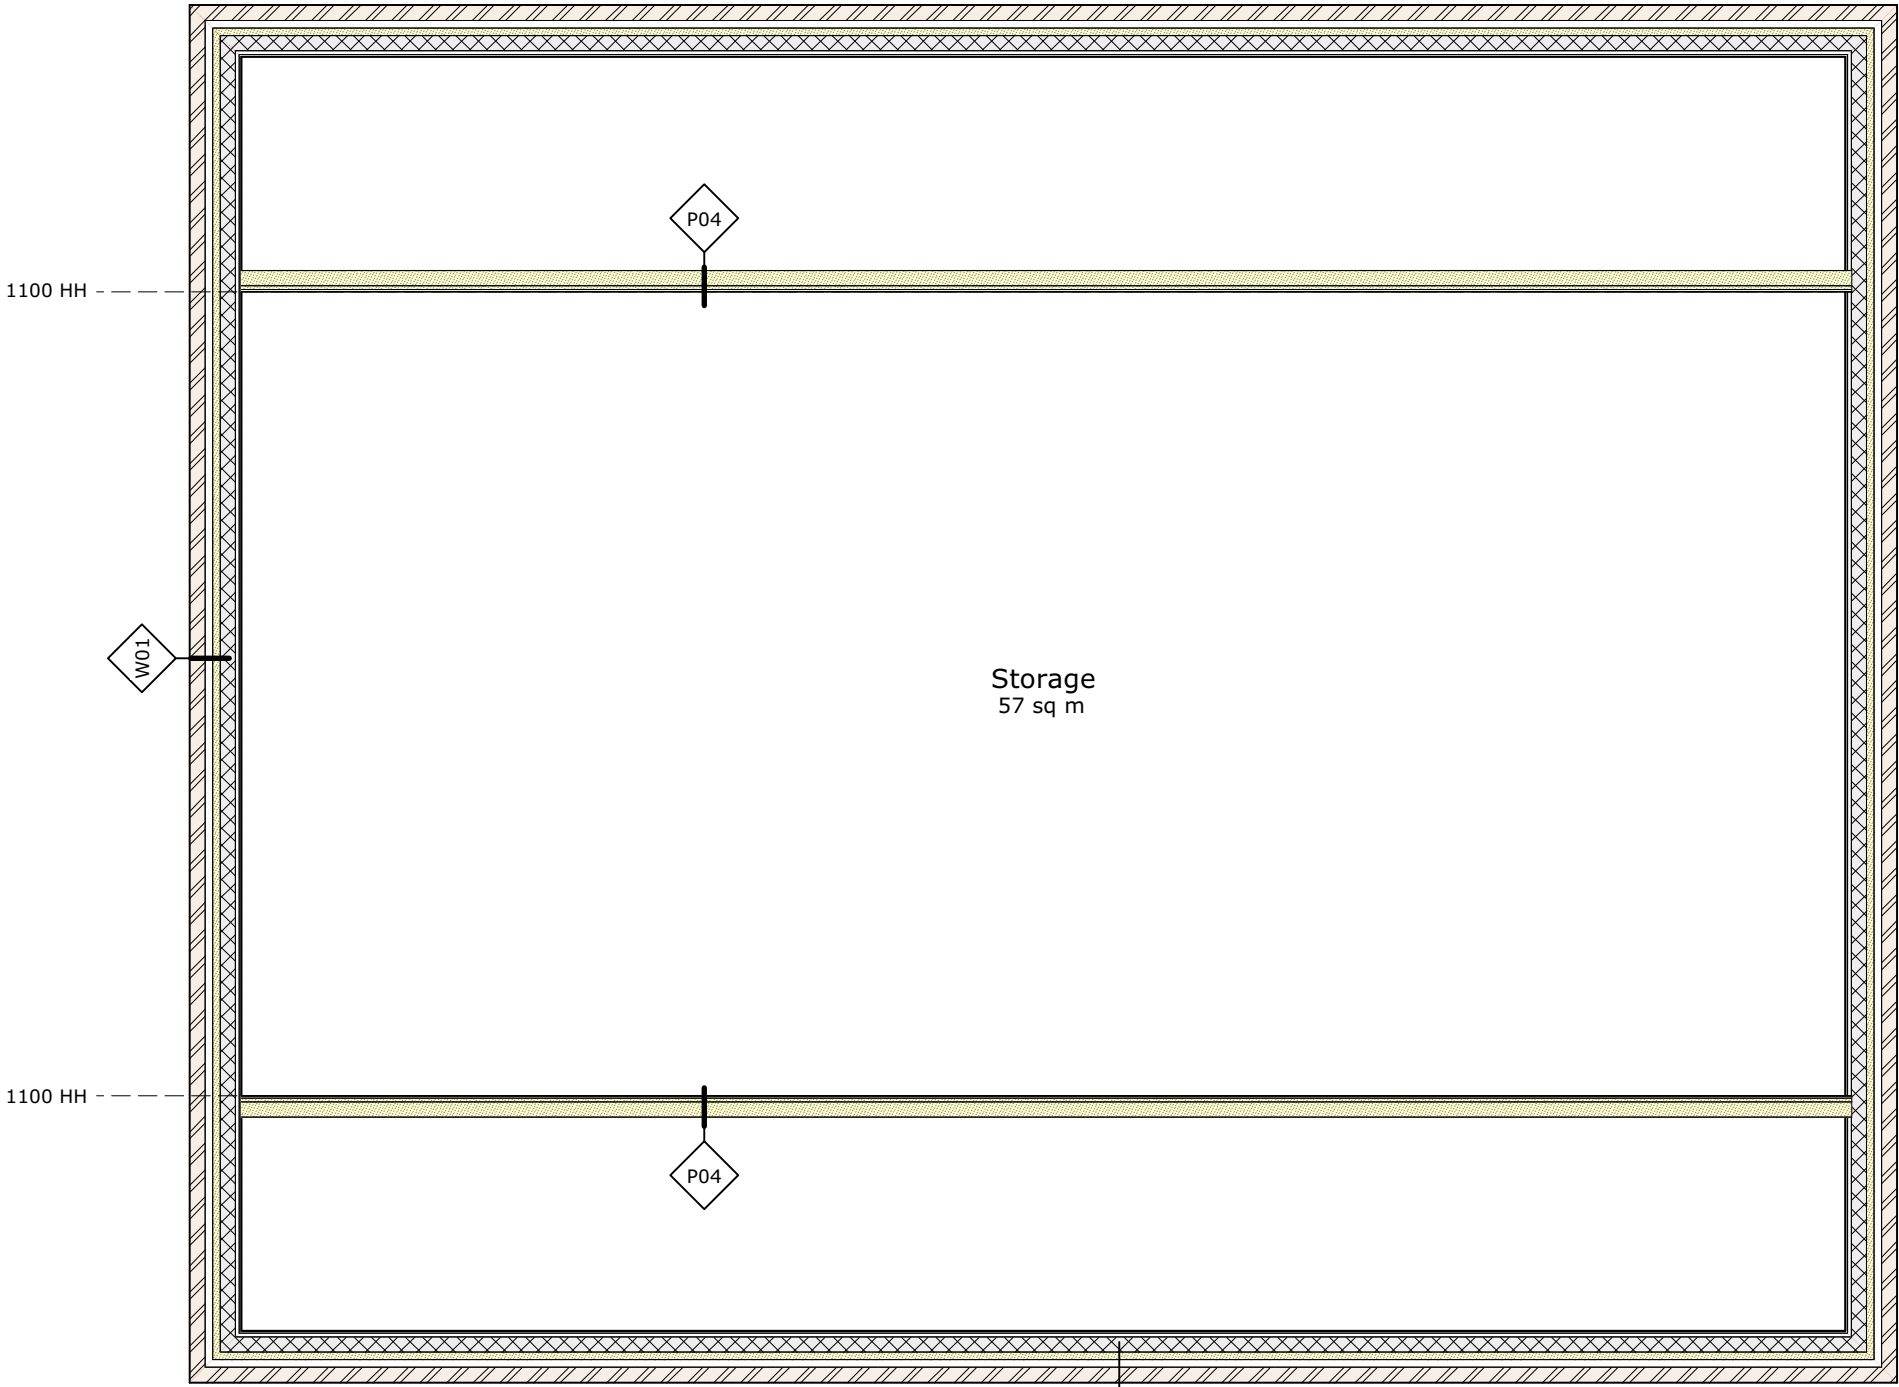

P01 10/12/2024 For Building Control

DO NOT SCALE FROM DRAWINGS.

Client

Address

253 Halifax Road, Sheffield,
S6 1AD

Project

253 Halifax Road

Drawing

GA First Floor Plan



E: rachel@rldmstudio.co.uk
T: 07595603049

Scale
1:50 @ A3

Date
10/12/2024

Dwg No.
2417-RLDM-01-DR-A-00100

Rev: P01