



NOTES:
SUBJECT TO STATUTORY CONSENTS
SUBJECT TO SURVEY
BASED ON OS MAP REPRODUCED BY PERMISSION OF CONTROLLER
OF HM STATIONARY OFFICE (c) CROWN COPYRIGHT
COPYRIGHT RESERVED

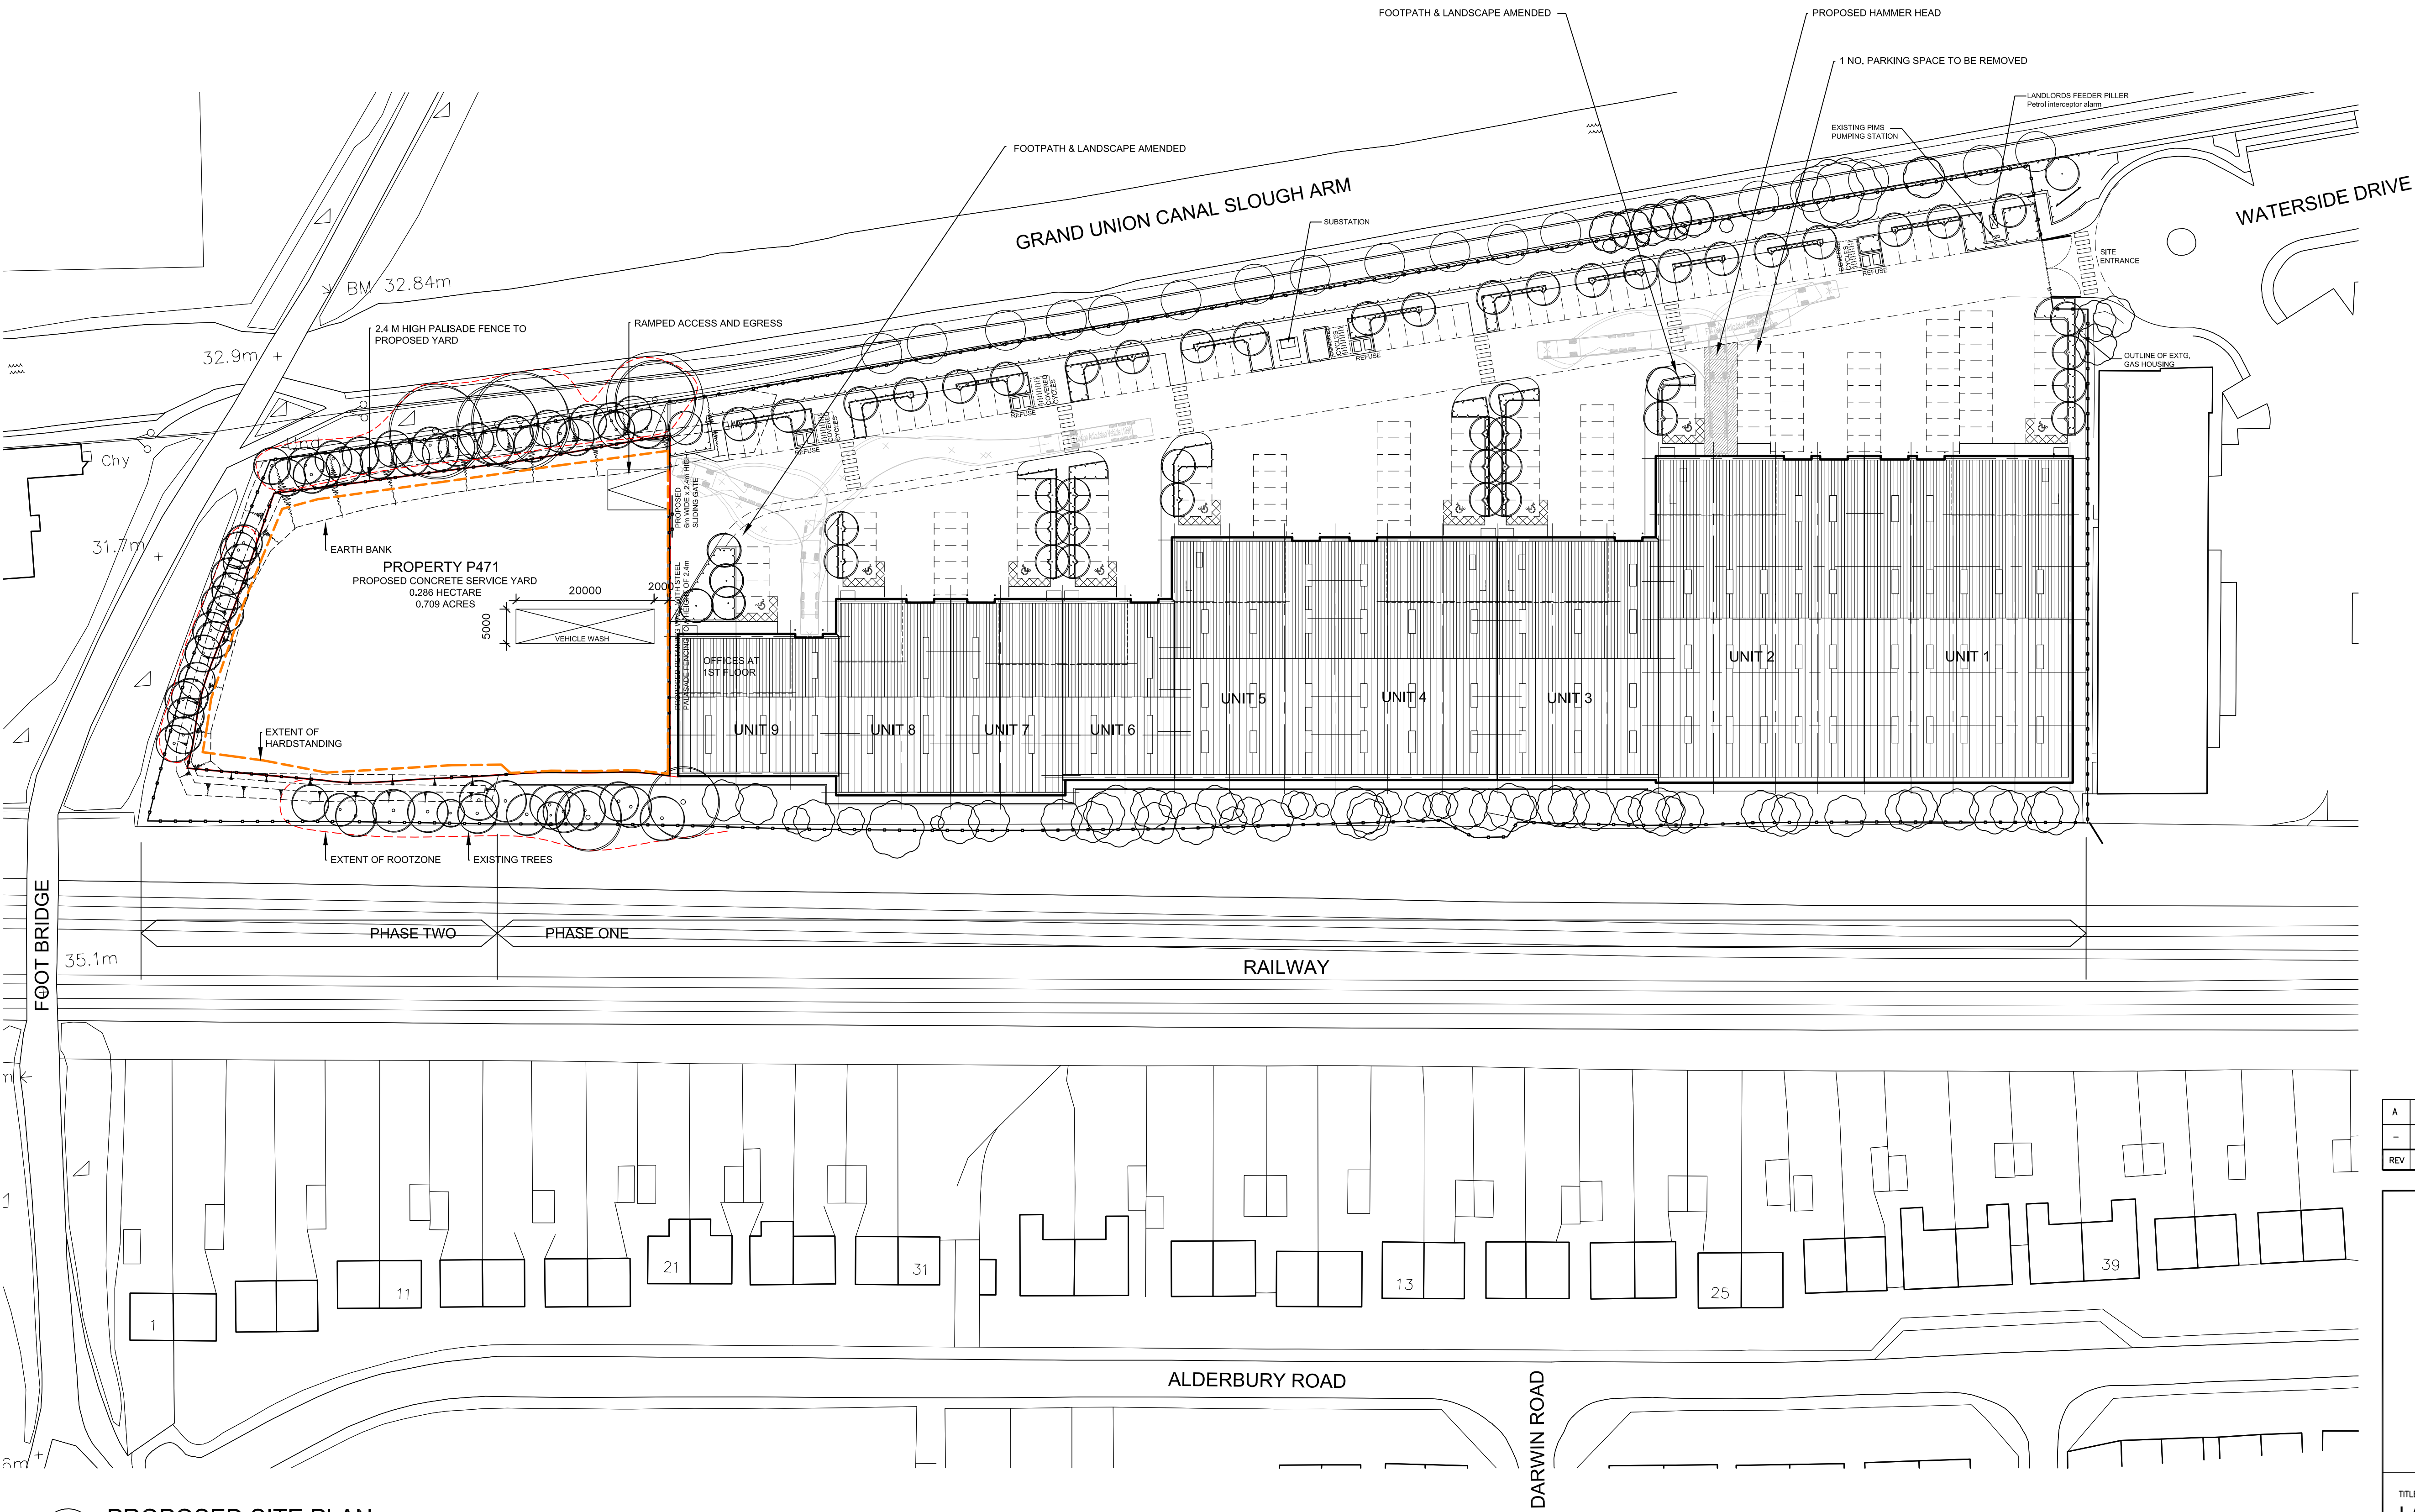

- KEY:
- EXISTING TREE
 - EXTENT OF ROOTZONE
 - EARTH BANK

A	24/11/2014	Sliding gate reduced in width from 7 to 6m wide.	LP	AC
-	17/11/2014	Issued for Planning	LP	AC
REV	DATE	COMMENT	DRAW	CHK

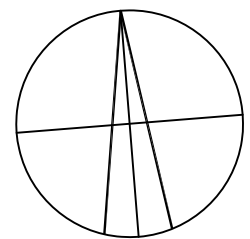

CHARTERED ARCHITECTS
11 PLATO PLACE
ST. JOHN'S ROAD
LONDON SW6 4TU
TELEPHONE 020 7736 6162
FAX 020 7736 3896
info@mso-architects.co.uk

TITLE
LANGLEY BUSINESS PARK, SLOUGH
DRAWING
PROPOSED SITE LAYOUT PLAN

CLIENT
BRITISH AIRWAYS PENSION TRUSTEES

DATE NOVEMBER 2014	SCALE A1 @ 1:500	DRAWN LP
STATUS PLANNING	CHECKED AC	

DRAWING NUMBER
2470 / PL / 221A

01
221
PROPOSED SITE PLAN
1:500