


Note:
 This drawing is the sole copyright of KPP Architects Ltd and reproduction in any form is forbidden unless permission is obtained in writing.
 Do not scale from this drawing. Any discrepancies on site should be brought to the attention of KPP Architects Ltd.
 Work and materials must comply with the current Building Regulations and Code of Practice and be read in conjunction with building specifications and other sub-contractors information. All materials are to be installed in strict accordance with the recommendations of the manufacturers.

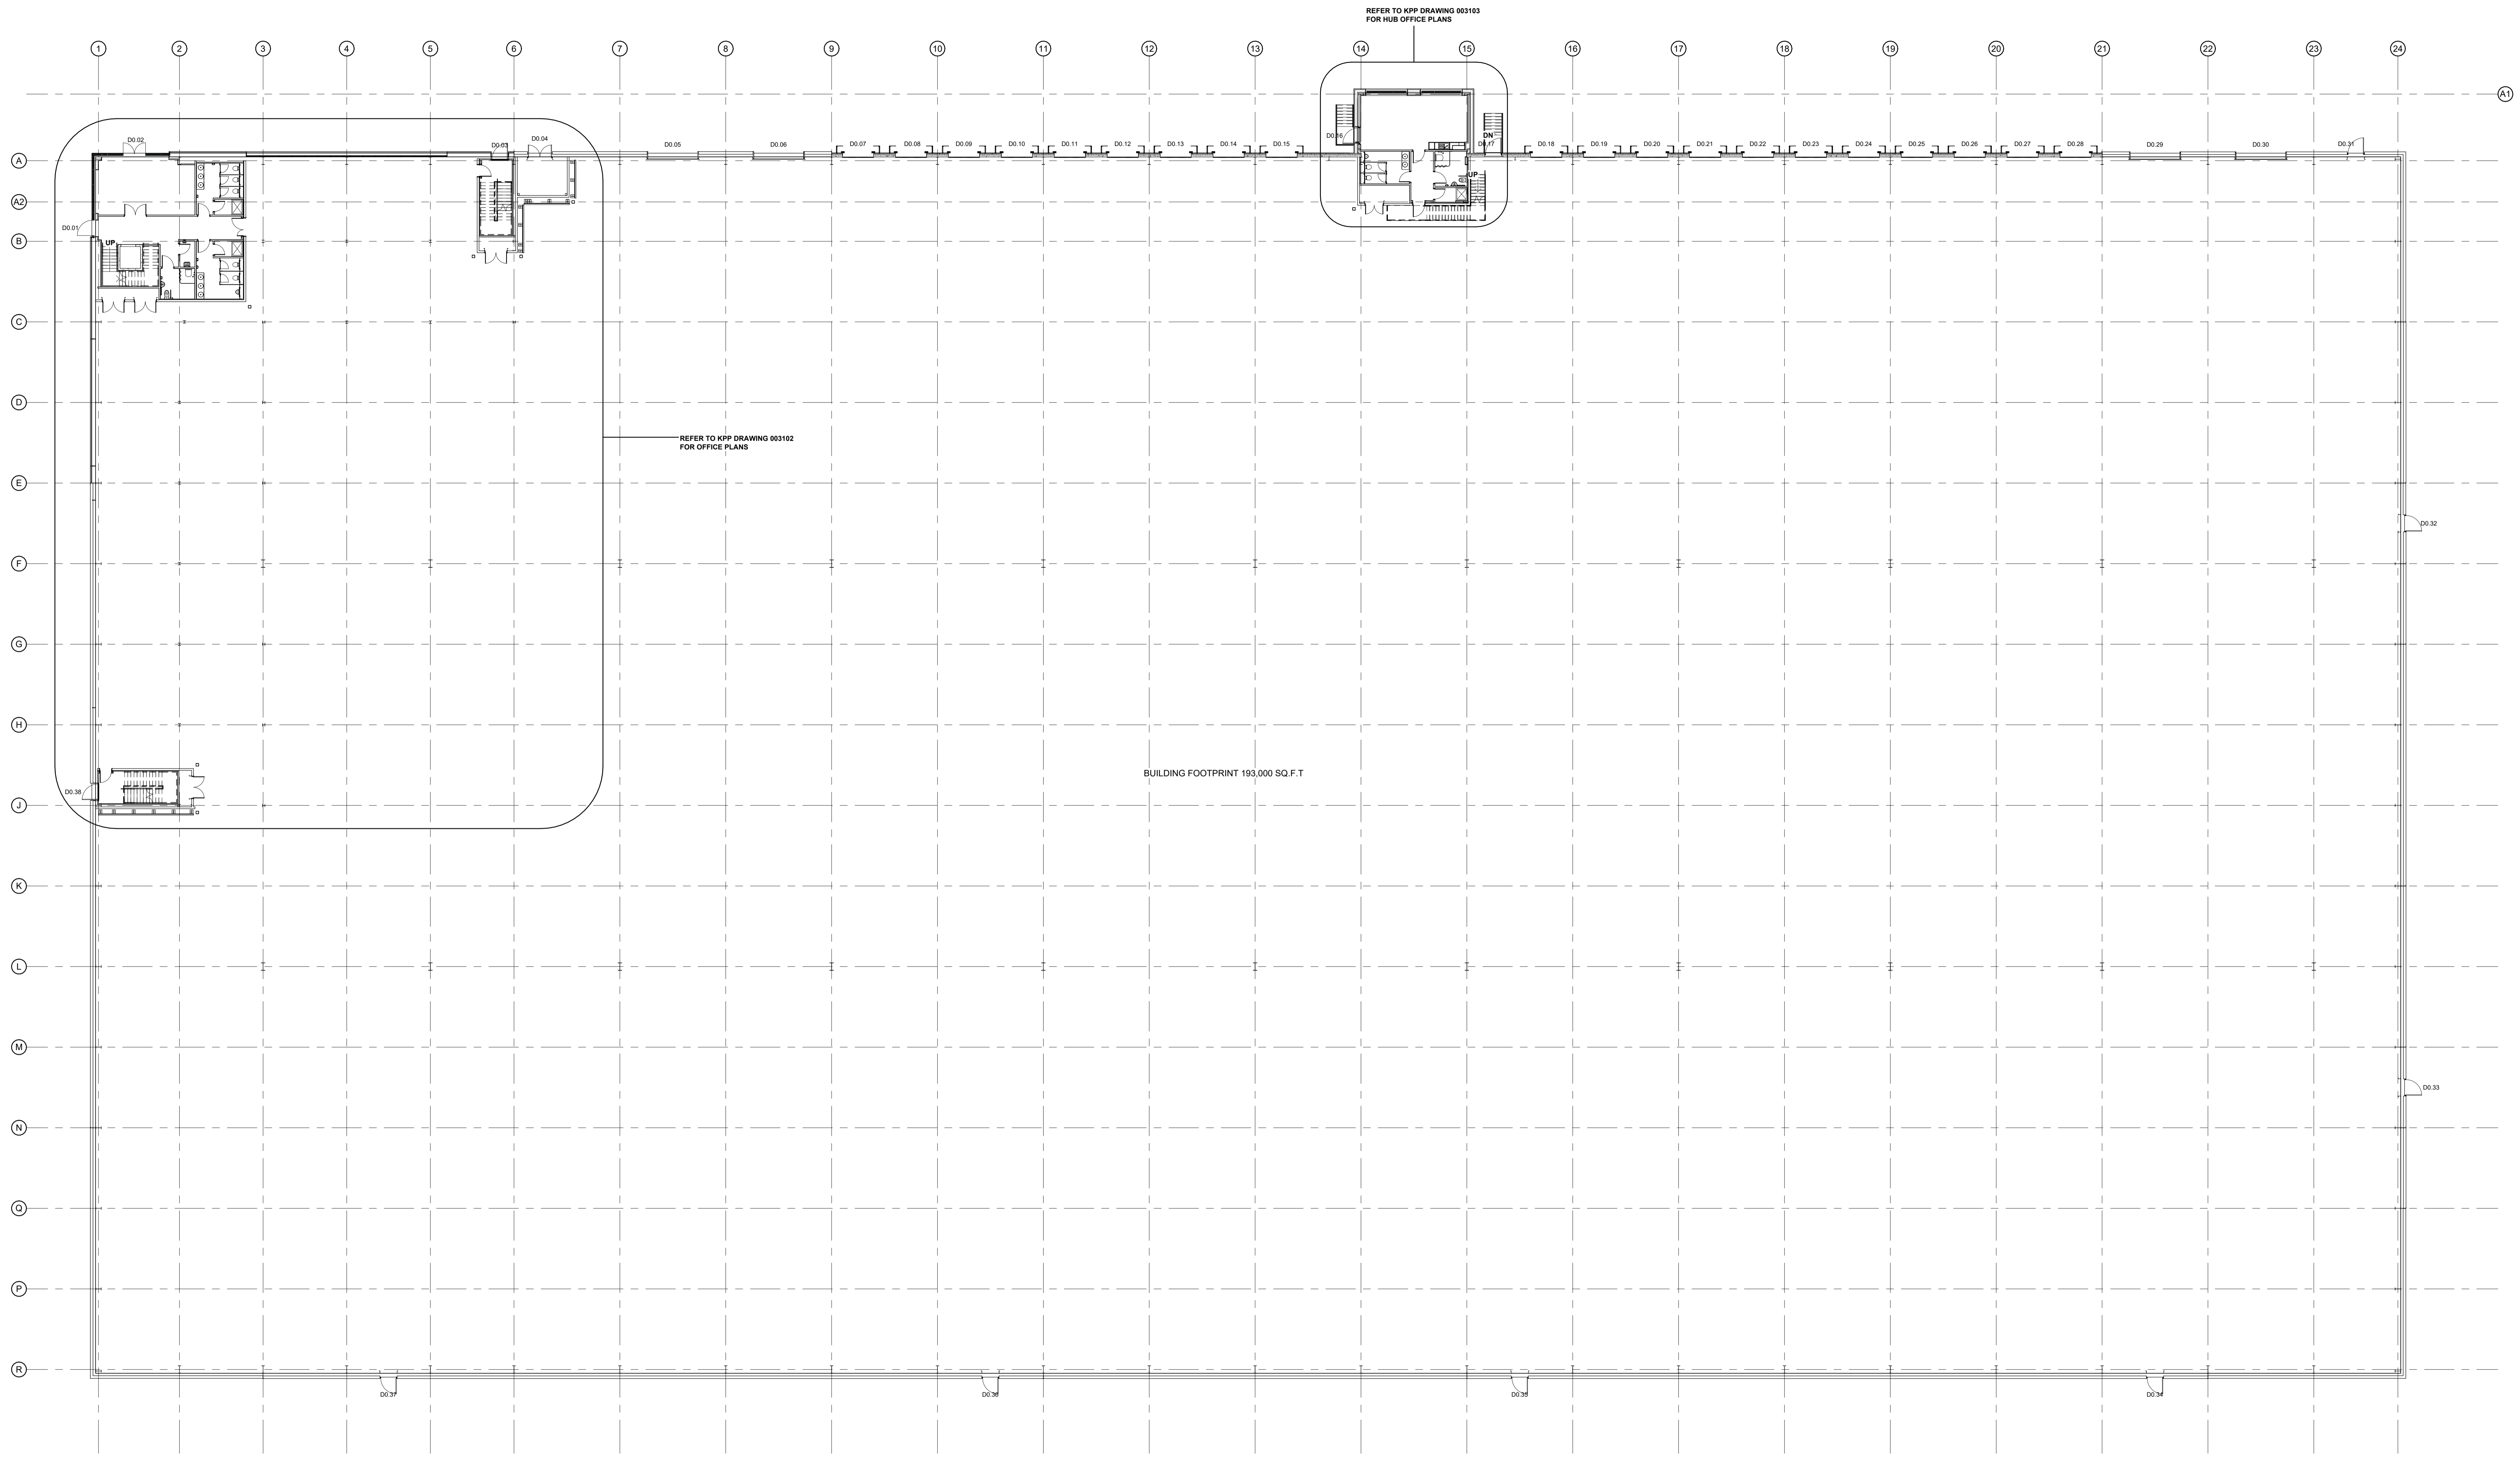

GROUND FLOOR PLAN
 1 : 200

C01	ISSUED FOR CONSTRUCTION	AB	15/01/24
C02	UPDATED PLANT ROOM AND F.E. DOORS	AB	24/07/24
Rev	Description	By	Check

Client
FRADLEY PARK INDUSTRIAL LTD

Project Title
FRADLEY PARK WELLINGTON CRESCENT

Drawing Title
UNIT 1 BUILDING PLAN

KPP ARCHITECTS
 Lodge House
 12 Town Street
 Horsforth, Leeds, LS18 4RJ
 T : +44 (0) 113 2390460
 E : architects@kpp-lead.co.uk
 W : www.kpp-lead.co.uk

Scale	1 : 200	Size	A0	Date	MAY '24	Drawn	AB	Checked	/
CONSTRUCTION									
KPP Job No.	1143-101	Revision	C02						
Number	L041-KPP-11-01.GF-D-A- 003101								