




© This drawing is the copyright of my architecture ltd.
 It must not be reproduced or disclosed to third parties without our prior permission.
 Do not scale from this drawing, other than for Local Authority Planning purposes.
 This drawing is to be read in conjunction with all relevant consultants, specialist
 manufacturers drawings and specifications.
 Any discrepancies in dimensions or details on or between these drawings should be drawn
 to our attention.
 All dimensions are in millimetres unless noted otherwise.
 Any surveyed information incorporated within this drawing cannot be guaranteed as
 accurate unless confirmed by field dimension.

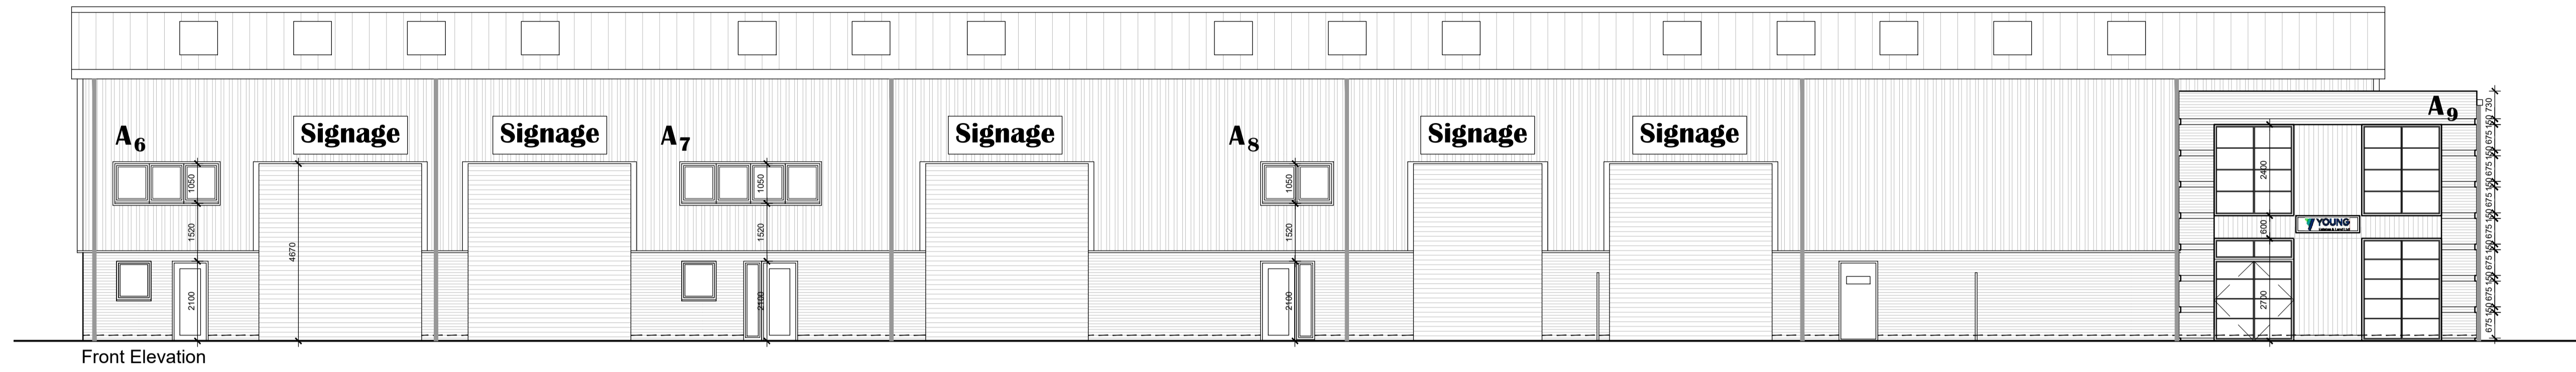


Front Elevation

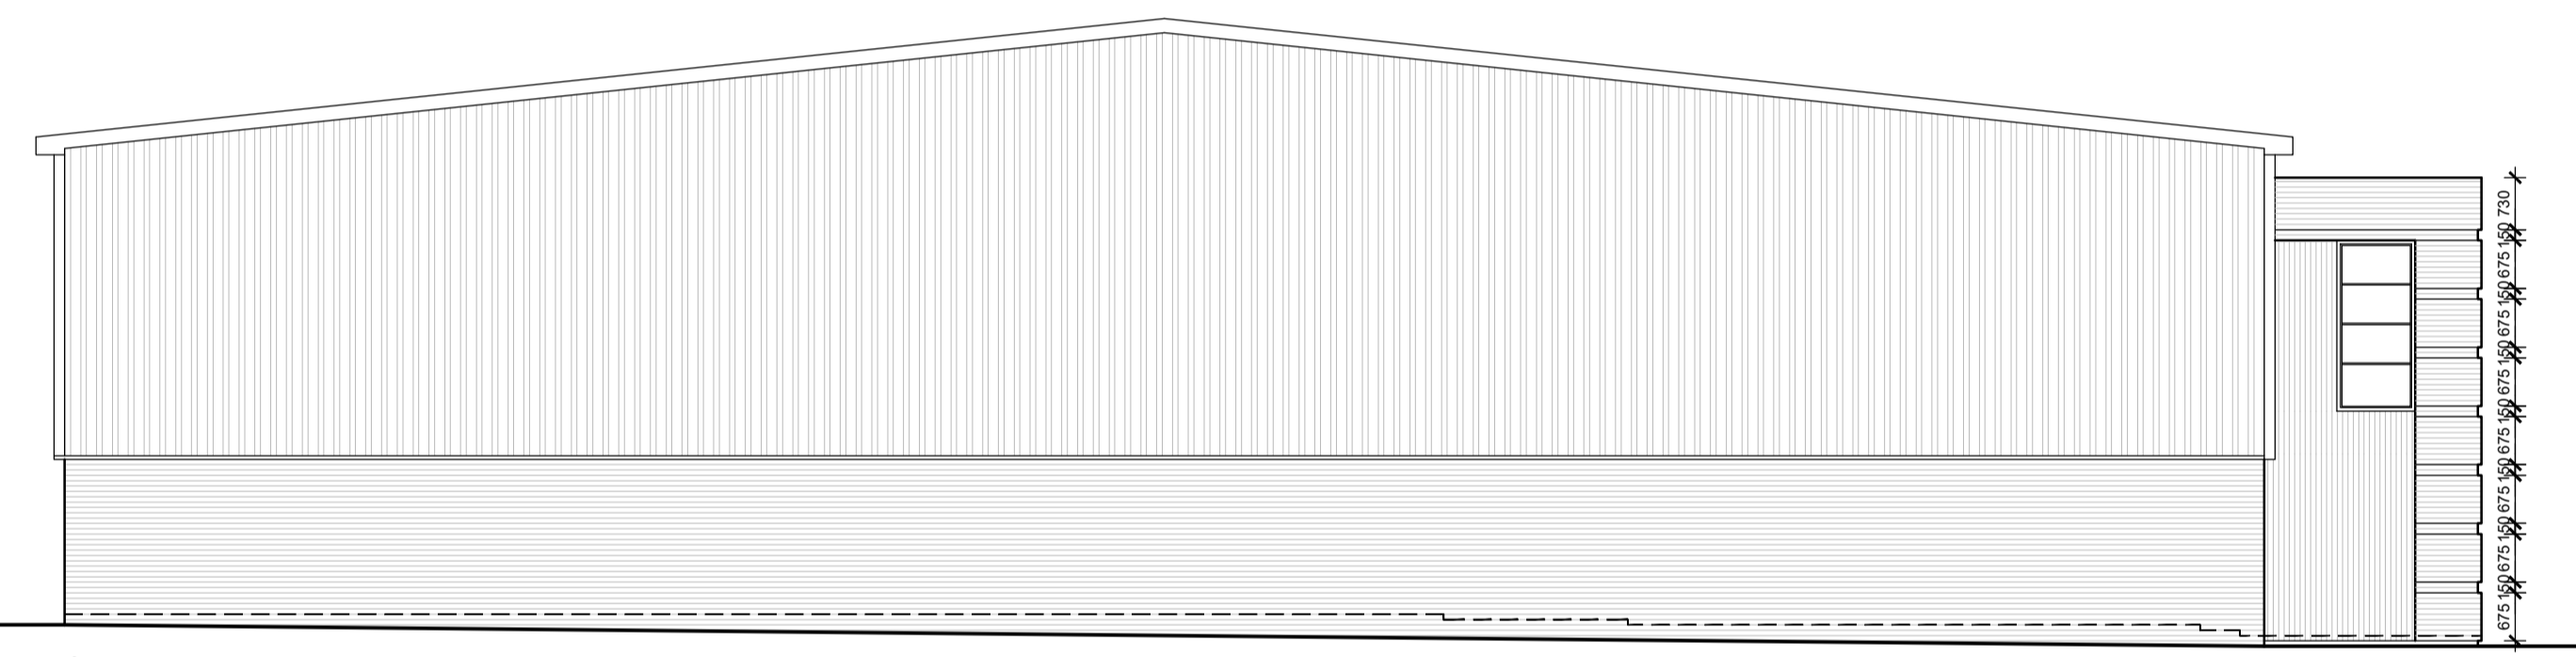

Side Elevation

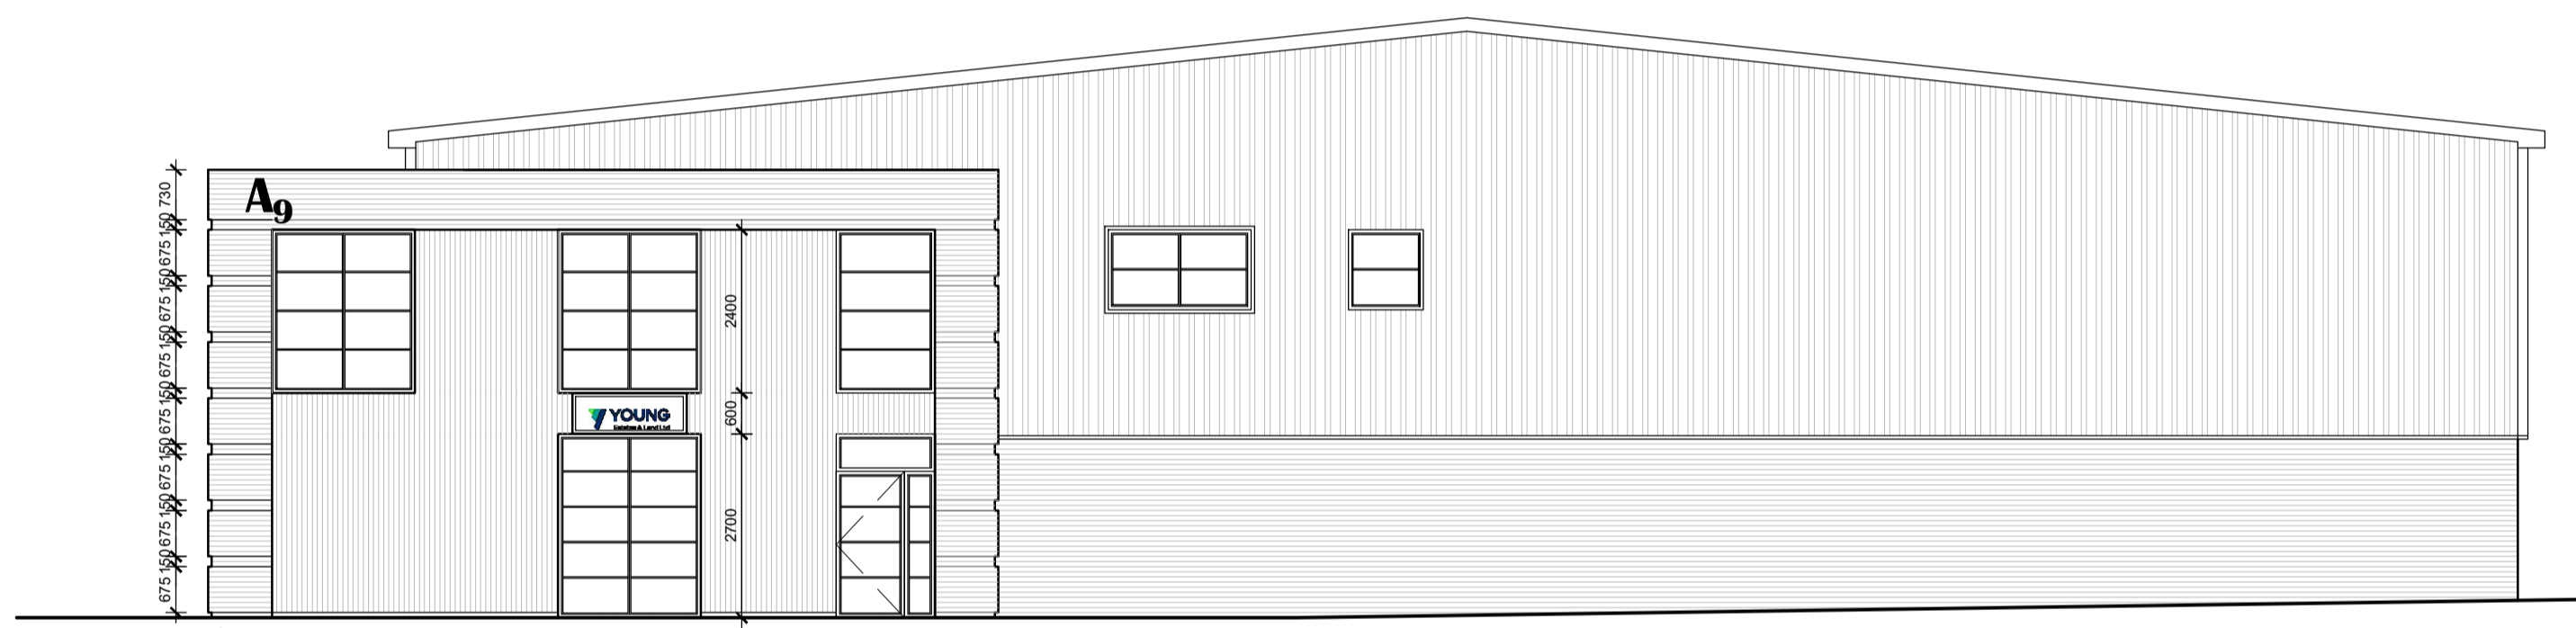



Side Elevation

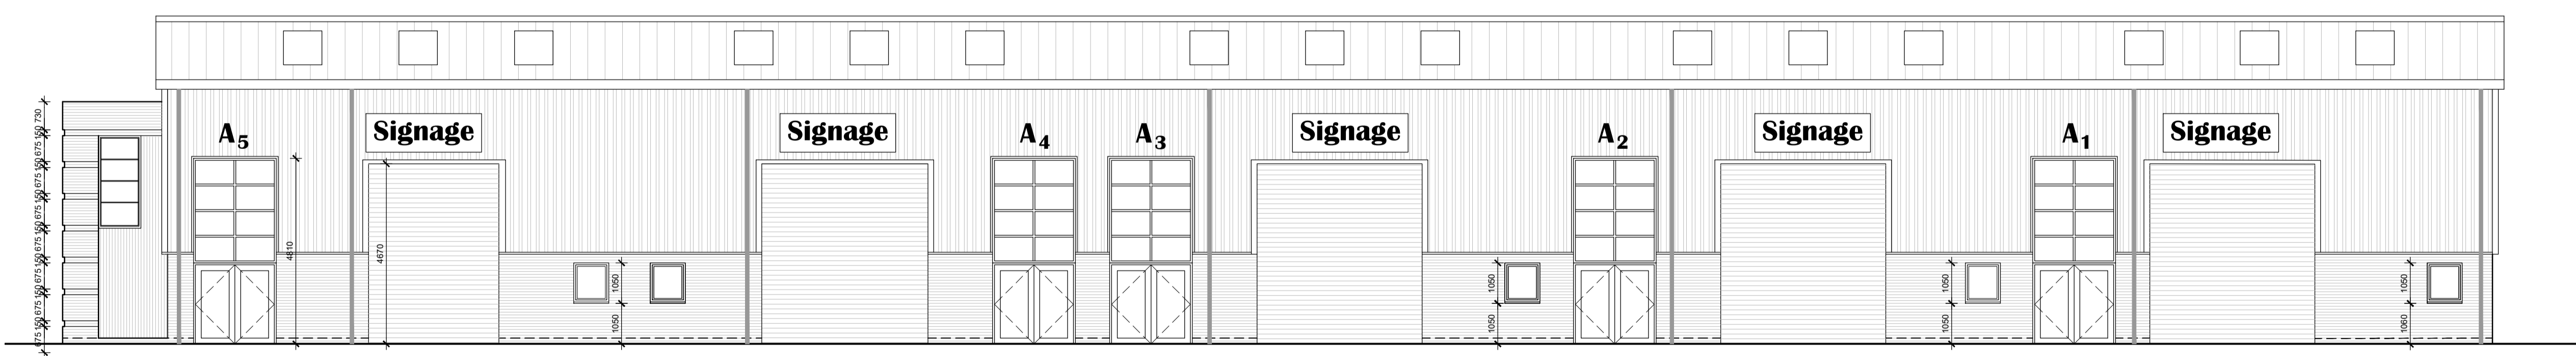

Rear Elevation

Unit A - Technical - Elevations

 

Rev	Amendment	Date
Tender		
 Architecture www.k4architecture.co.uk Eight Dovecote Basingstoke Hants RG24 8HU t: 01256 886 100 m: 07590 211 072		
Project New Mixed Used Development		
Client Young Estates & Land Ltd		
Drawing Elevations		
Scale	1/100@A1	Date Feb 2026
Dwg No.	13.453.T.200	C