
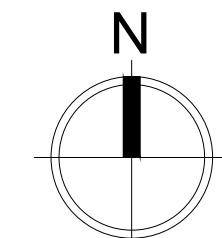
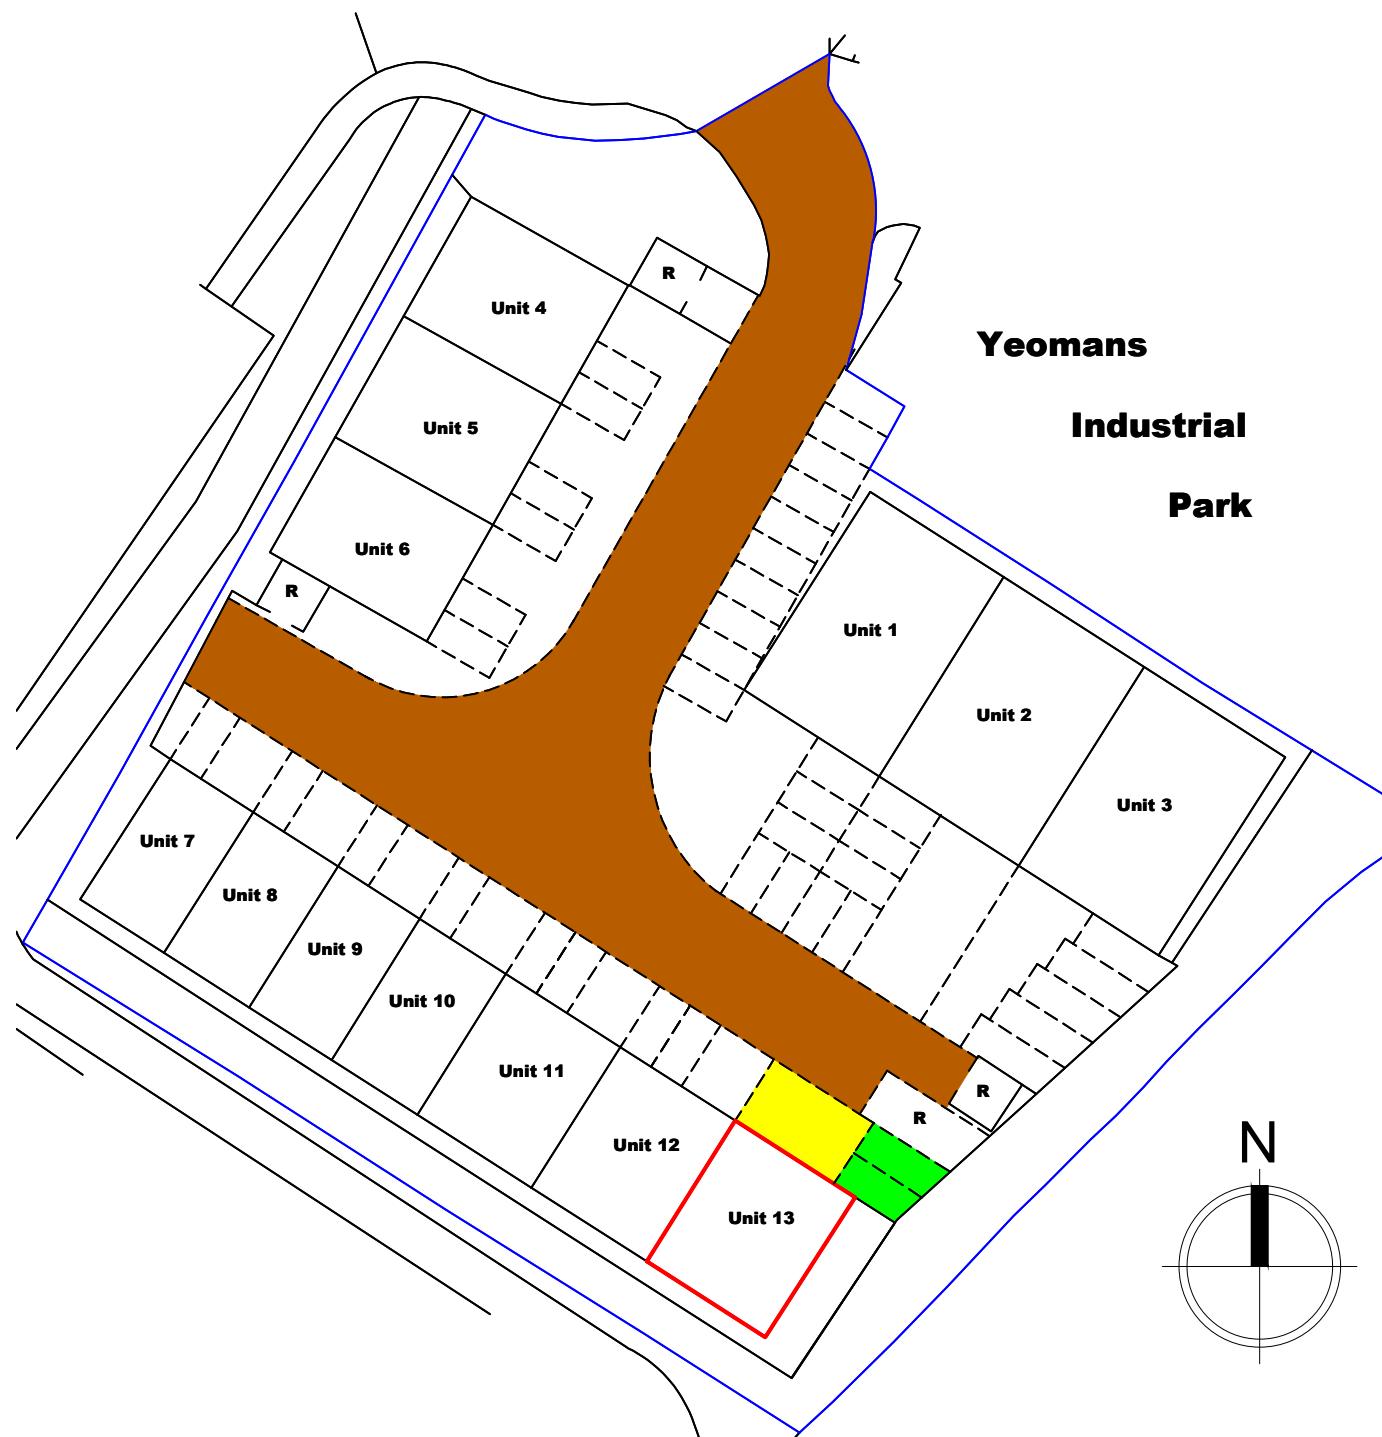


NB

(1) FIGURED DIMENSIONS MUST BE TAKEN IN PREFERENCE TO SCALED DIMENSIONS AND SITE DIMENSIONS ARE TO BE CHECKED BEFORE WORK IS PUT IN HAND.

(2) THIS DRAWING IS THE COPYRIGHT OF MILES & COMPANY CHARTERED SURVEYORS AND MUST NOT BE REPRODUCED OR USED WITHOUT THEIR WRITTEN PERMISSION.

**Unit 13  
Ground Floor Plan  
(1:100)**

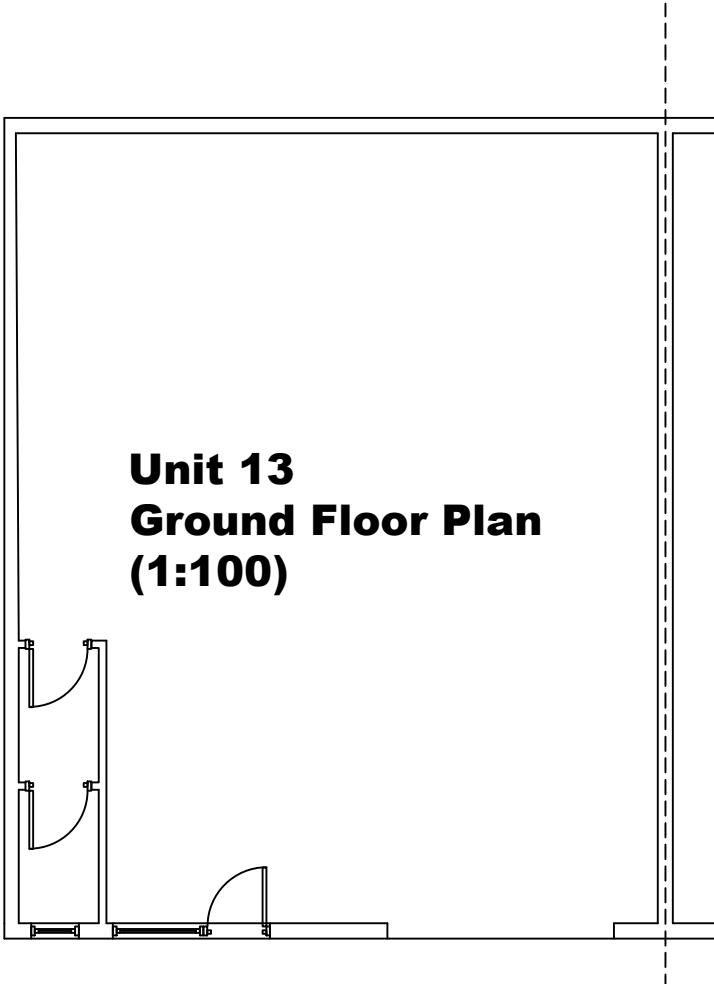

|  |               |        |           |
|--|---------------|--------|-----------|
| Rev:-  | Description:- | Date:- | Chkd by:- |
| Project:-  |               |        |           |
| Yeomans Industrial Park<br>Yeomans Way<br>BOURNEMOUTH<br>BH8 0BJ |               |        |           |

Title:-  
Lease Plans

Client:-  
Ilchester Estates

Scale:-  
1:500, 1:100 @ A3

|            |          |              |  |
|------------|----------|--------------|--|
| Drawn By:- | TM       | Checked By:- |  |
| Date:-     | 06-11-16 | Date:-       |  |

|          |        |          |    |       |
|----------|--------|----------|----|-------|
| Job.No:- | 167076 | Drg.No:- | 13 | Rev:- |
|----------|--------|----------|----|-------|



15 Cranbrook Road, POOLE, BH12 3BN  
T: 01202 722723  
E: office@milesandco.org.uk