

RUSHWORTH
ARCHITECTURE
info@r-w-a.co.uk
0777 288 0171

Citert

Abbey Way Properties Ltd

Project

Unit 1, Abbey Park
Industrial Estate,
Premier Way,
Romsey
SO51 9DQ

Drawing

Existing Floor Plans

Project No.
24019

Status
Existing

1:100
A0


Drawn by
OR-RWA
Sep 2024


Drawing No.
EXO1
Revision
-

Do not scale from this drawing except for planning application purposes only. All measurements stated are believed to be correct and should be checked on-site. Any discrepancies or errors should be reported to the designer before work commences. Copyright exists on the information and designs shown in this drawing. OS License: AC00008318437

0m 5m



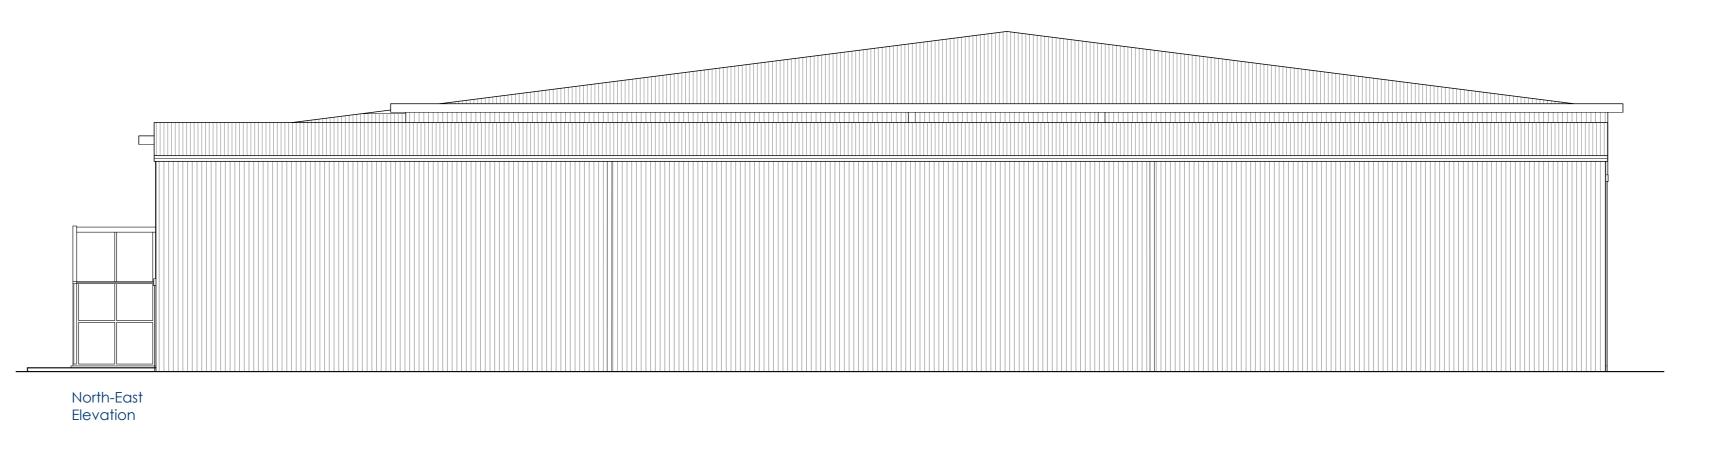

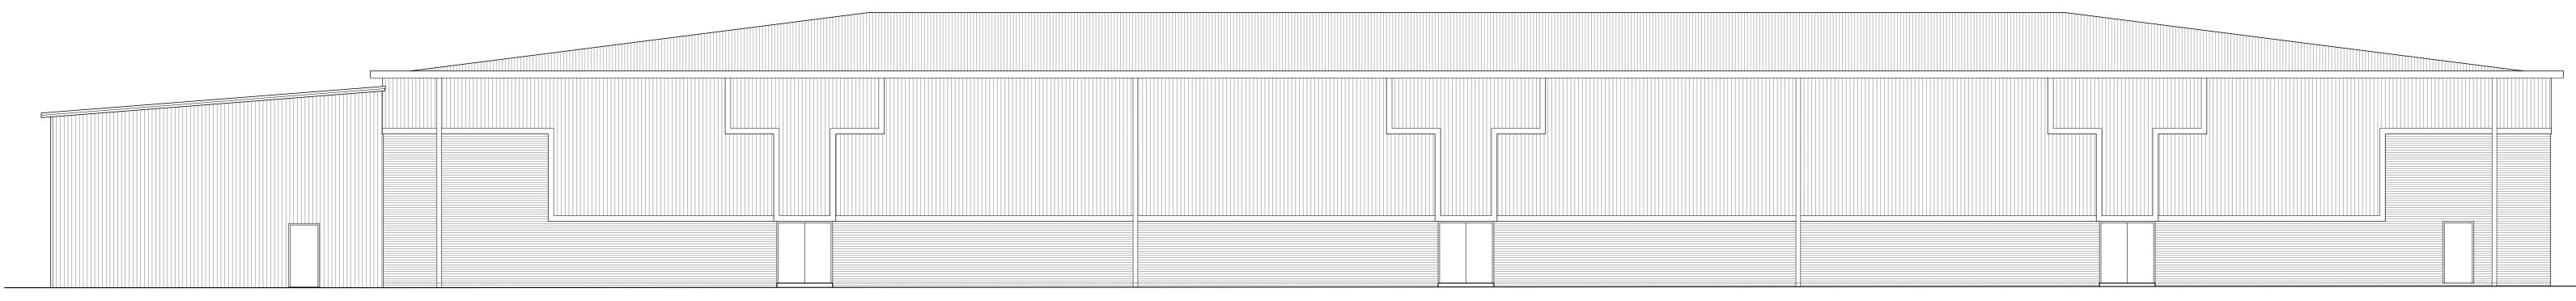

North-West Elevation

South-West Elevation

RUSHWORTH
ARCHITECTURE
info@r-w-a.co.uk
0777 288 0171

Client
Abbey Way Properties Ltd

Project
Unit 1, Abbey Park

Unit 1, Abbey Park
Industrial Estate,
Premier Way,
Romsey
SO51 9DQ

Existing Elevations

Project No.
24019

Scale

1:100

A0

Drawn by

OR-RWA

Drawing No.

EX02

Revision

FX02

Existing

Do not scale from this drawing except for planning application purposes only. All measurements stated are believed to be correct and should be checked on-site. Any discrepancies or errors should be reported to the designer before work commences. Copyright exists on the information and designs shown in this drawing. OS License: AC00008318437