


Possible Bespoke Pod Seating - Finish to match glazed screen

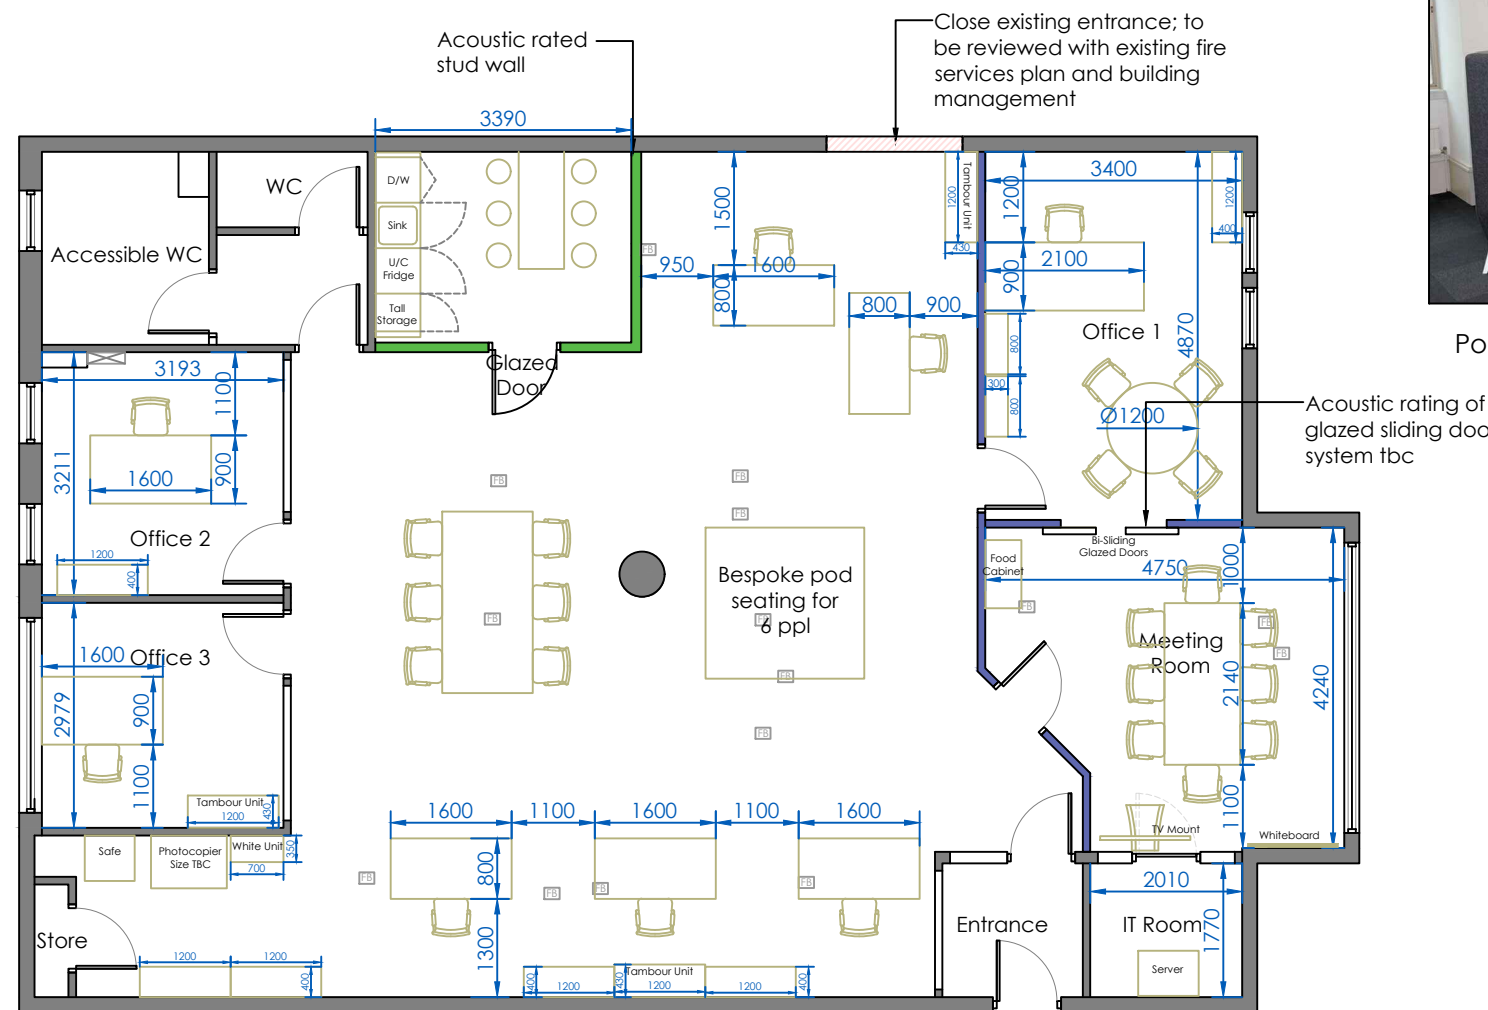

Pod Seating Option 2

Notes:

ALL DIMENSIONS TO BE CONFIRMED

- Electrical Floor Box
- Existing Walls
- Proposed Glazed Walls
- Proposed Acoustic Walls

issue	date	description	by	chkd.
I4	19.05.21	UPdated as per comments	AR	IRG
I3	10.05.21	Layout Revised	AR	IRG
I2	06.05.21	Furniture Layout Revised	AR	IRG
I1	06.05.21	Additional Furniture Added	AR	IRG



www.mro-facilities.com
AIRCRAFT HANGAR SPECIALISTS
 41 Ennafort Road, IRL: tel. +353 872 56 77 94
 Dublin 5, US: tel. +1 251 545 05 68
 Ireland. Email: ian@mro-facilities.com
 Web: www.mro-facilities.com

beer & associates
 architects & project managers
 kildavin, bunclody, co. wexford,
 ireland.
 tel. +353-(0)59-9157868
 tel. +353-(0)59-9157872
 info@beerandassociates.com

client: MAAS Aviation
 project: Proposed New Office
 Unit 17, Block 2 Northwood Court
 Santry, Dublin

scale: 1:100 @ A3

drawn: AR checked: IRG date: 05/05/2021

title: **Proposed Floor Plan**

drawing no: **A-102** issue: **14**