


NOTE: Figured dimensions to be worked from only. Report any discrepancies to the supervisor before proceeding. Do not scale drawing for construction purposes.

This drawing has been based on a limited survey of the overall dimensions of the site/building. Locations and sizes of openings and detailed features are approximate only.

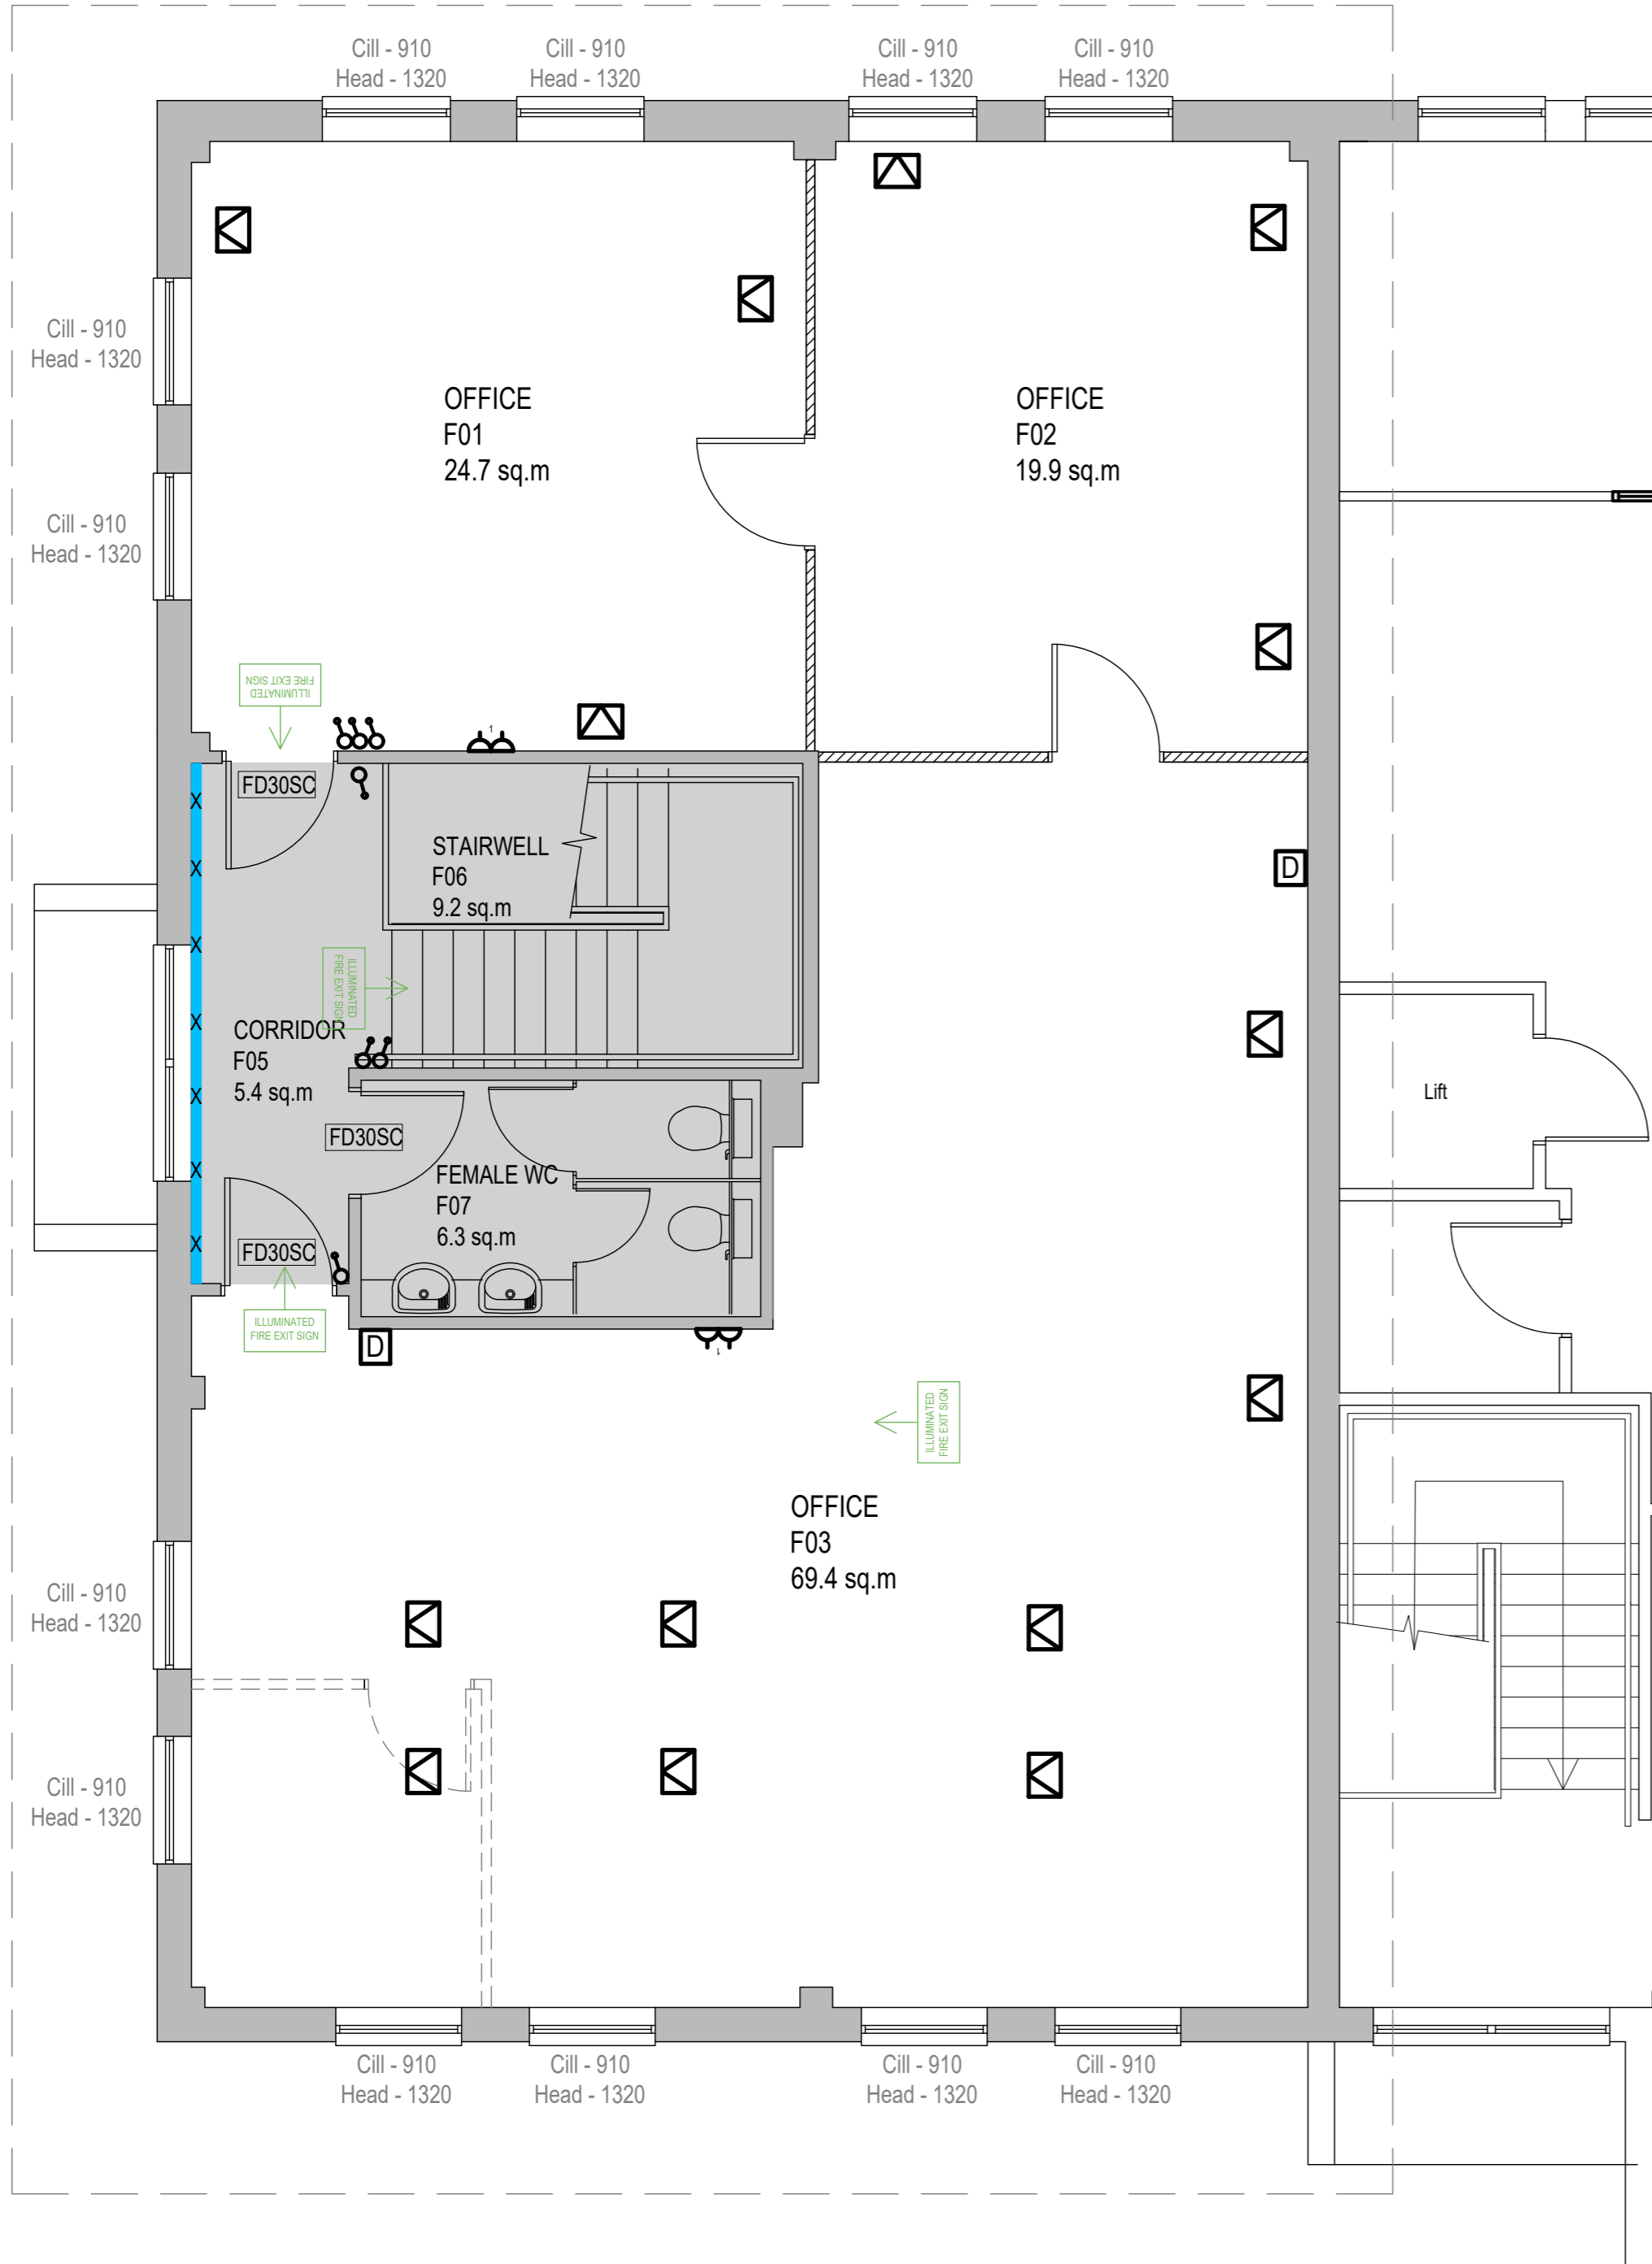

KEY - EXISTING	
DEMOLITIONS	
•	Total Usable Internal Area - 114.6 sq.m
	Partition to be removed
	Door to be removed
POWER & DATA	
	Intercom
	Floorbox
	Light switch
	DSSO
	SSSO
	Data point
	Building Alarm Control Panel
	DDA Alarm Pull
	Plastered Soffit

KEY - EXISTING	
FIRE PRECAUTIONS	
	Sounder
	Smoke detector
	Fire exit sign
	Fire call point
	Emergency light
	Emergency light
	Break Glass Fire Call Point
	Fire Panel
	Fire door 30mins Self Closing
	Fire door 30mins Locked Shut

SCALE ASSIST BAR



Chartered Building Surveyors
Willows, Chinnor Road, Bledlow,
Buckinghamshire HP27 9PG.
T: 01844 208300 E: mail@bsachesters.co.uk
F: 01844 208447 W: www.bsachesters.co.uk
Reg. Office: Willows, Chinnor Road, Bledlow
Buckinghamshire HP27 9PG
Registered in England No: 3961563

Client:	Hill Road Properties Ltd		
Project:	Unit 07, Bell Business Park, Smeaton Close, Aylesbury HP19 8JR		
Drawing Title:	First Floor Plan - Proposed GENERAL ARRANGEMENT		
Scale:	1:50@A2	Date:	April 2021
Drawn by:	AH/TV		Revision:
© BSA Chesters Ltd	Drawing Number:	L4670.PR.GA-01-07	