
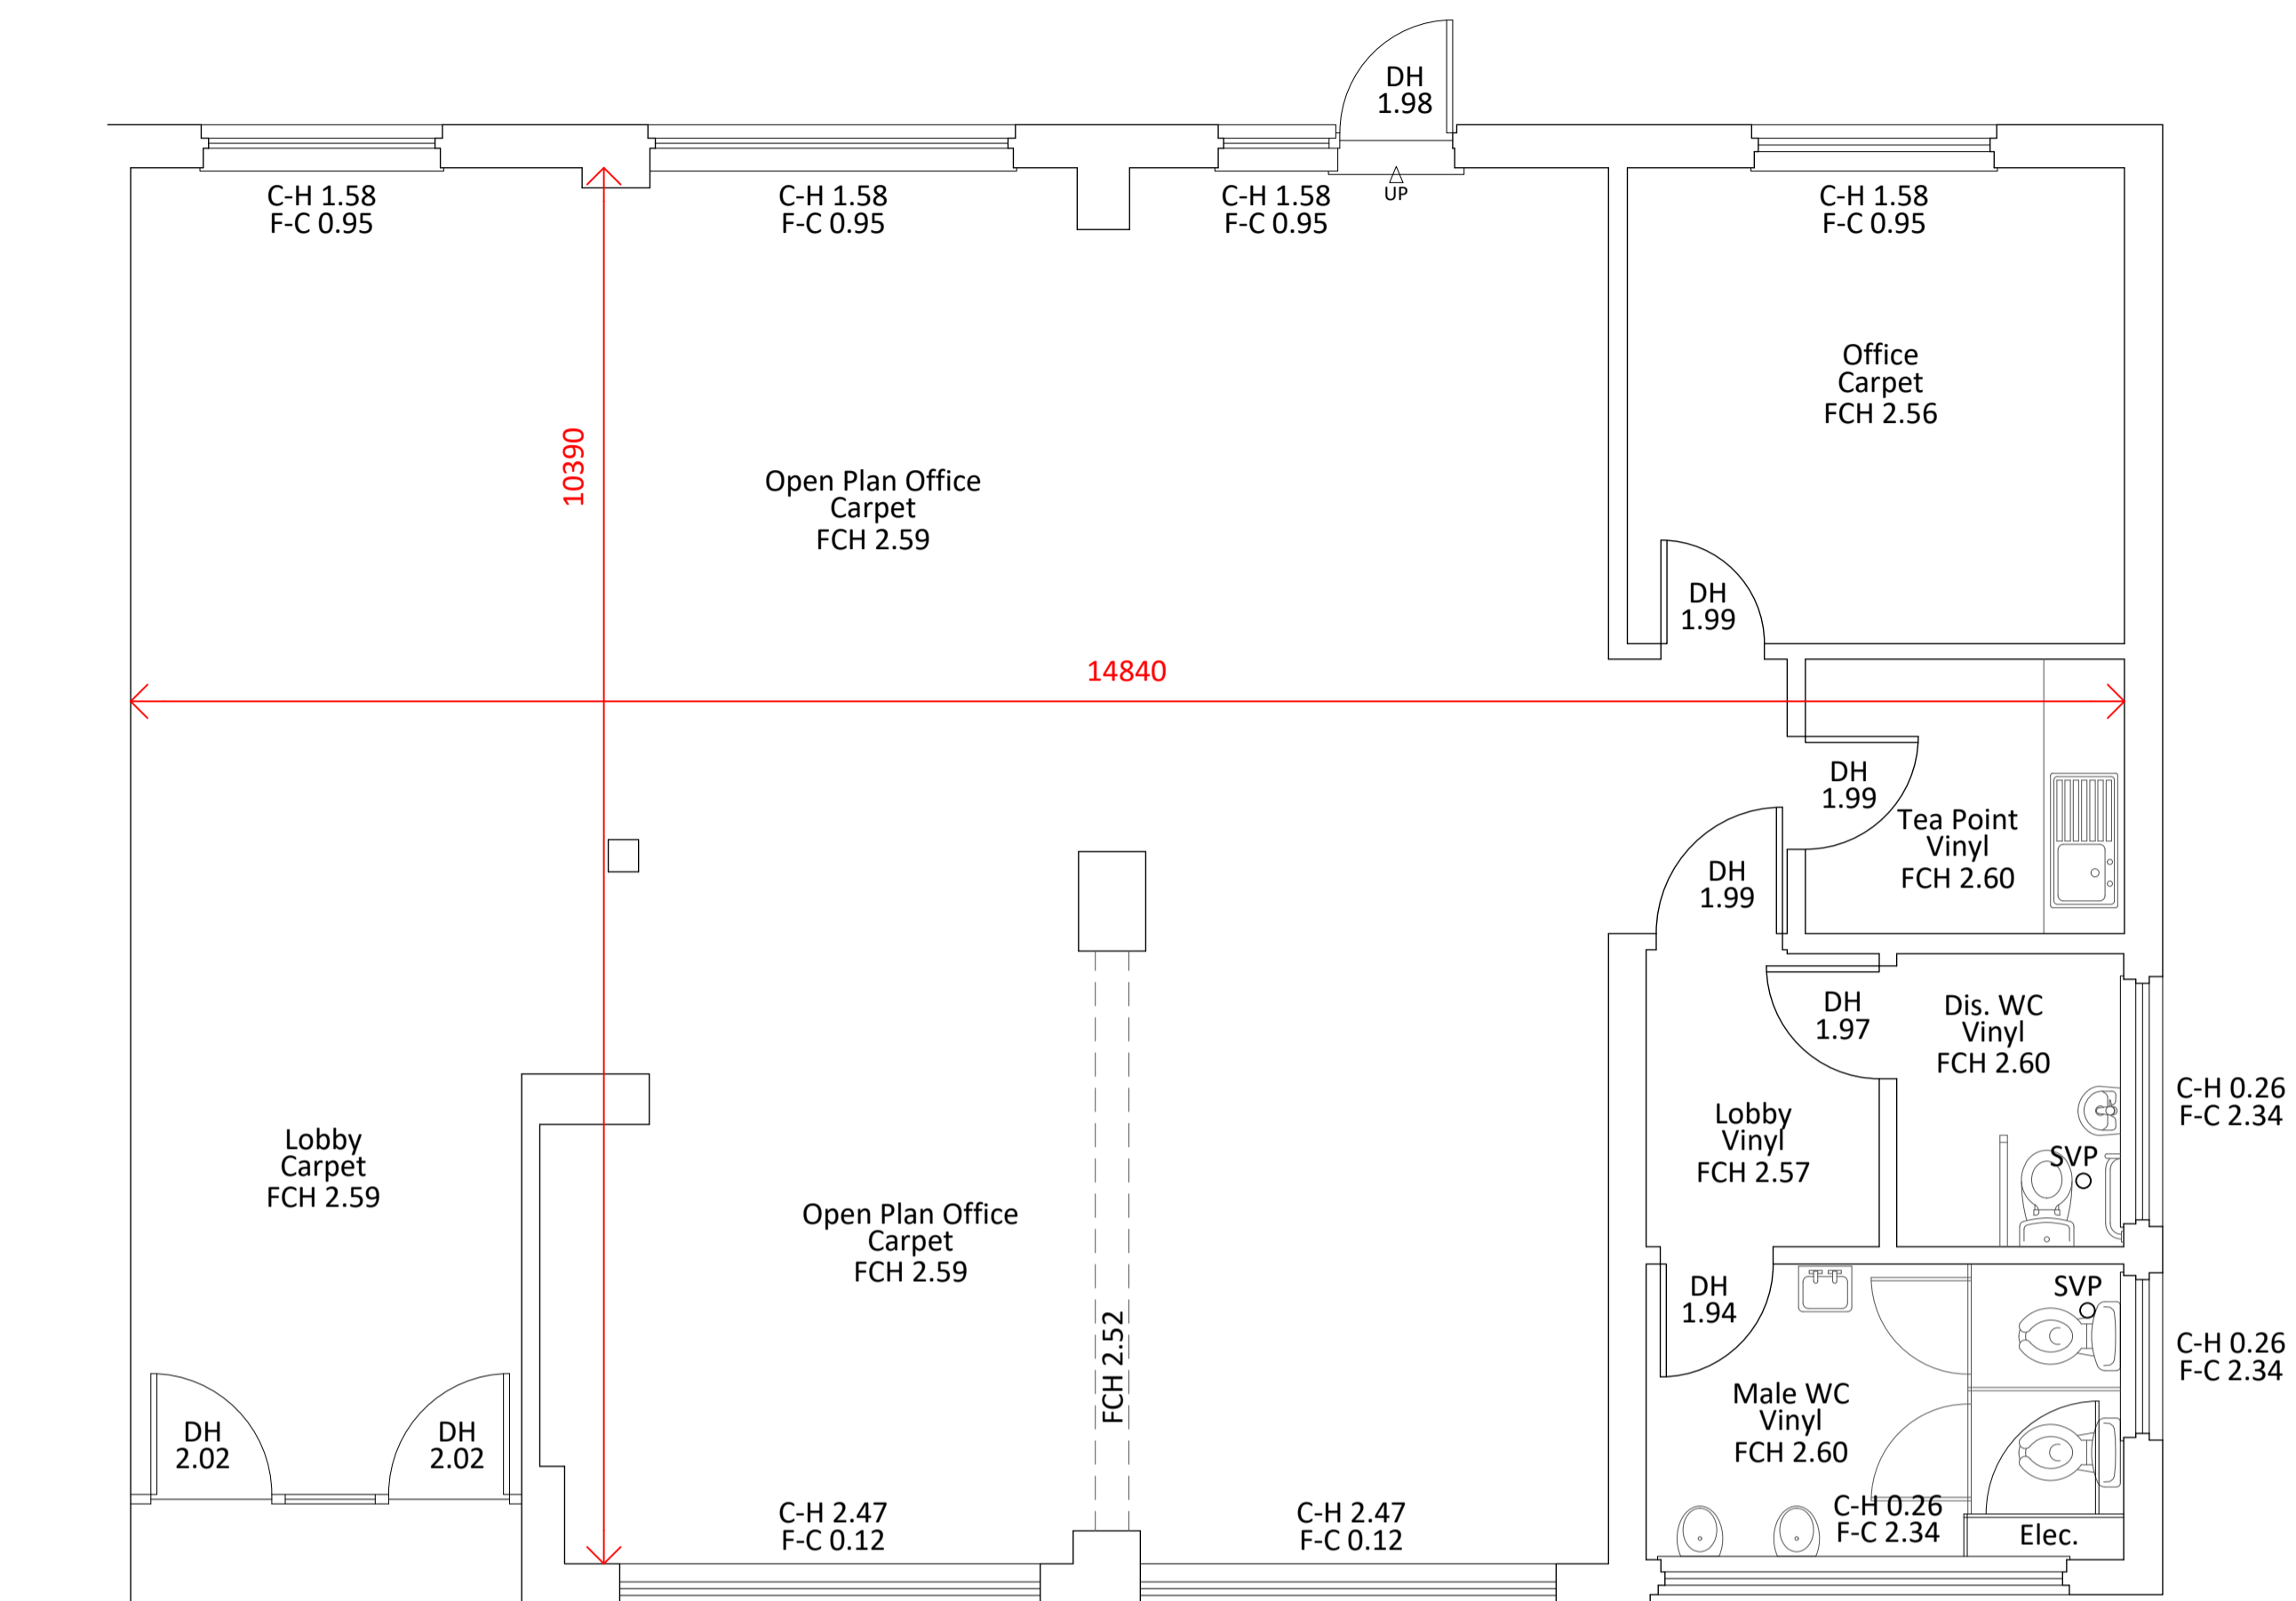


The contractor is to check all dimensions on site and inform the contract administrator/project manager of any discrepancies.

All work is to comply in every aspect with the Building Regulations, Codes of Practice and British Standards.


This drawing is to be read in conjunction with all other contract drawings and specifications.

| REV | DATE | DETAILS | BY |
|-----|------|---------|----|
| | | | |

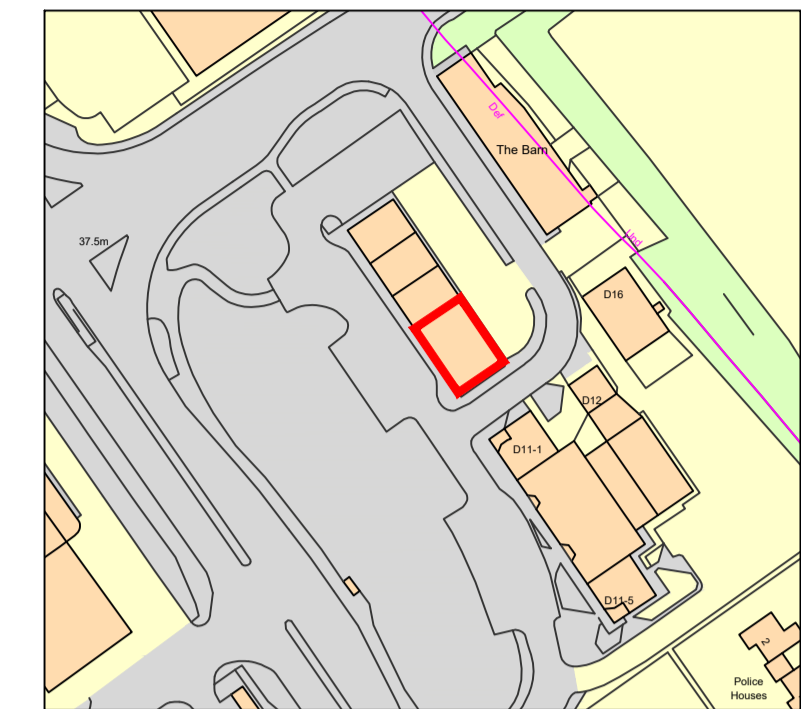

PROPOSED GROUND FLOOR PLAN

UNIT D10.4, TREFOREST INDUSTRIAL ESTATE, CF37 5UR

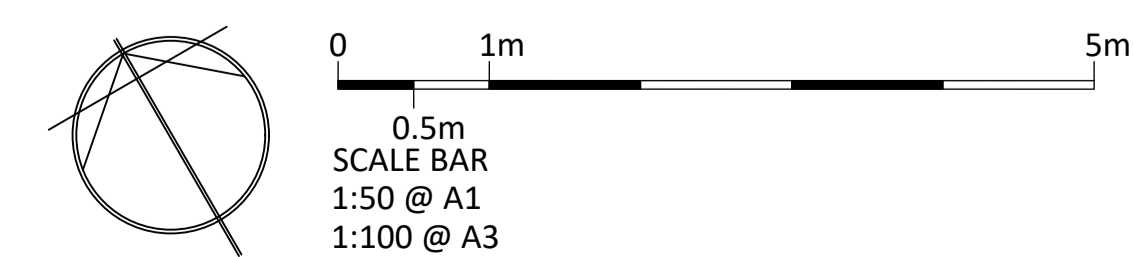

NOVO ARCHITECTURE LTD
 10 Bradenham Place, Penarth, CF64 2AG
 (T) +44 (0) 29 2065 0102
 (M) 07734 437 301
 (E) rob@novoararchitecture.co.uk
Registered Company Number: 01214617 VAT Number: 951 1783 96

| | | | |
|------------|---|-------|---------|
| CLIENT | MILEWAY | | |
| PROJECT | UNIT D10.4 TREFOREST INDUSTRIAL ESTATE CF37 5UR | | |
| DRAWING | PROPOSED GROUND FLOOR PLAN | | |
| SCALE @ A1 | DATE | DRAWN | CHECKED |
| 1:50 | MAR 26 | RD | BR |
| JOB NO. | DRAWING NO. | REV | |
| 1973 | E002-2 | . | |