


Notes:

GROUND FLOOR PLAN

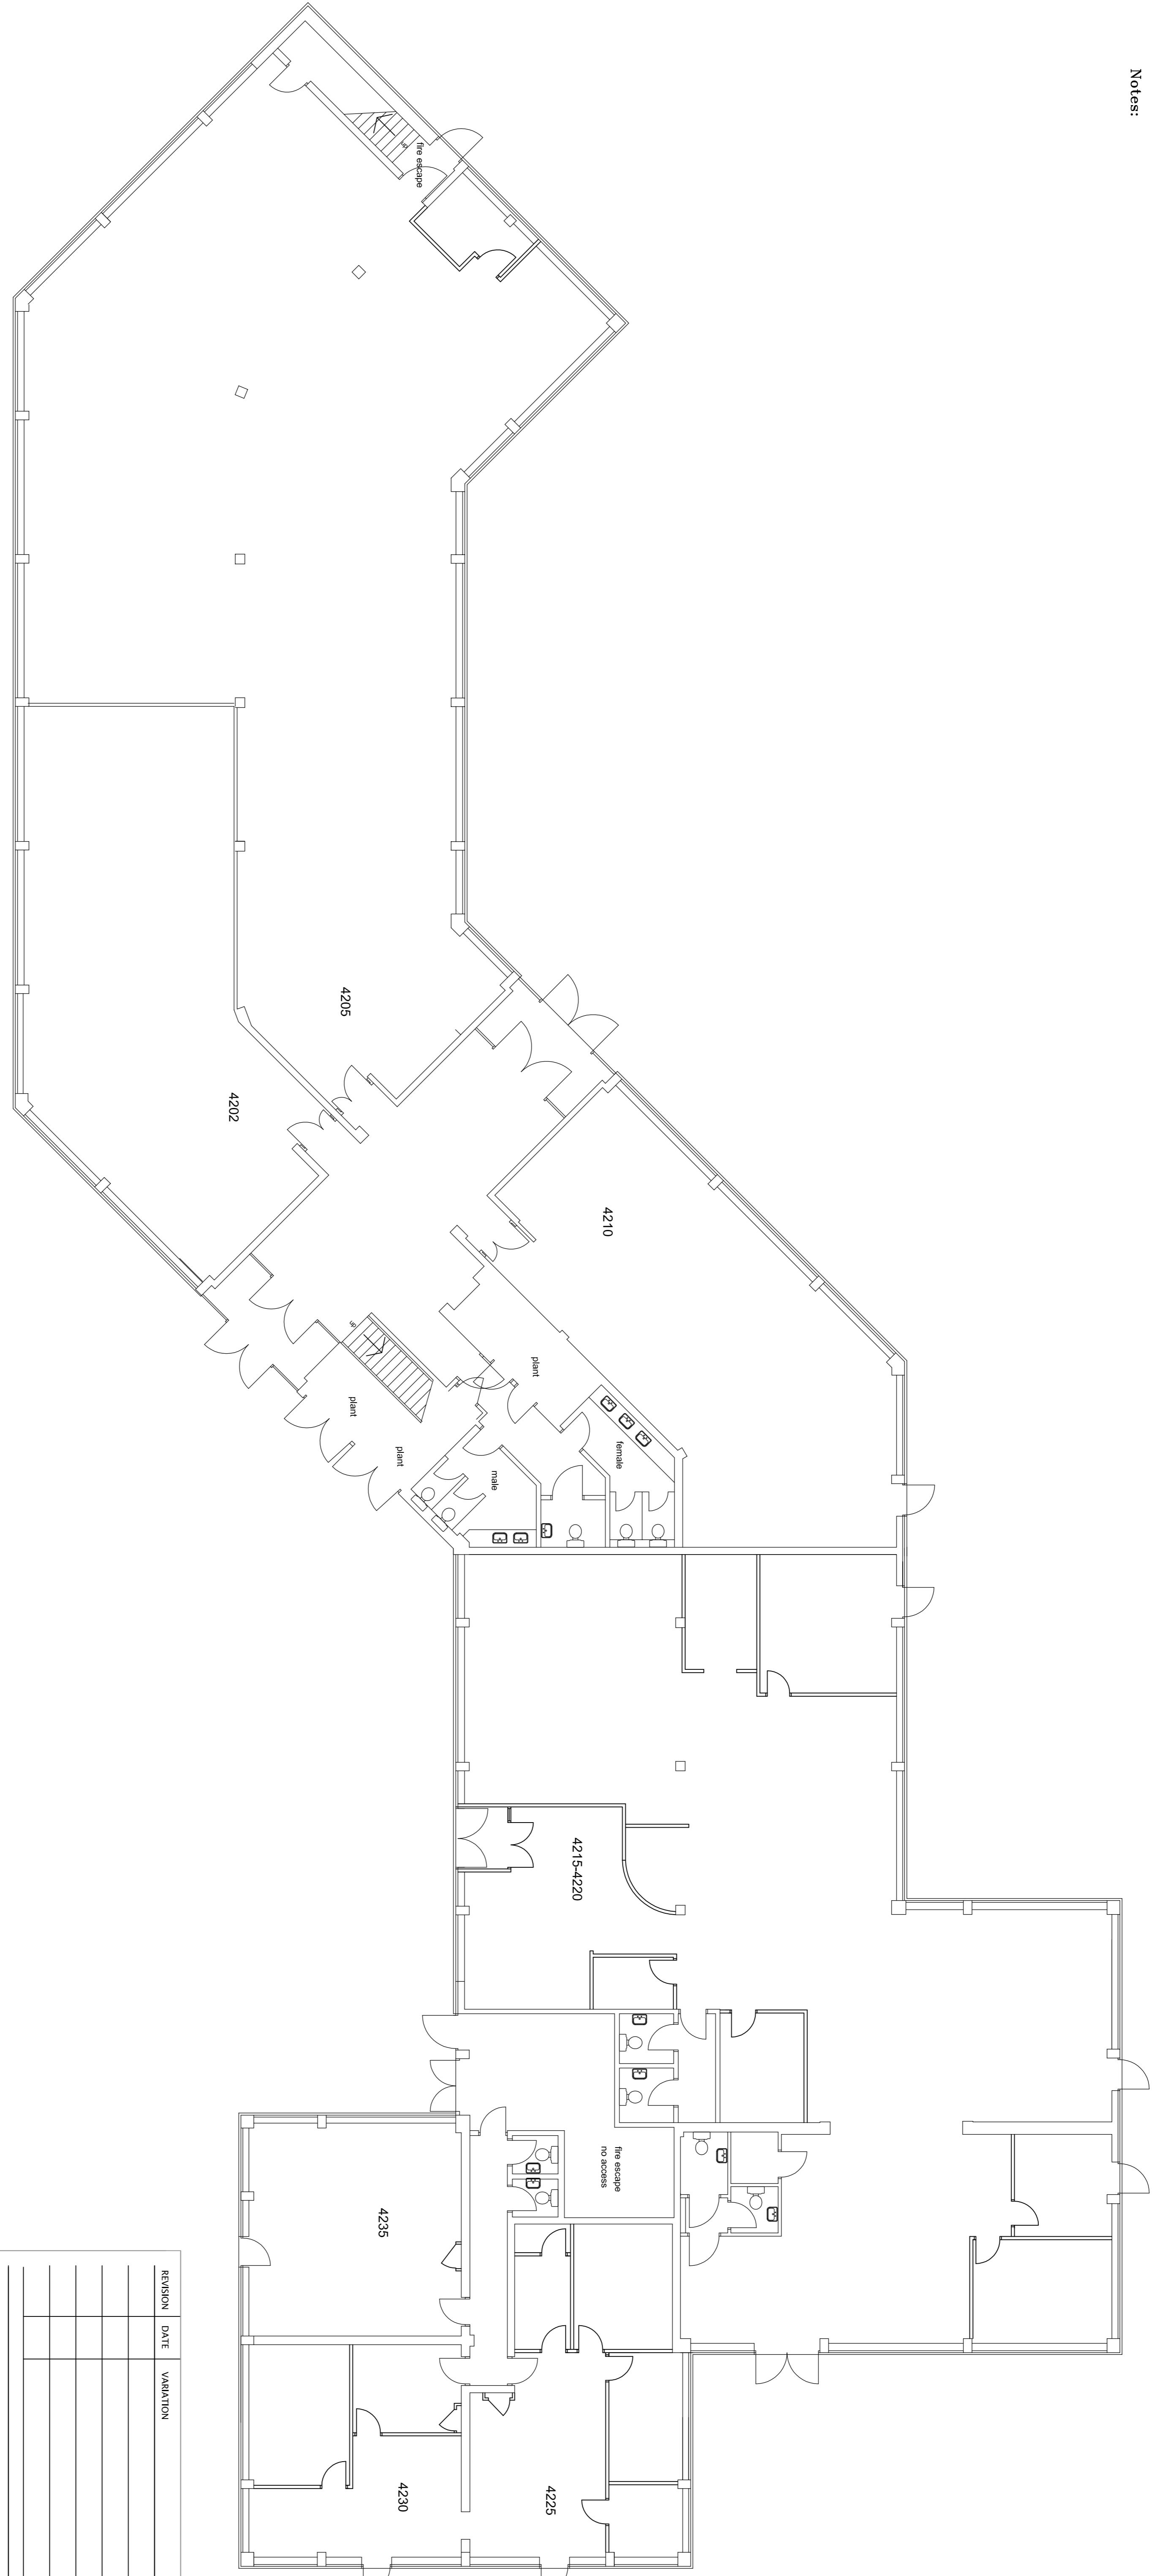

savills

Savills Commercial Limited
Innovation Court
121 Edmund Street
B3 2HU
Tel: 0121 633 3733
Fax: 0121 633 3666
www.savills.com

REVISION	DATE	VARIATION

DRAWING TITLE	Unit 4200 Ground Floor Plan - EXISTING	
COD REFERENCE	BMBC/001	
SCALE	1:100 (A1)	DRAWN BY IRW
REVISION		CHECKED BY