


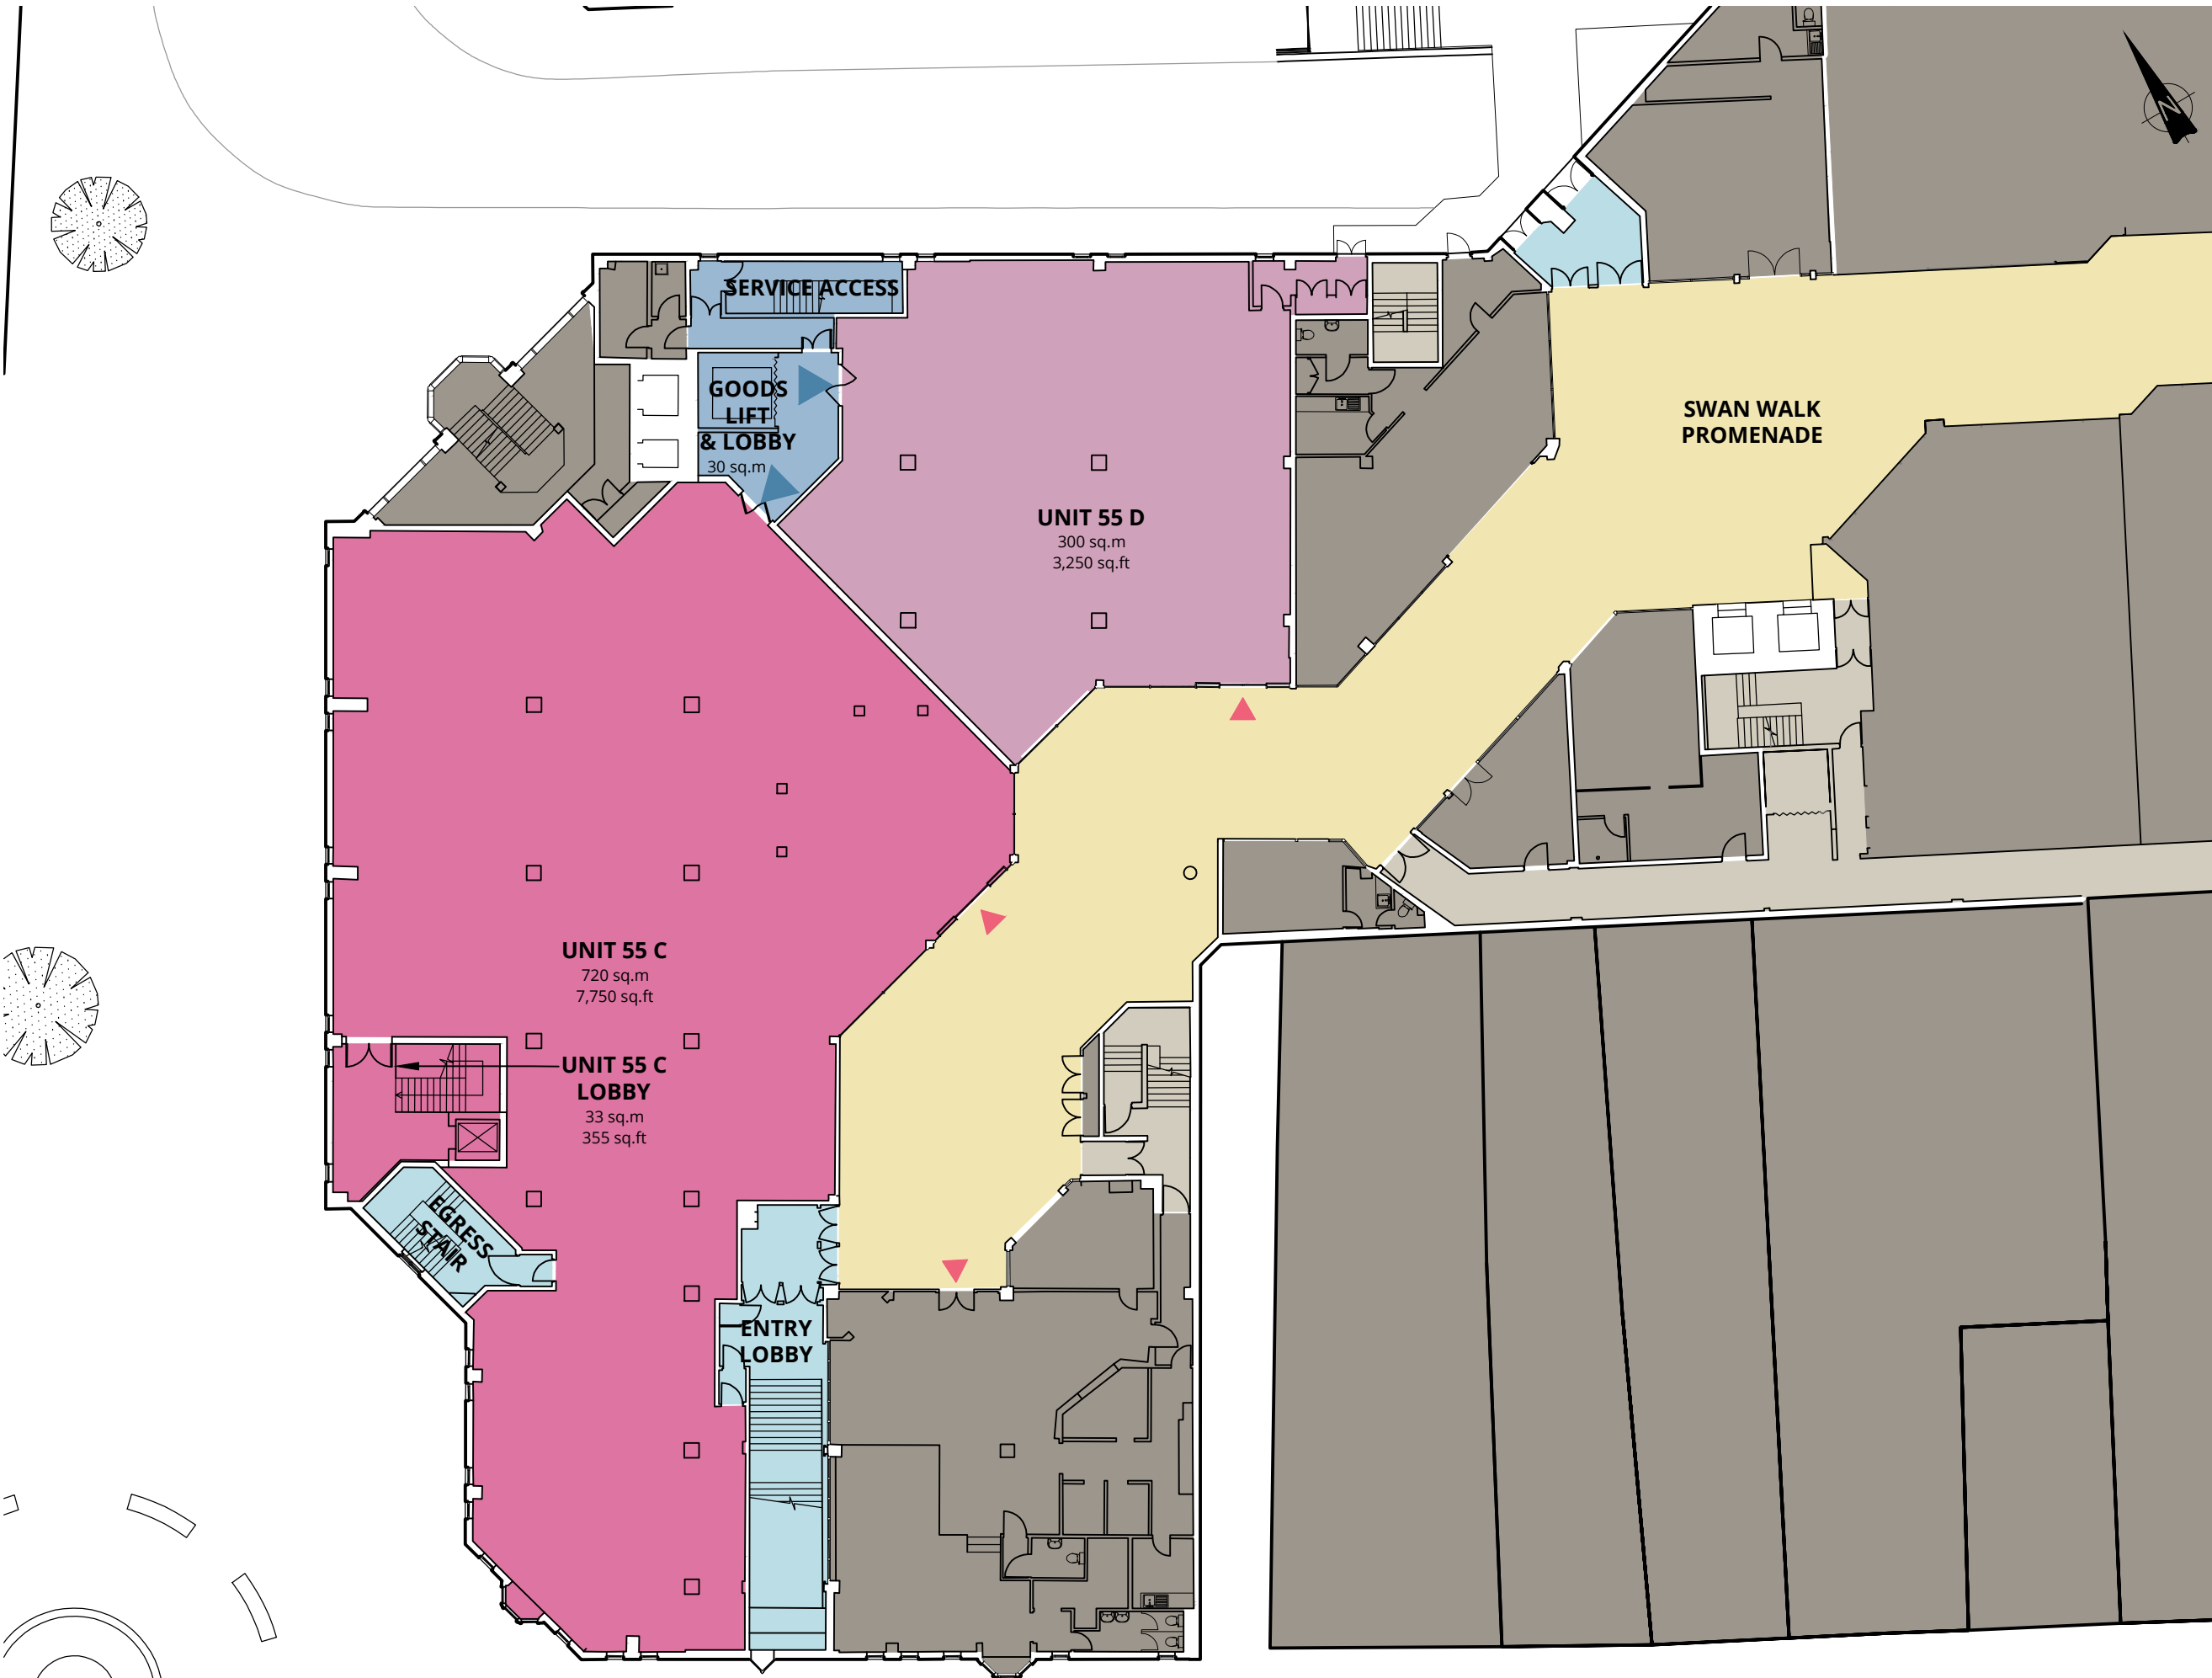

Copyright of this drawing is the property of Urban Edge Architecture Limited. It must not be reproduced or amended nor used in the execution of any works whether in conjunction with the proposed works for which it is prepared or otherwise without the express consent in writing of Urban Edge Architecture Limited.

Urban Edge Architecture Limited
One Scotgate Mews, Scotgate,
Stamford, Lincolnshire, PE9 2FX.
Tel. ++44 (0)1780 755 665
Fax. ++44 (0)1780 755 360

DO NOT SCALE FROM THIS DRAWING - ALL DIMENSIONS TO BE CHECKED ON SITE, ANY DISCREPANCIES RAISED WITH URBAN EDGE

DRAWING TO BE READ IN COLOUR

NOTE:
DRAWING IS BASED ON THIRD PARTY ARCHIVE INFORMATION AND IS SUBJECT TO DETAILED SURVEY INFORMATION

▶ CUSTOMER ENTRANCE
▶ SERVICE ACCESS

DRAFT

P00a ISSUED FOR COMMENTS AS 15/06/26
Rev No Description Drawn By Date

URBANEDGE
architecture / landscape / masterplanning

Client

Project
**SWAN WALK SHOPPING CENTRE
HORSHAM**

Drawing
**UNIT 55 REDEVELOPMENT
UPPER GROUND FLOOR PLAN
AS PROPOSED**

Issue Purpose
FEASIBILITY

UE Proj No	Scale	Date	Drawn	Status	Revision
3063	1:250@A3	JUN 26	AS	-	P00a

Project - Organisation - Volume/System - Level - Type - Role - Number
3063-URB-U55-UG-DR-A-103150

SCALE 1 : 250
SCALE 1 : 1
0m 2.5m 5m 10m 15m 20m 25m
0m 10mm 20mm 40mm 60mm 80mm 100mm