


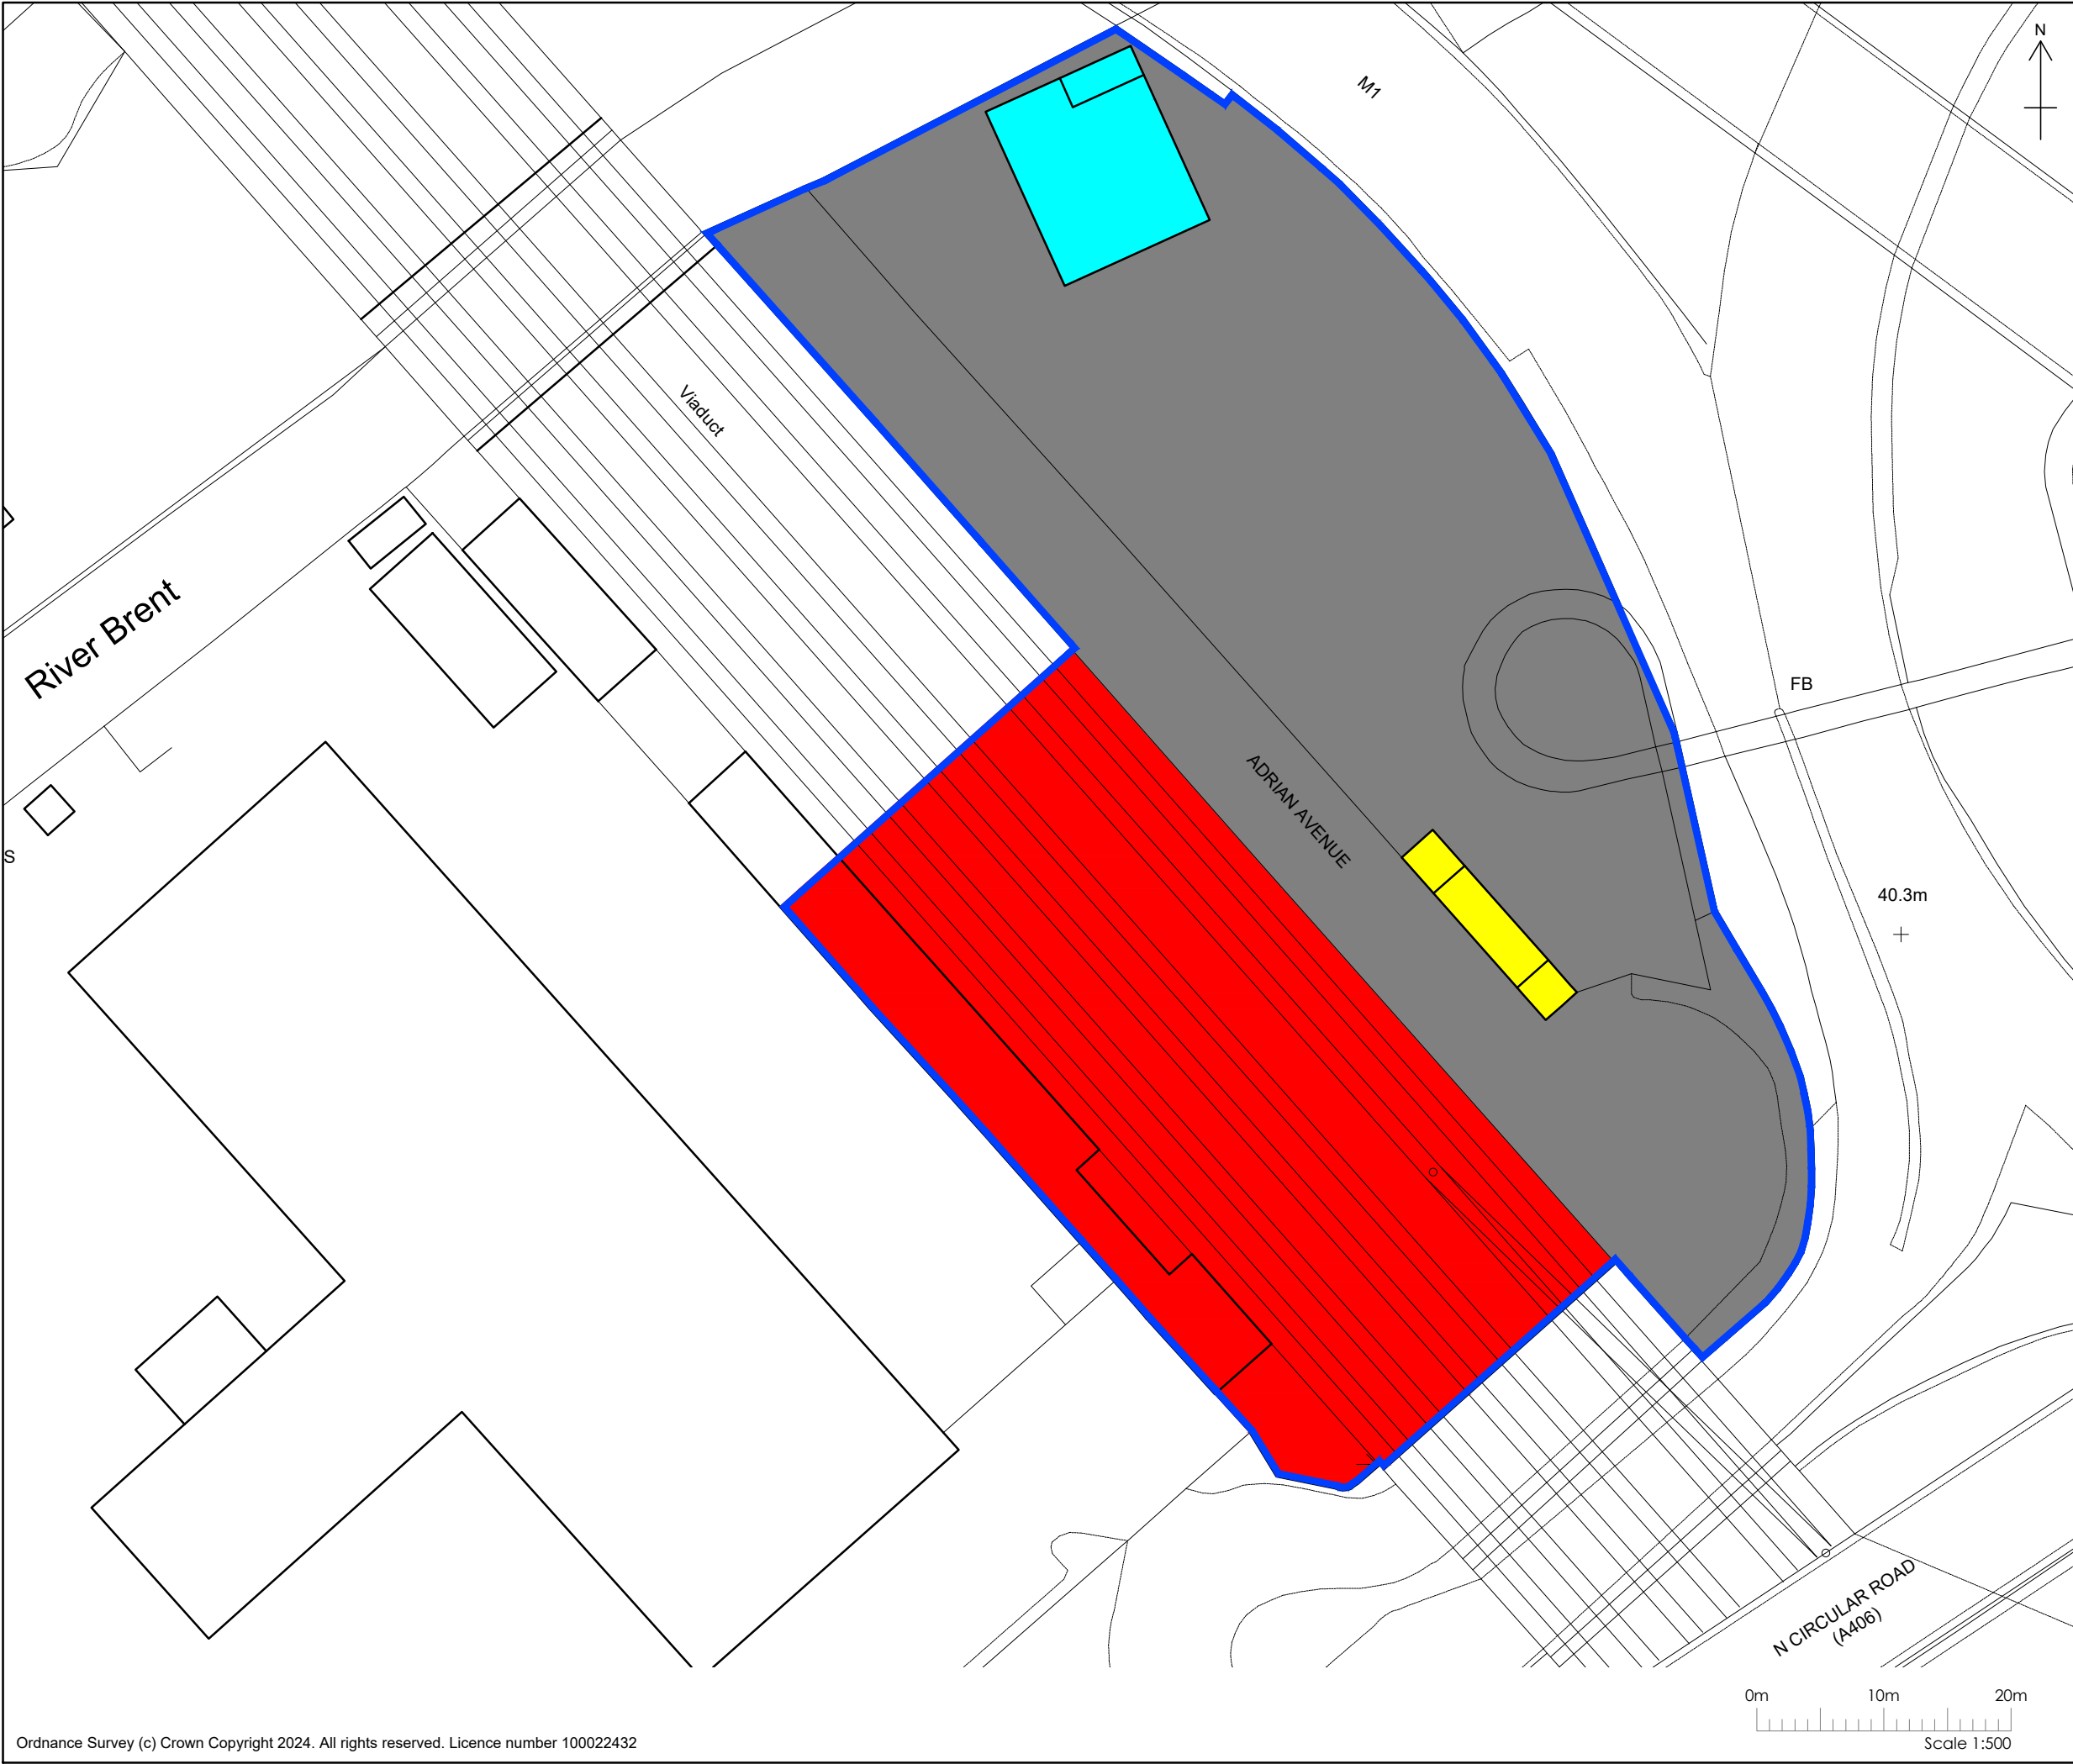

Do not scale this drawing. All Dimensions must be checked on site. This drawing and all details contained hereon are copyright and must not be reproduced without written permission from Property Tectonics.

KEY

-  OVERALL SITE AREA: 5974m²
-  AREA: 3465m²
-  AREA: 1964m²
-  AREA: 189m²
-  AREA: 56m²

Preliminary Issue

A	Areas updated following comments from client.	SW	-	17.09.2024
REV	DESCRIPTION	AUTH	APP	DATE



Property Tectonics

HATFIELD

2ND FLOOR, TITAN COURT,
3 BISHOP SQUARE, HATFIELD, AL10 9NA

Telephone: 01707 243408
Email: hatfield@property-tectonics.co.uk

CLIENT CHRISTO & CO.	
JOB TITLE PROPERTY AT ADRIAN AVENUE, LONDON, NW2 1LX	
DRAWING TITLE EXISTING SITE PLAN	
DATE 09.2024	DRAWN SW
SCALE 1:500 @ A3	CHECKED /
JOB NUMBER J10953	
DRAWING NUMBER AA-PT-V1-XX-DWG-B-0010	REVISION A