



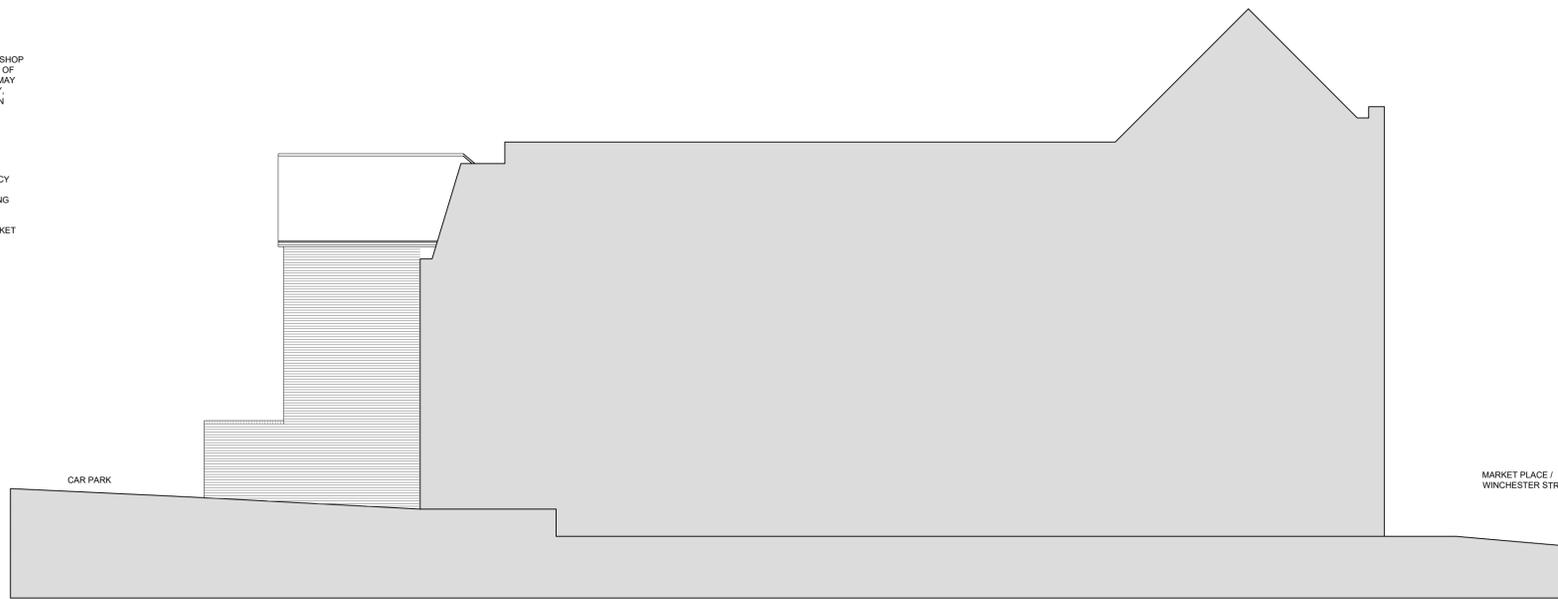

90.00M DATUM
NORTH ELEVATION




90.00M DATUM
WEST ELEVATION

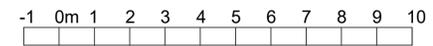


MATERIALS

- ROOF - PLAIN CLAY TILE (DARK RED MIX)
- WALLS - RED BRICK
- GABLE AND SOUTH FACE OF WESTERN WING - VERTICAL CLAY TILE HANGING
- WINDOWS - PPC ALUMINIUM (COLOUR TBC)
- BALCONY - PAINTED STEEL HANDRAIL, BALUSTRADE SUPPORT AND TIMBER DECK


FOR NEW SHOPFRONT DETAILS
SEE DRAWING NO 2103_3020

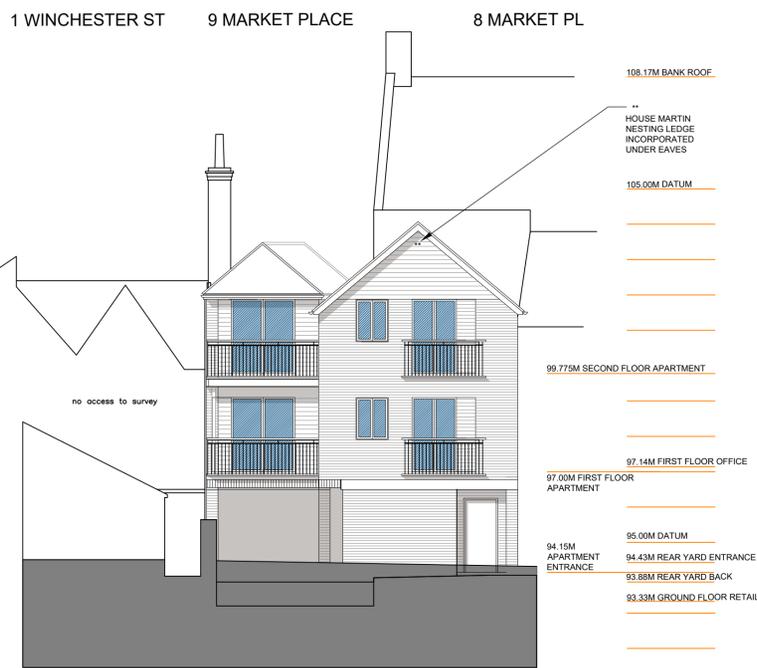

90.00M DATUM
SOUTH ELEVATION

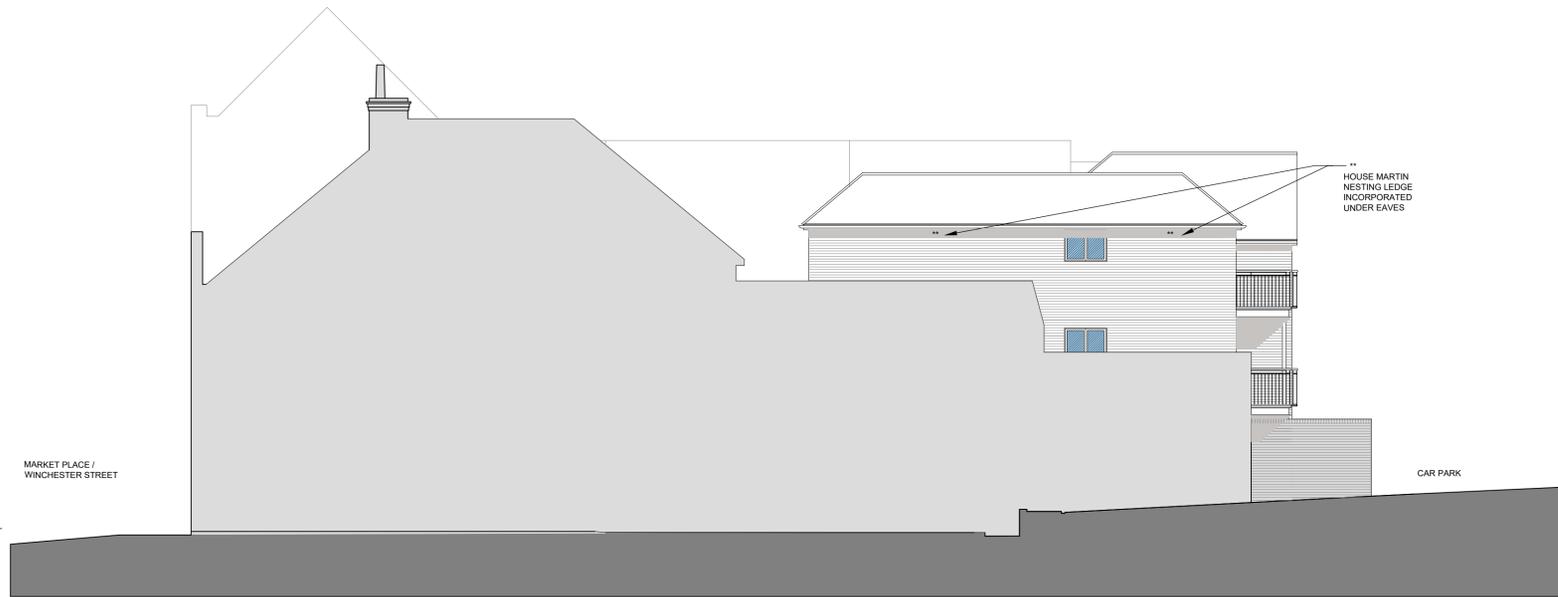

90.00M DATUM
EAST ELEVATION

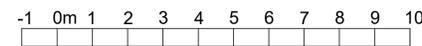

Rev.	Date	Details	Drawn	Checked
D	17.01.25	Shopfront Amended	CPL	CPL
C	08.04.24	Shopfront amend to Hardwood	CPL	CPL
B	19.02.24	Shopfront Amend	CPL	CPL
A	15.02.24	Client Revisions	CPL	CPL

Issued for:

PLANNING

Project/Client:	Project No:
9 MARKET PLACE	2103
BASINGSTOKE	Dwg No: Rev:
TOWN QUAY DEVELOPMENTS	2010 D
	Scale:
	1-100@A1
Drawing:	North:
NEW APARTMENTS	Drawn By: Date:
PROPOSED ELEVATIONS	CPL 20.12.23
	Checked By: Date:
	CPL 20.12.23

CPL ARCHITECTURE

CHRIS LITTLEMORE BA(Hons) BArch MSc RIBA
CHARTERED ARCHITECT