


Unit 3

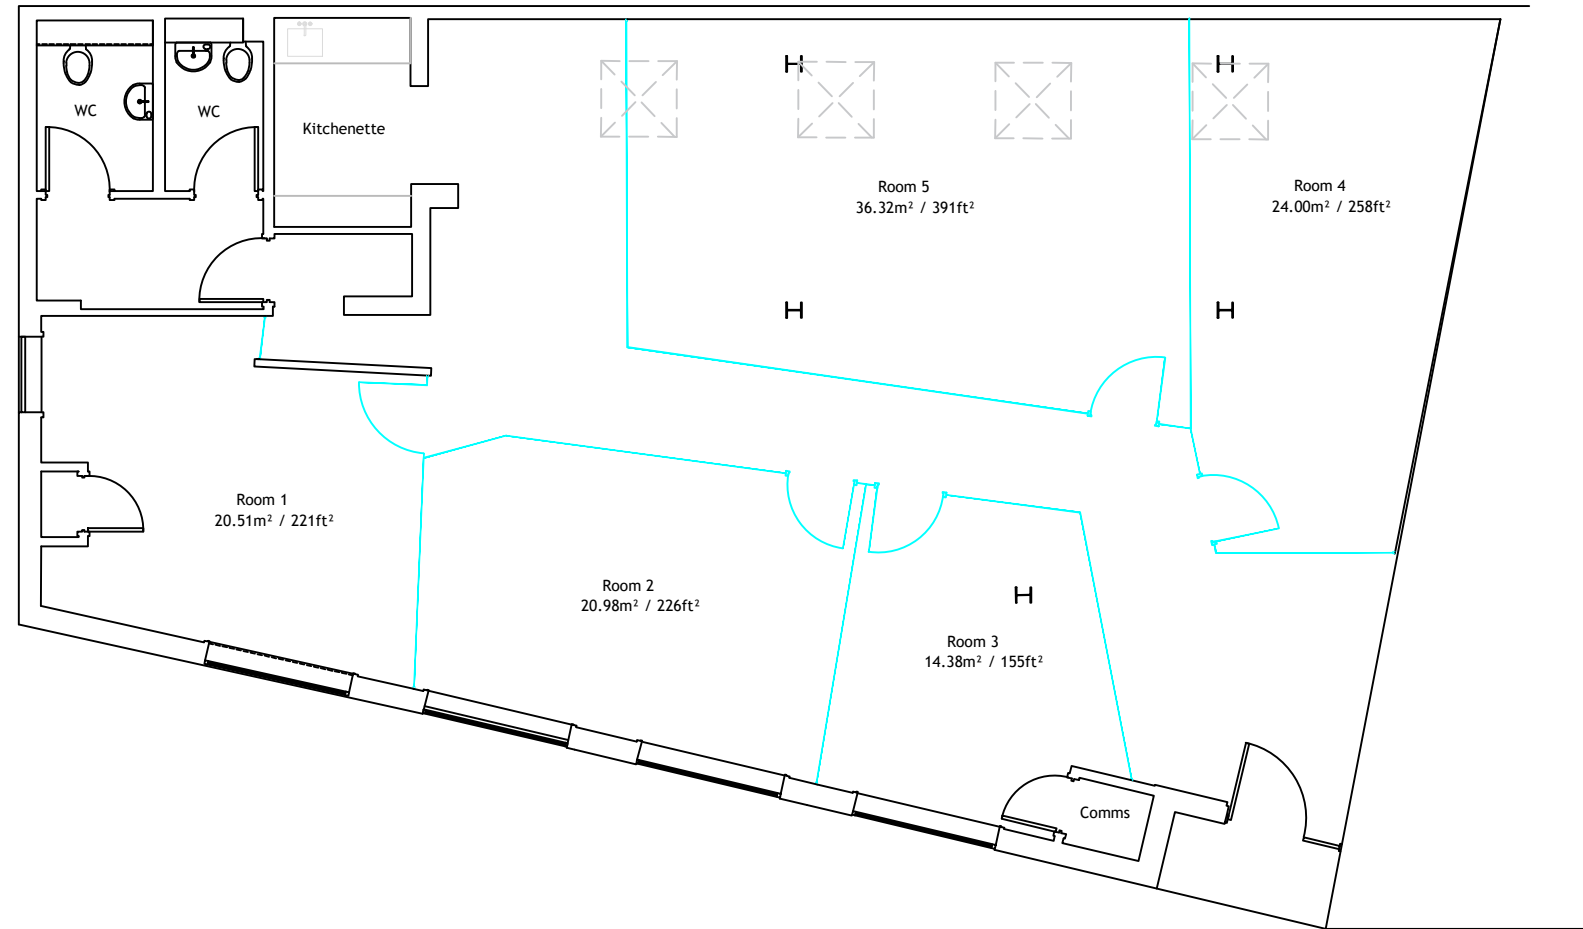

<p>All dimensions are to be verified on site prior to the start of work, and any discrepancies notified in writing</p> <p>This drawing and information shown are the copyright of 2scale ltd</p>		<p>2Scale Ltd</p> <p>6, Kinfans Road, London SW2 3JL Tel : 07903 198764 email : lisa.couse@2scale.co.uk www.2scale.co.uk</p>	<p>Client Manoj Bharwani</p> <p>Project Unit 3 92A-100 Villiers Road London NW2 5PJ</p> <p>Title Ground Floor Plan</p>	<p>Scale 1:100@ A3</p> <p>Date 02.08.22</p> <p>Drawn By LJC</p> <p>Checked By</p> <p>Project No 0714</p> <p>Dwg. No G03</p> <p>Rev.</p>
--	--	--	---	--