


**FIRST FLOOR PLAN**

FIRST FLOOR  
AREA = 175 m<sup>2</sup>

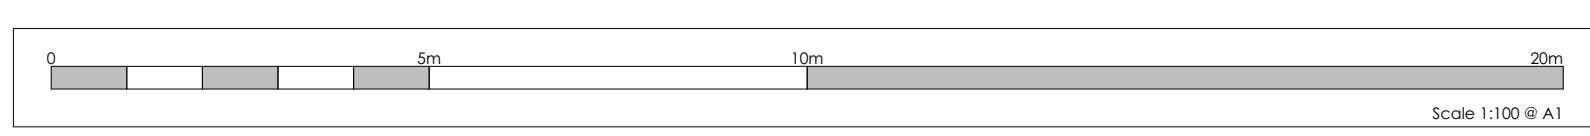

<p>Rev: 01 REVISIONS</p> <p>Do not scale. All dimensions to be checked on site prior to commencement of work.</p> <p><b>Jewitt and Wilkie</b> architects</p> <p>38 New City Road Glasgow - G4 9JT 0141 552 6929 info@jwarchitects.co.uk www.jwarchitects.co.uk</p>	
<p>JOB TITLE</p> <p><b>Bell Street</b> for <b>Grant Stafford Limited</b></p>	
<p>DRAWING TITLE</p> <p><b>Commercial First Floor Plan</b></p>	
<p>SCALE: <b>1:50</b></p>	<p>DATE: NOV 2016</p>
<p>DRAWN BY: RJ</p>	<p>CHECKED BY: JJ</p>
<p>DRAWING NO:</p>	<p>REV:</p>
<p><b>2797/P/361</b></p>	