



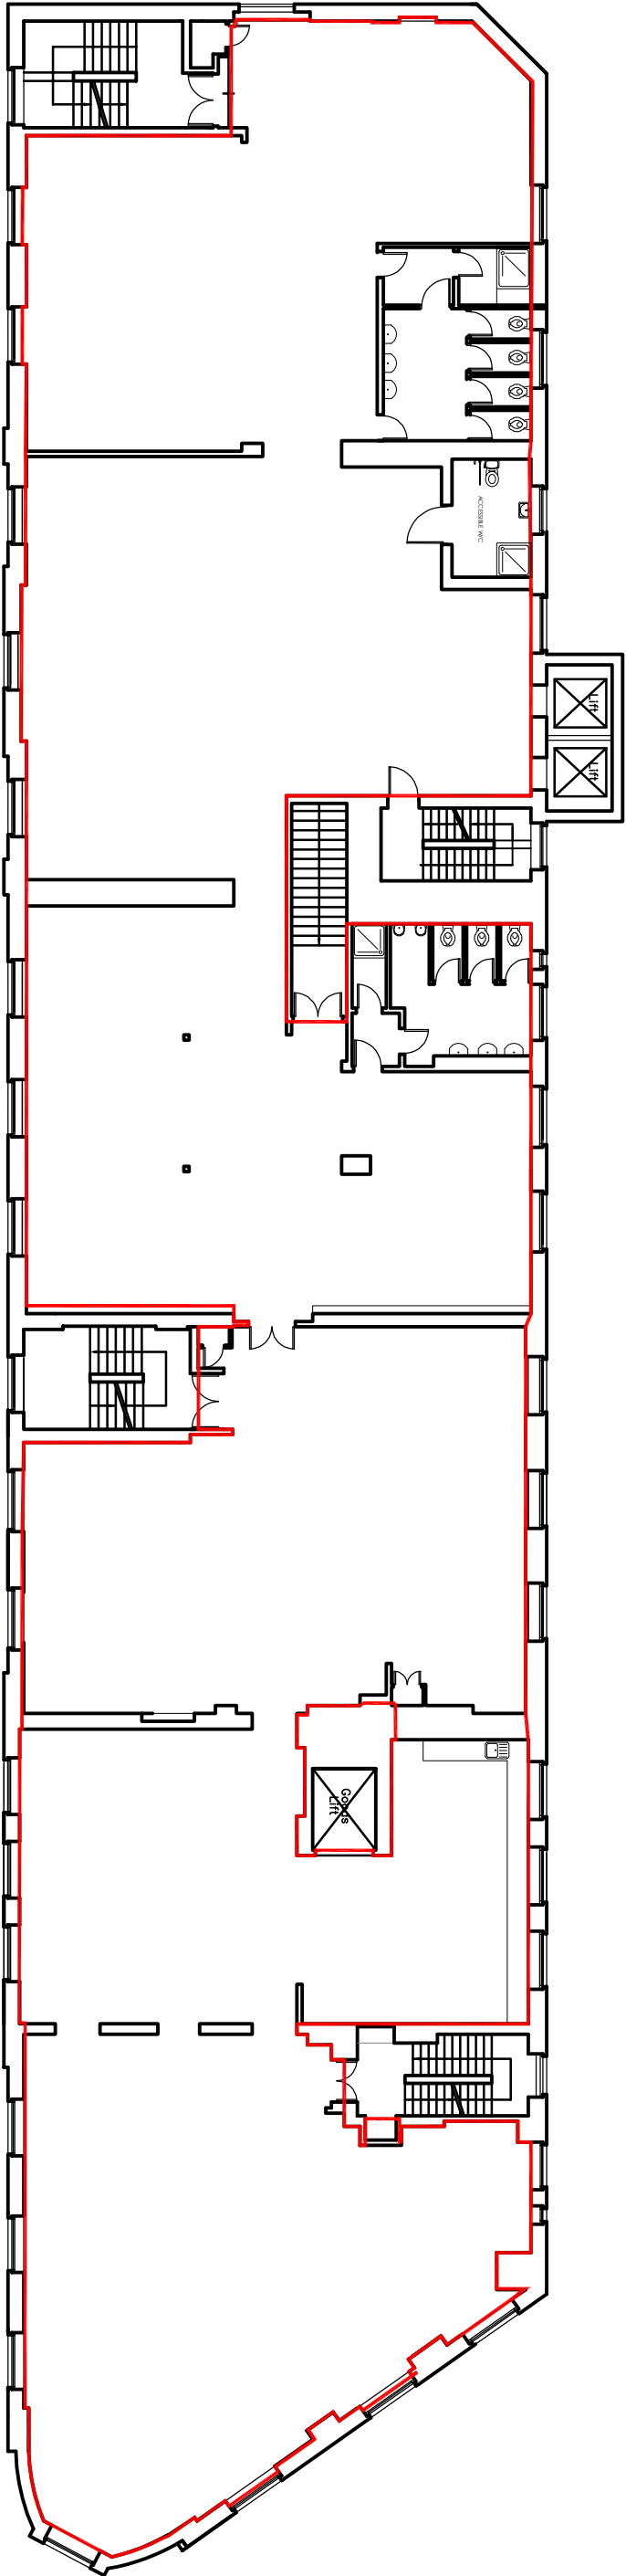

FIRST FLOOR PLAN(OP.1)

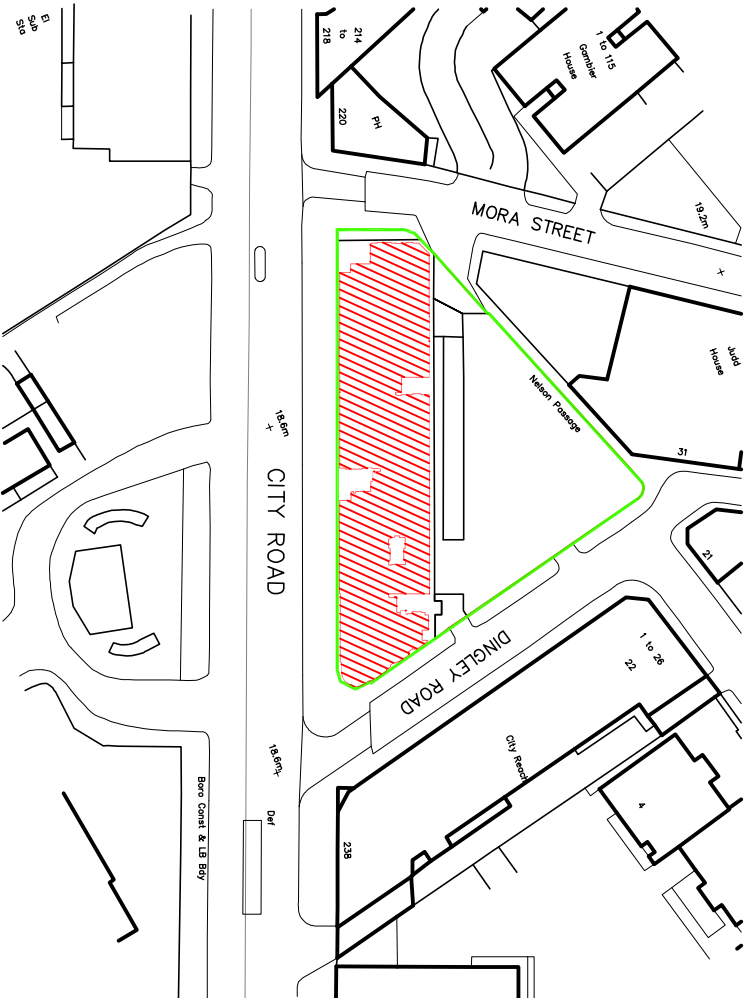

Location Plan

Scale 1:1250

0 1 2 3 4 5 6 7 8 9 10
SCALE (METRES)FOR MAIN PLAN
1:200 (at A3 size)

		226/228 CITY ROAD	
		LONDON EC1V	
		LEASE PLAN 1st	
		FLOOR	
		Draw No.	
		L04B	