

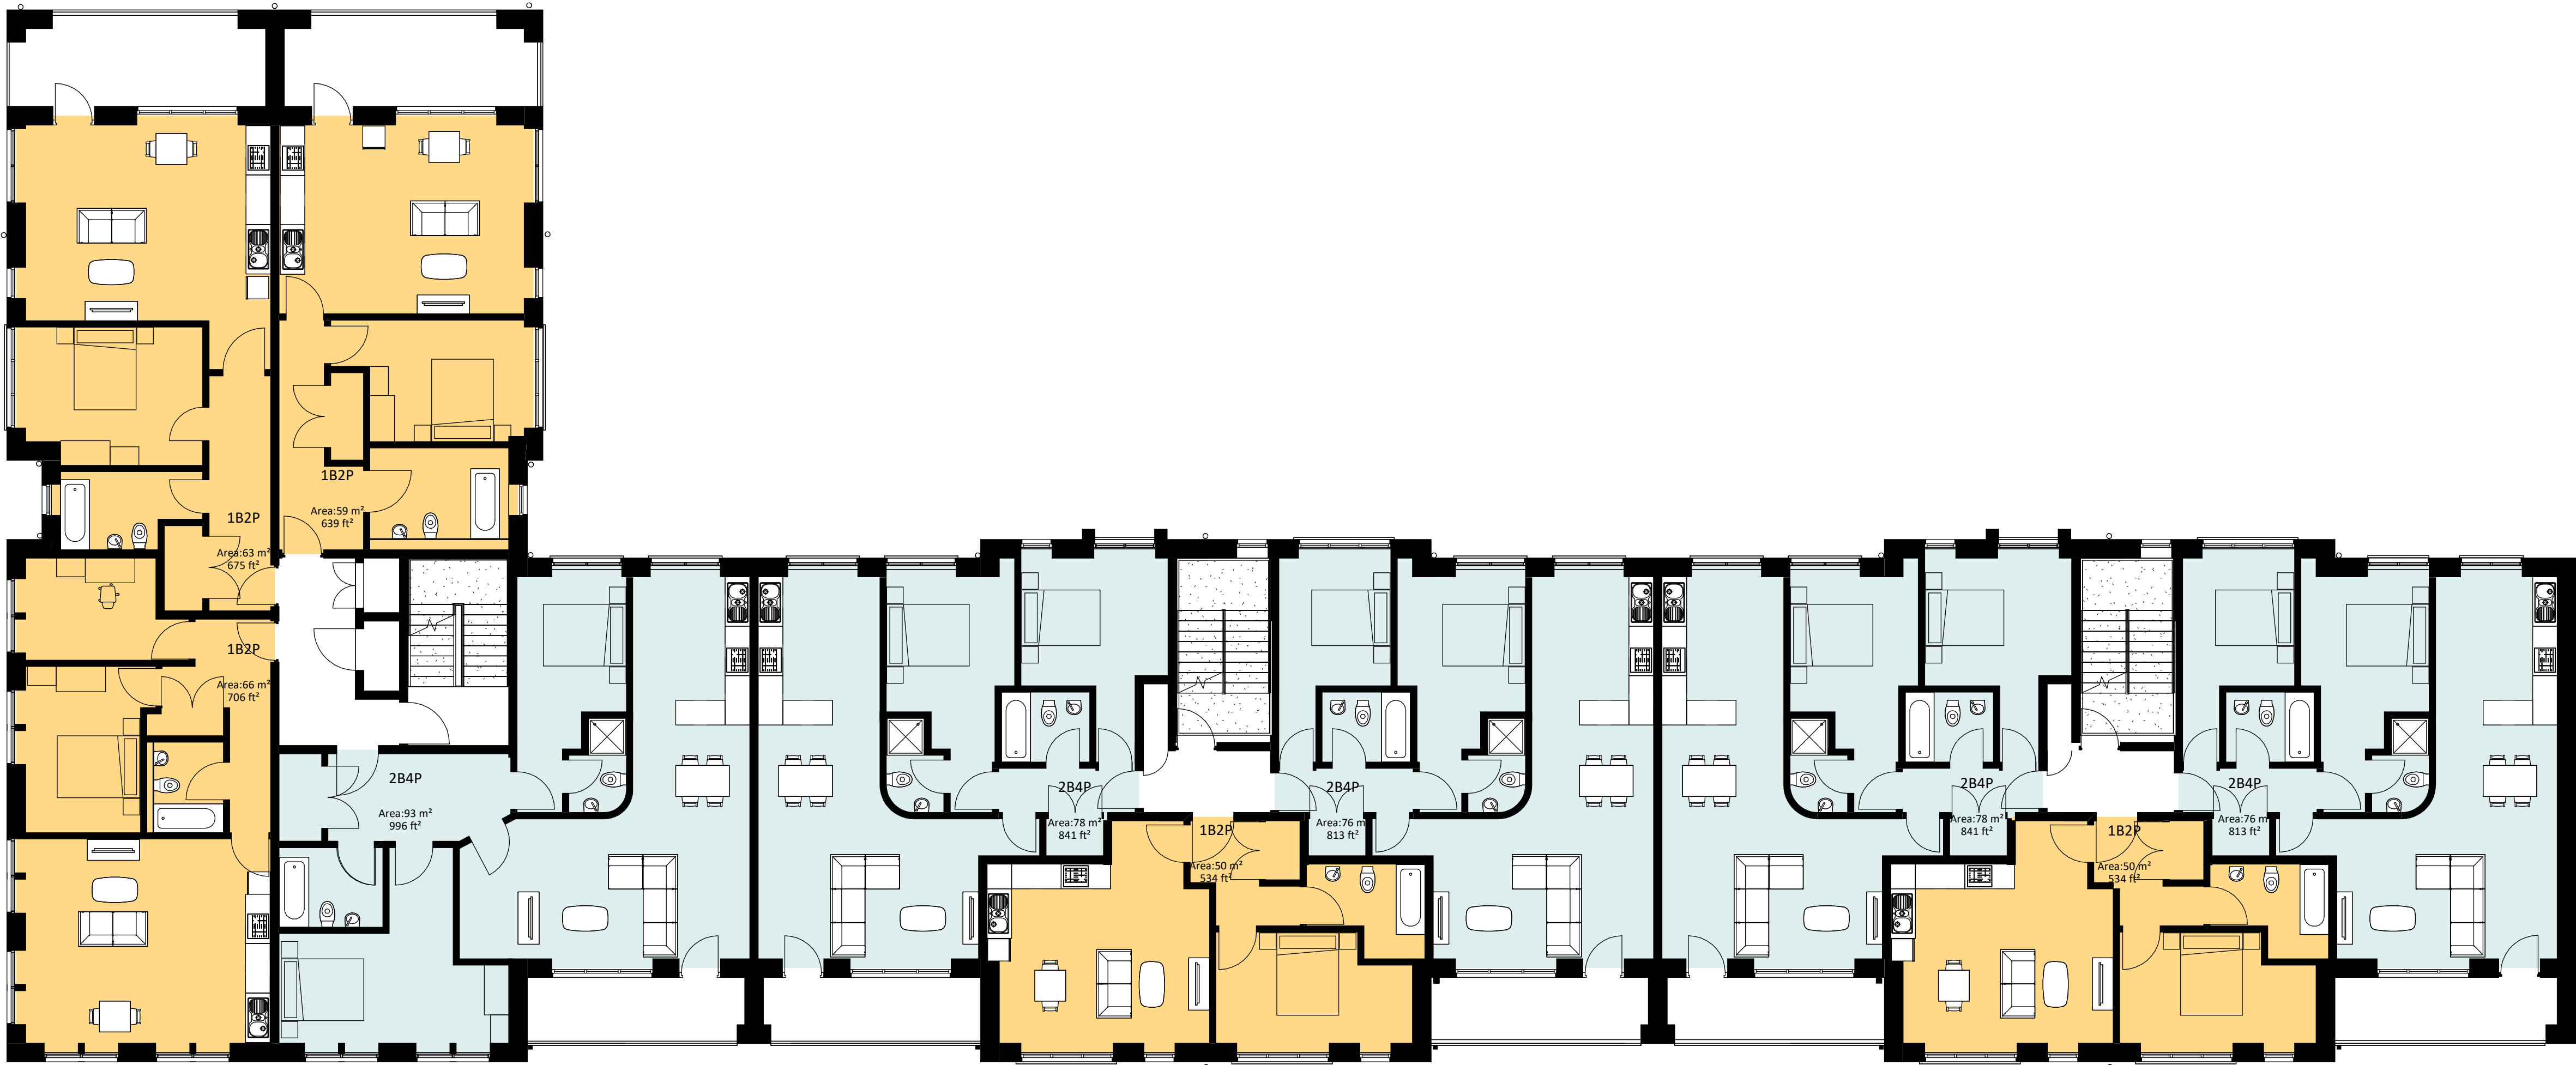


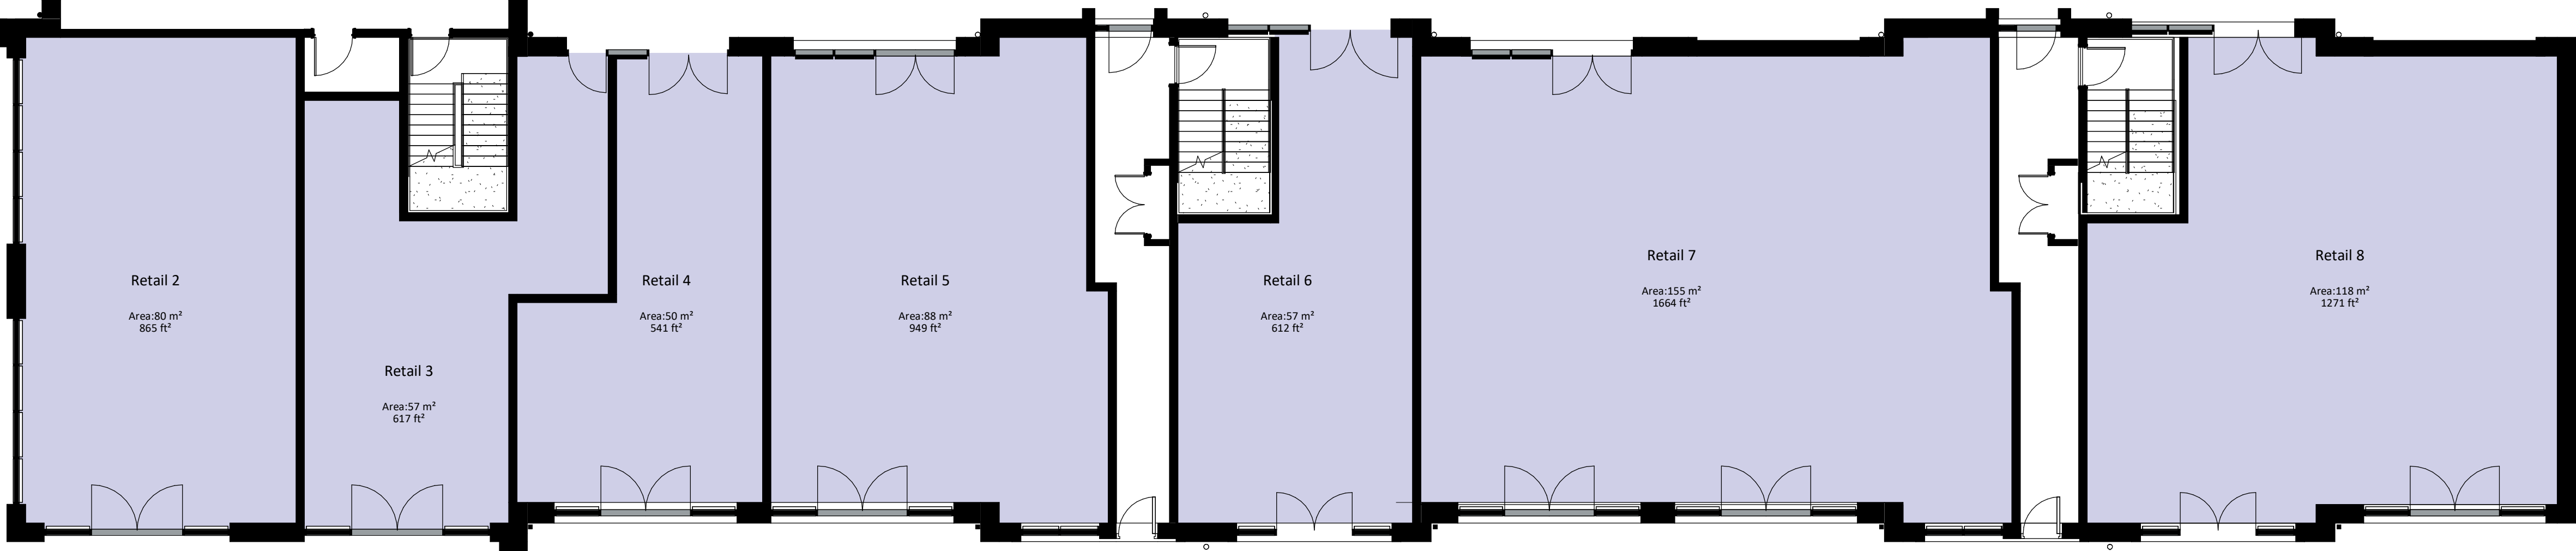


2. Block B - Proposed First Floor Plan
SCALE - 1 : 100@A1

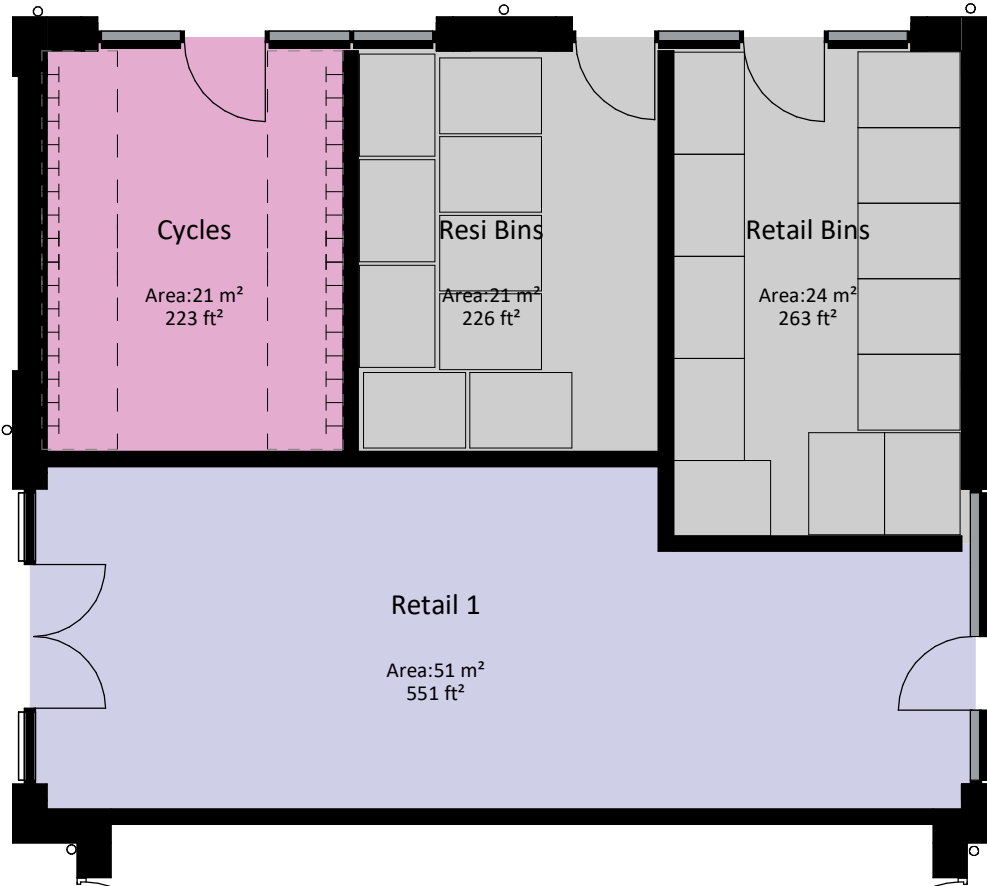

1. Block B - Proposed Ground Floor Plan
SCALE - 1 : 100@A1

1:100 Scale 0 1m 2m 5m 10m

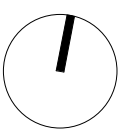

Key Plan

Legend

D	09.07.24	WRLC	SCS	Left hand Stair Amendments
C	14.06.24	WRLC	SCS	Amendments to address urban designer comments
B	20.10.23	AASD	SCS	Amendments following planning consultee feedback
A	25.01.23	WRLC	TEJ	Flat Layout Development

Rev	Date	Dwn	Chk	Description
-----	------	-----	-----	-------------

GSSarchitecture
KETTERING | HARROGATE | GLOUCESTER | MILTON KEYNES | NEWCASTLE

Project Title:
Local Centre - Stanton Cross, Wellingborough

Client:
Stanton Cross Development LLP

Drawing Title:
Block B - Proposed Plans

Drawn By: WRLC
Checked By: TEJ
Scale @A1: 1 : 100
Date: 16/01/23

Status:
File No: S162b

Dwg No: (SK)020
Rev: D