


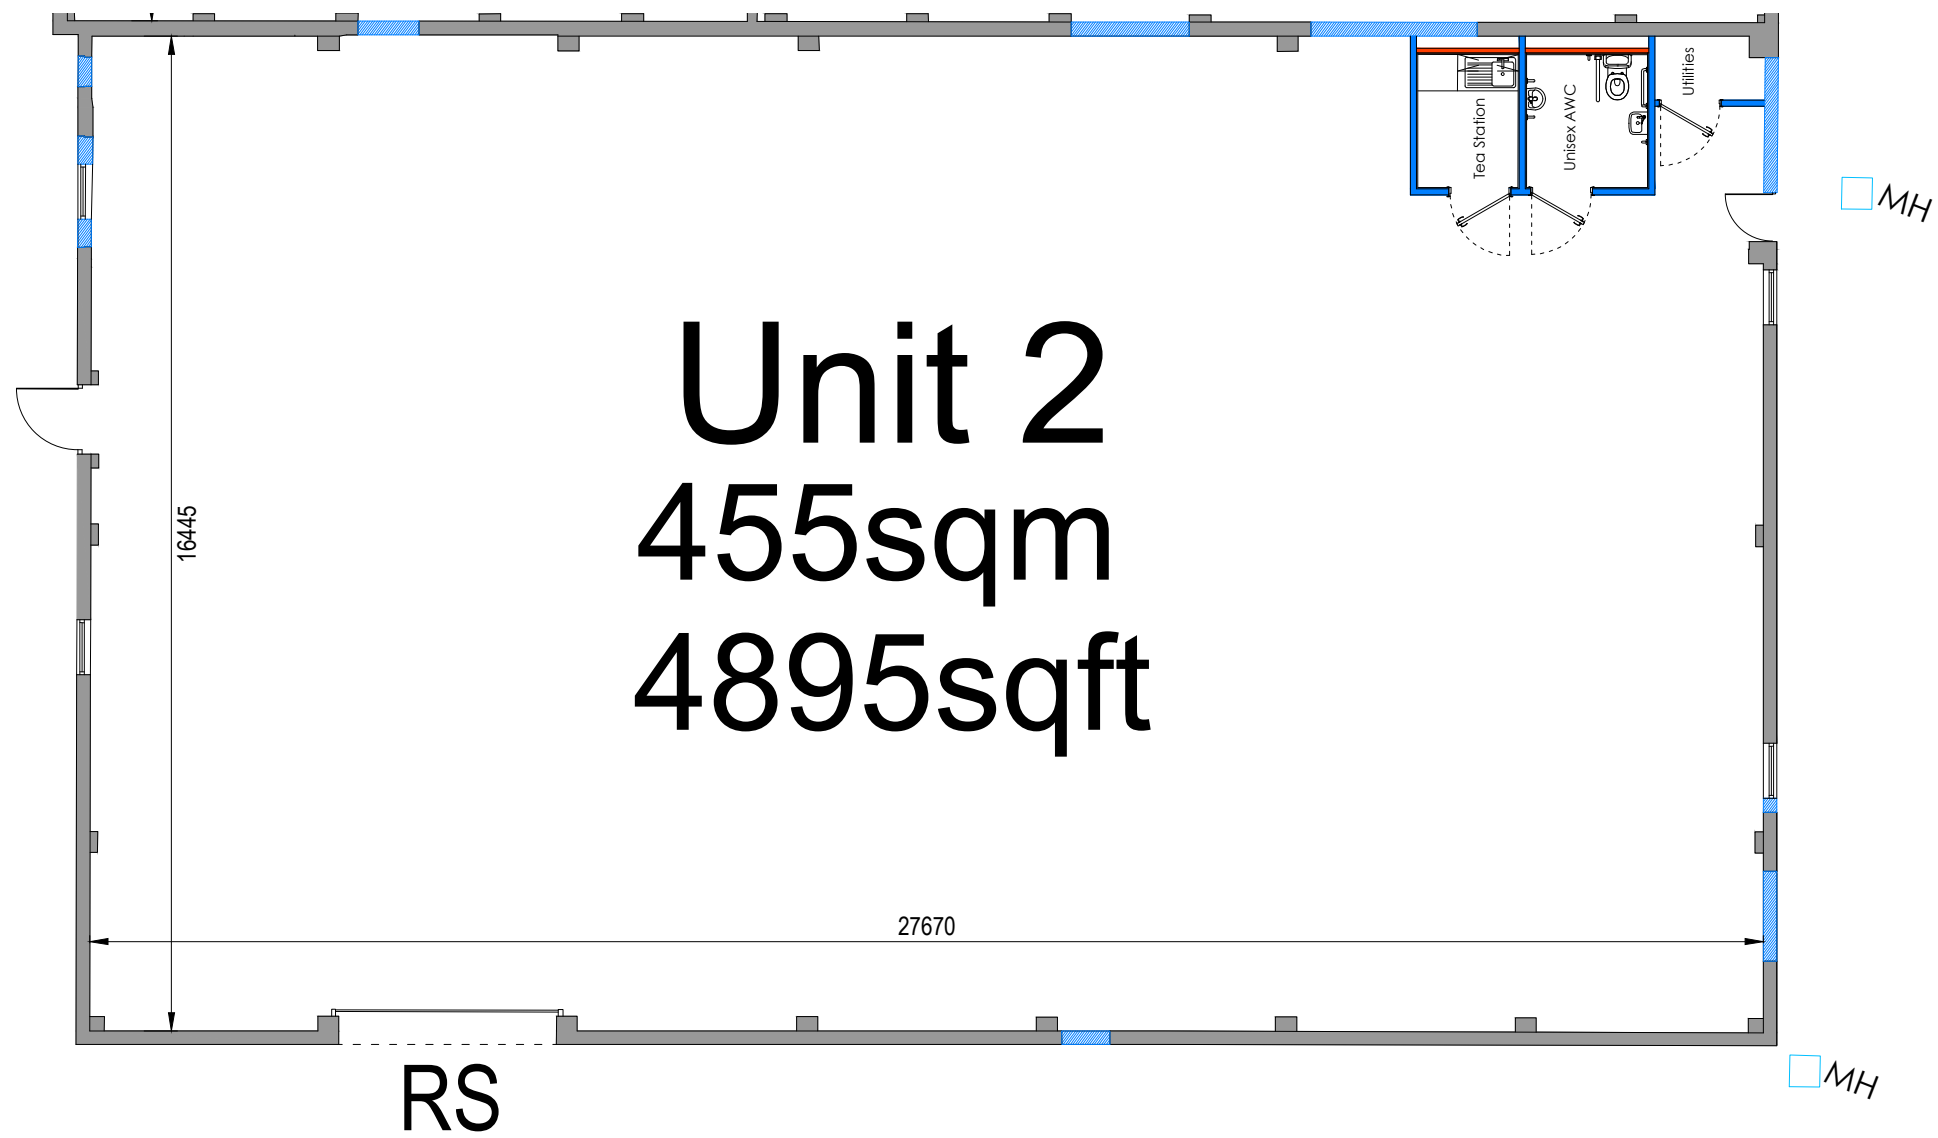

Floor Plan - Unit 2

REV	DATE	DETAILS

REVISIONS:



Wardman Brown

62 Duke Street
Darlington, DL3 7AN
Tel: 01325 460227
info@wardmanbrown.com
www.wardmanbrown.com



CIAT
CHARTERED PRACTICE

CLIENT:
Mandale

PROJECT:
Russell Road
Gorgie

DRAWING TITLE:
Floor Plan - Unit 2

PURPOSE OF ISSUE:
Sales

SCALE: 1:125 @ A3

DATE	DRAWN:AL	DRG REVISION:
Mar 2025		

DRAWING NO: L024092 - 308