



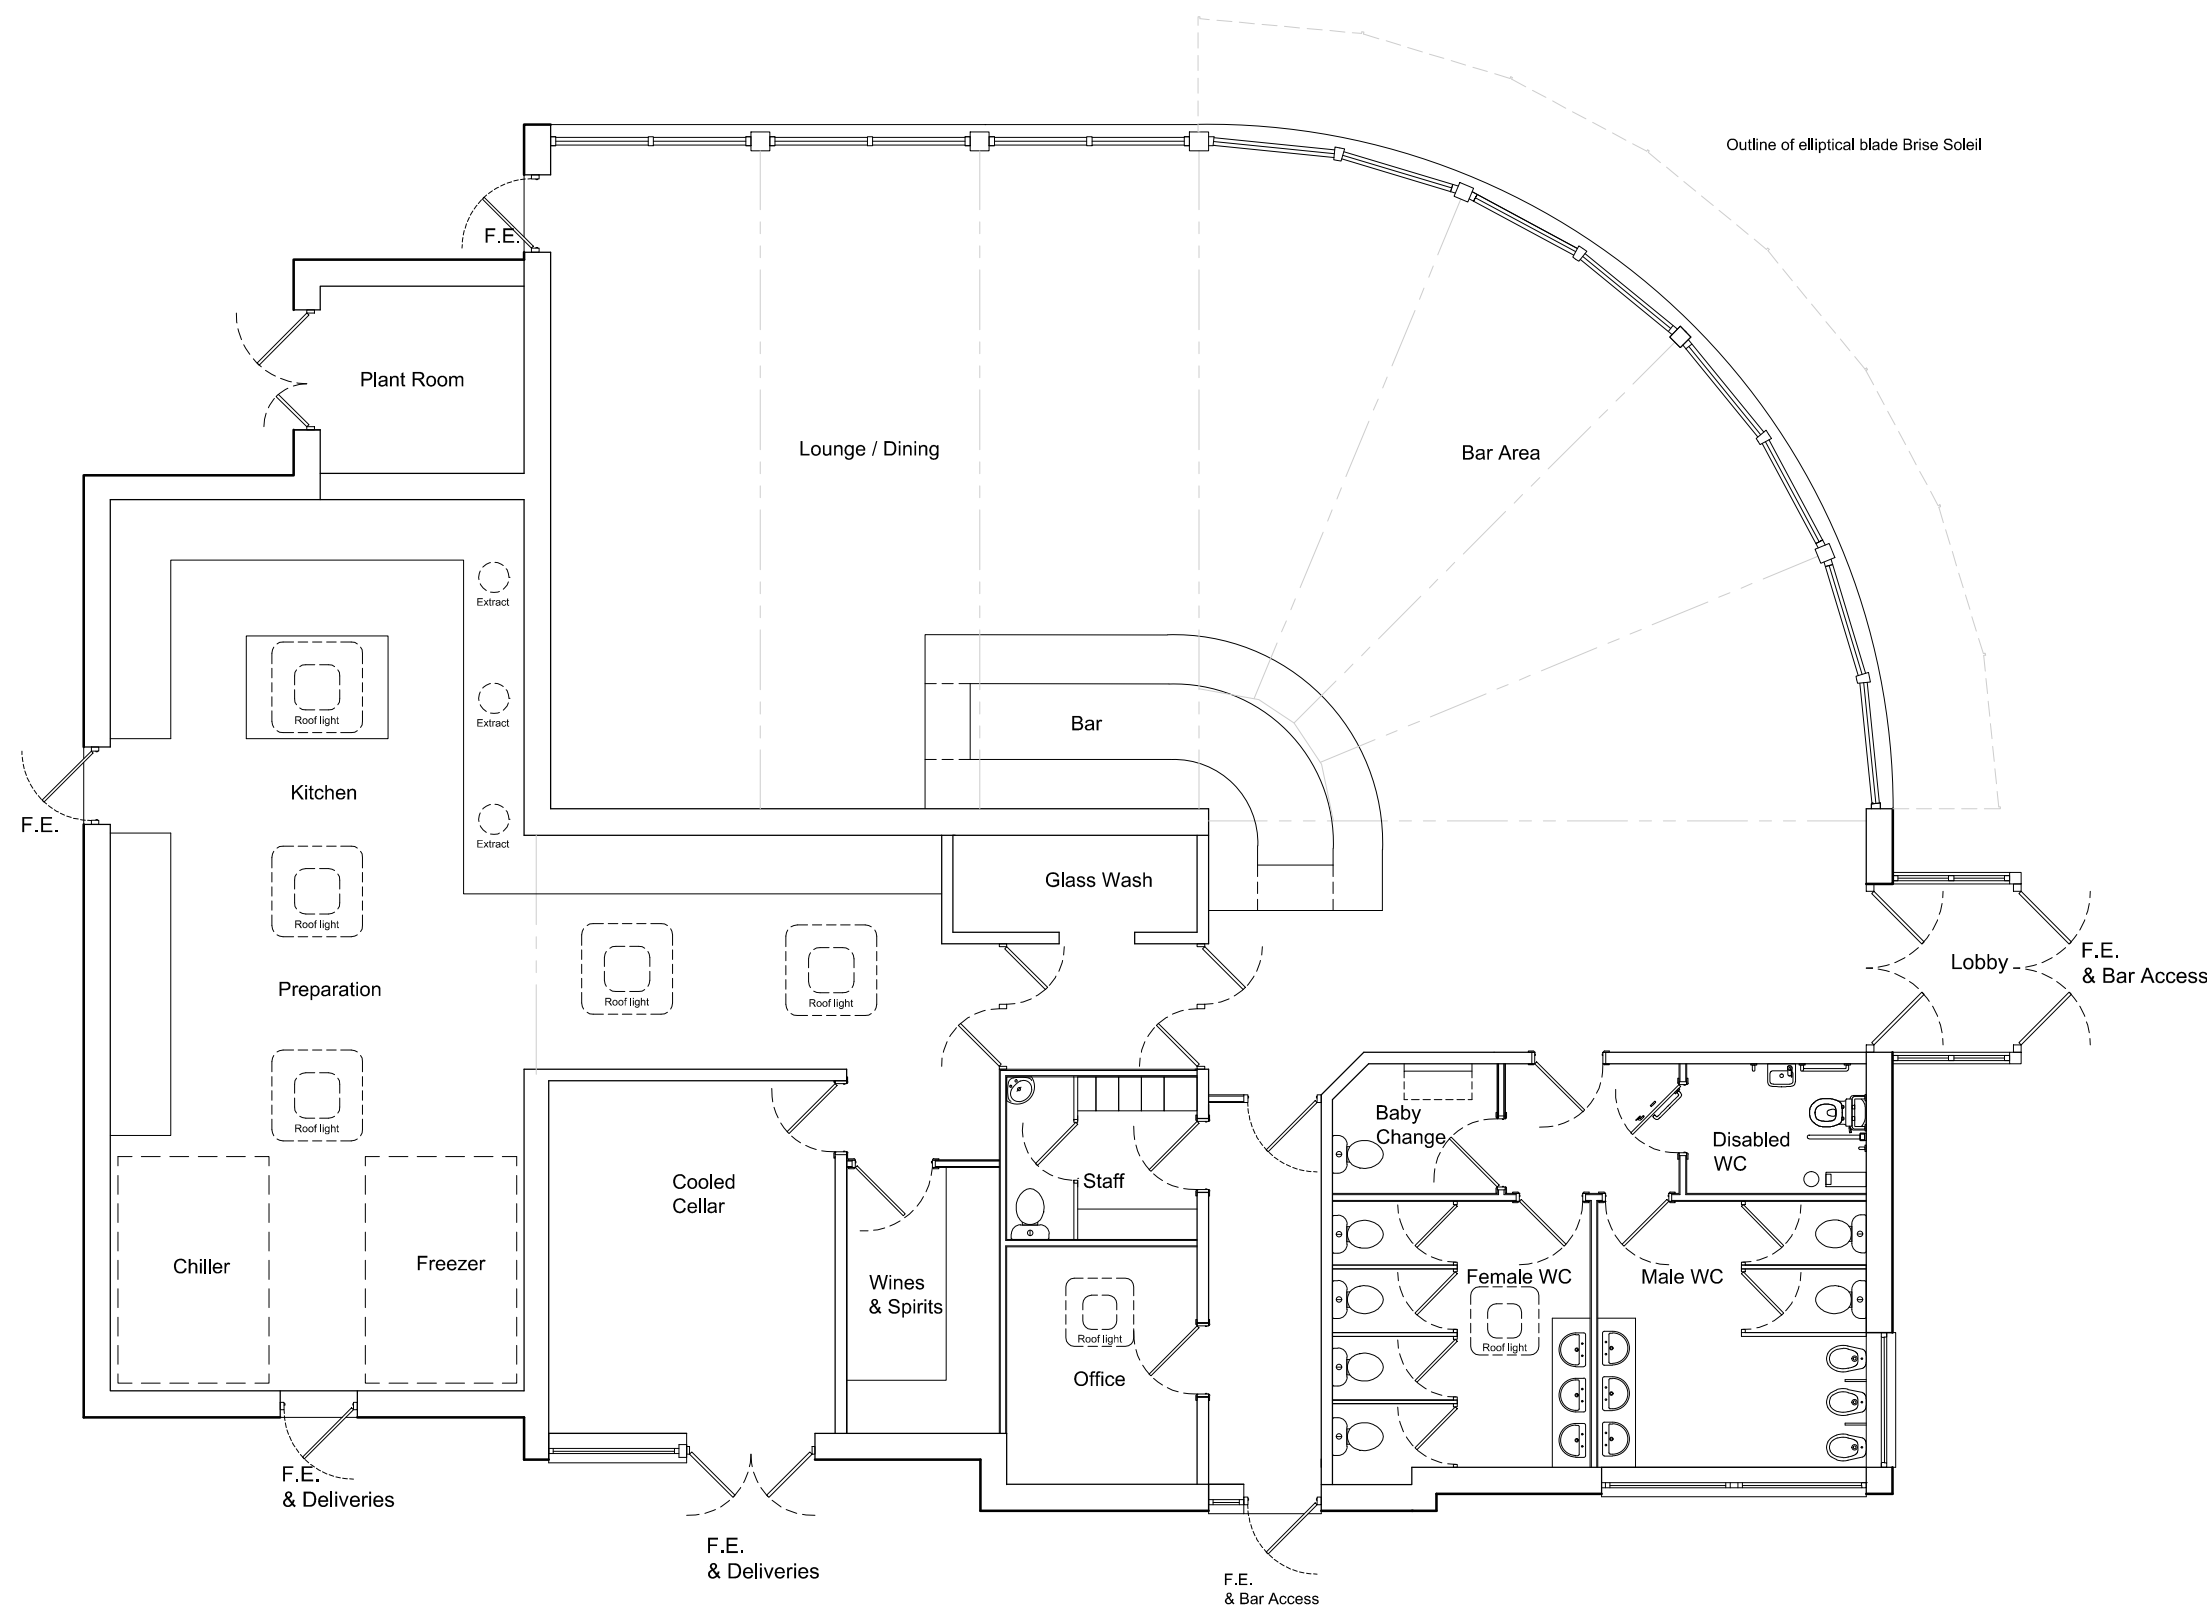

Floor Plan

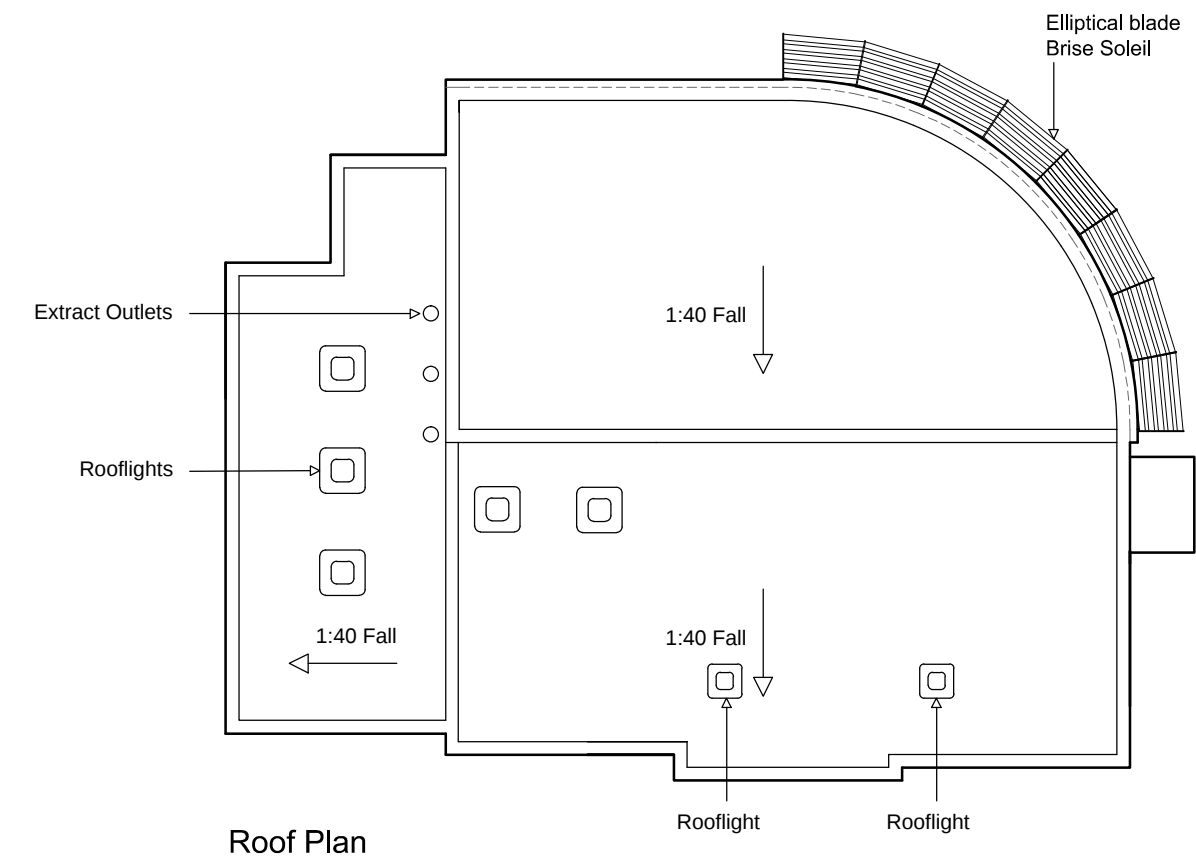

Roof Plan



A	16.08.17	PROJECTION ADDED TO SIDE ELEVATION WALL - ADJACENT OFFICE, SIDE ENTRANCE AND WC. ROOFLIGHT ADDED TO OFFICE	KM	VS
---	----------	--	----	----

REV	DATE	DESCRIPTION	BY	CHECK
-----	------	-------------	----	-------



CLIENT: GREENHAVEN HOMES	DRAWING NUMBER: P16:4996:75 - A
PROJECT: NAVIGATION POINT, CASTLEFORD PHASE 4	SCALE @ A2: 1:100 , 1:200
DRAWING: RESTAURANT FLOOR AND ROOF PLAN	DRAWN: JRP
	DATE: 30.06.17
	CHECKED: JRP
	DATE: 30.06.17

14 MARINER COURT / CALDER PARK / WAKEFIELD / WF4 3FL
01924 383322 / www.jrpassoc.co.uk / info@jrpassoc.co.uk
jrpassociates is a trading style of John R Pailey Associates Limited

75 - RESTAURANT FLOOR PLAN AND ROOF PLAN

Do not scale off this drawing - Only figured dimensions to be taken from this drawing. Drawings based on Ordnance Survey and/or existing record drawings - Design and Drawing content subject to Site Survey, Structural Survey, Site Investigations, Planning and Statutory Requirements and Approvals. Authorised reproduction from Ordnance Survey Map with permission of the Controller of Her Majesty's Stationery Office. Crown Copyright reserved.