


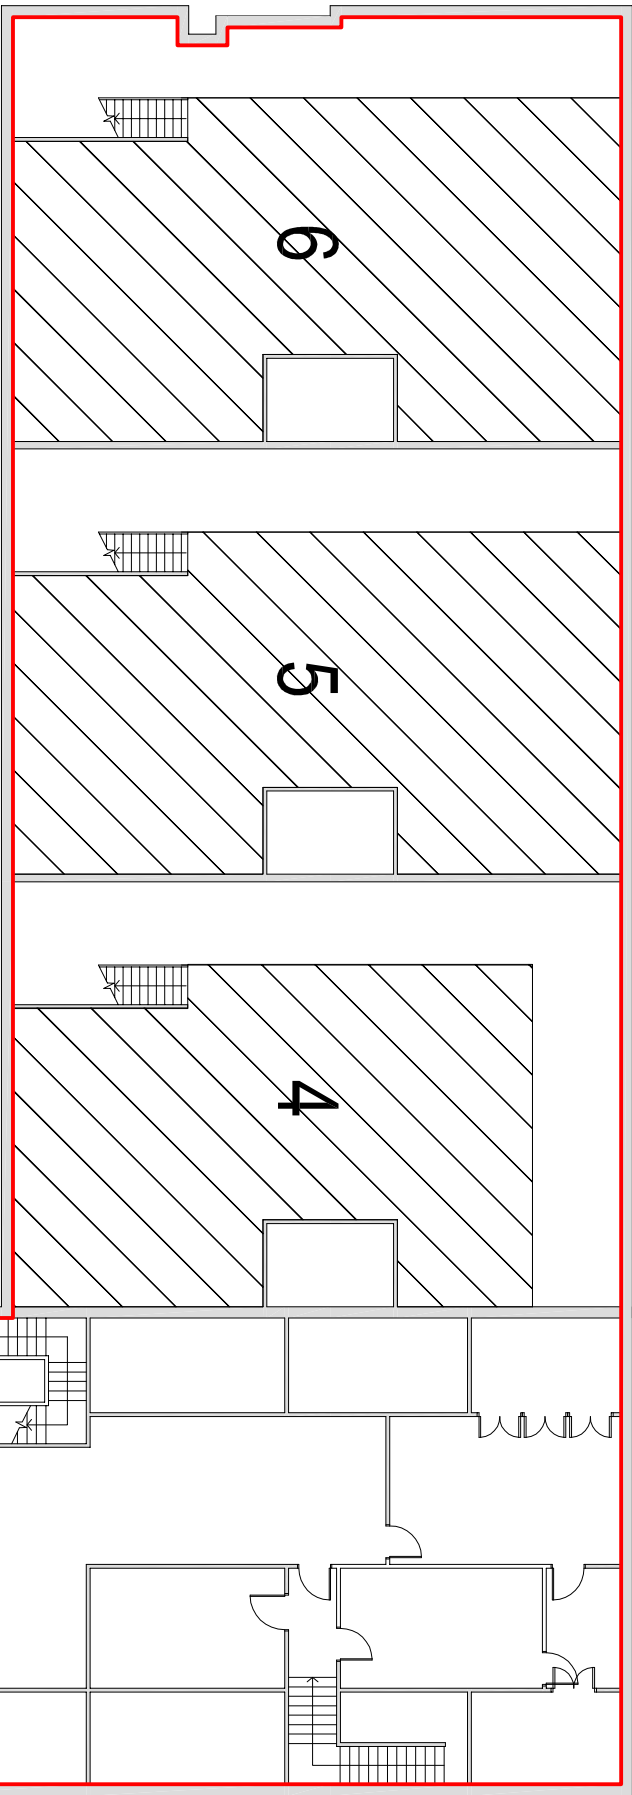
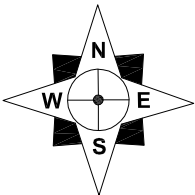


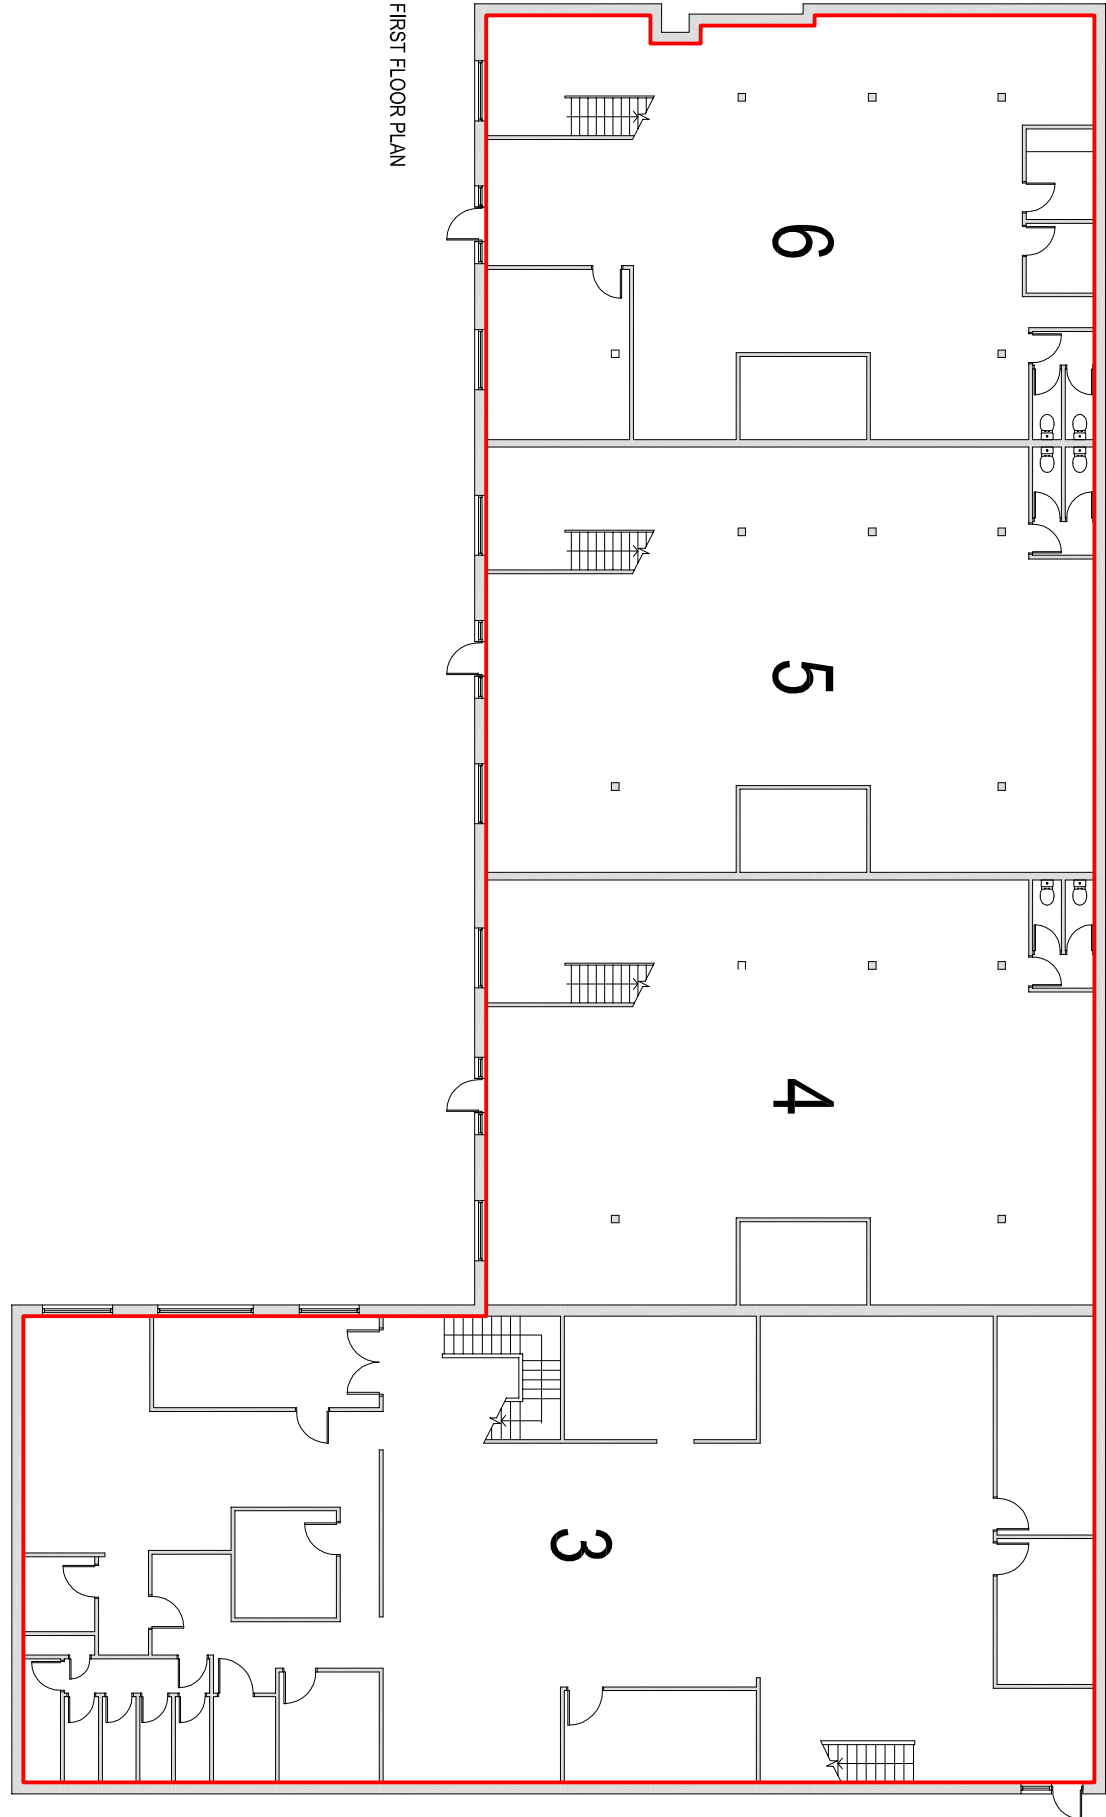

SECOND FLOOR MEZZANINE PLAN

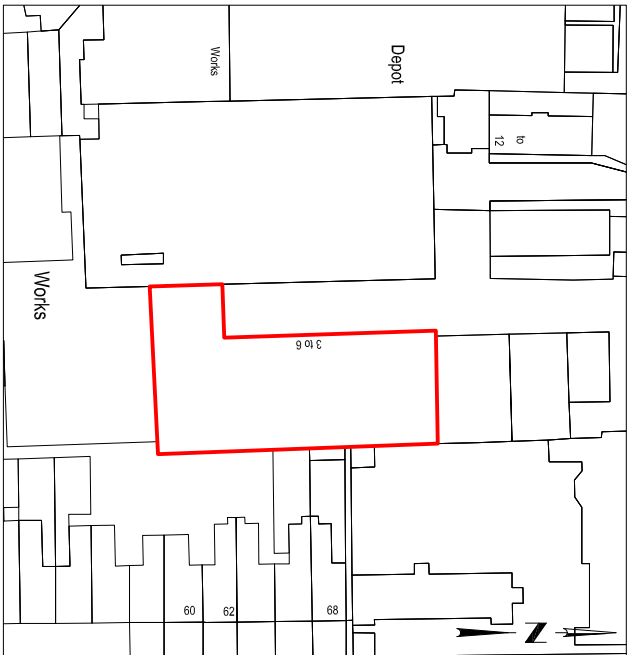

FIRST FLOOR PLAN

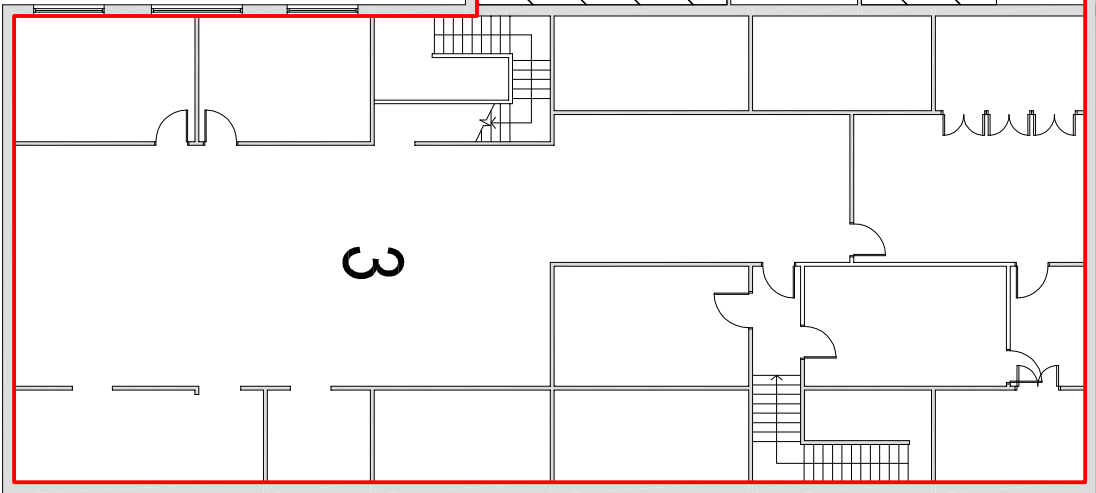

LOCATION PLAN
SCALE 1 : 1250

—	—	—	—
rev:	description:	date:	by:

— boundary of demise



Scale : For the plan to be in scale, the above
scale bar must measure correct, e.g. 5 centimeters when printed.

Lease Plan
Units 3, 4, 5 & 6 Vencourt Place
Hammersmith
London W6 9NU

drawing no:	by:	date:	scale: (valid @ A3)
001	ST	July 13	1:200
			rev: -

EESurveys Ltd
45 Church Street
Ashbourne
Derbyshire DE6 1AU

Tel : 01335 346139
Fax : 01335 348807
info@eesurveys.co.uk
http://www.eesurveys.co.uk

