


Notes:
 Do not scale from drawing,
 Dimensions to be checked on site and
 verified if required prior to commencement of
 works and any discrepancies to be reported
 immediately.
 To be read in conjunction with drawings &
 specifications by other consultants / specialist
 contractors

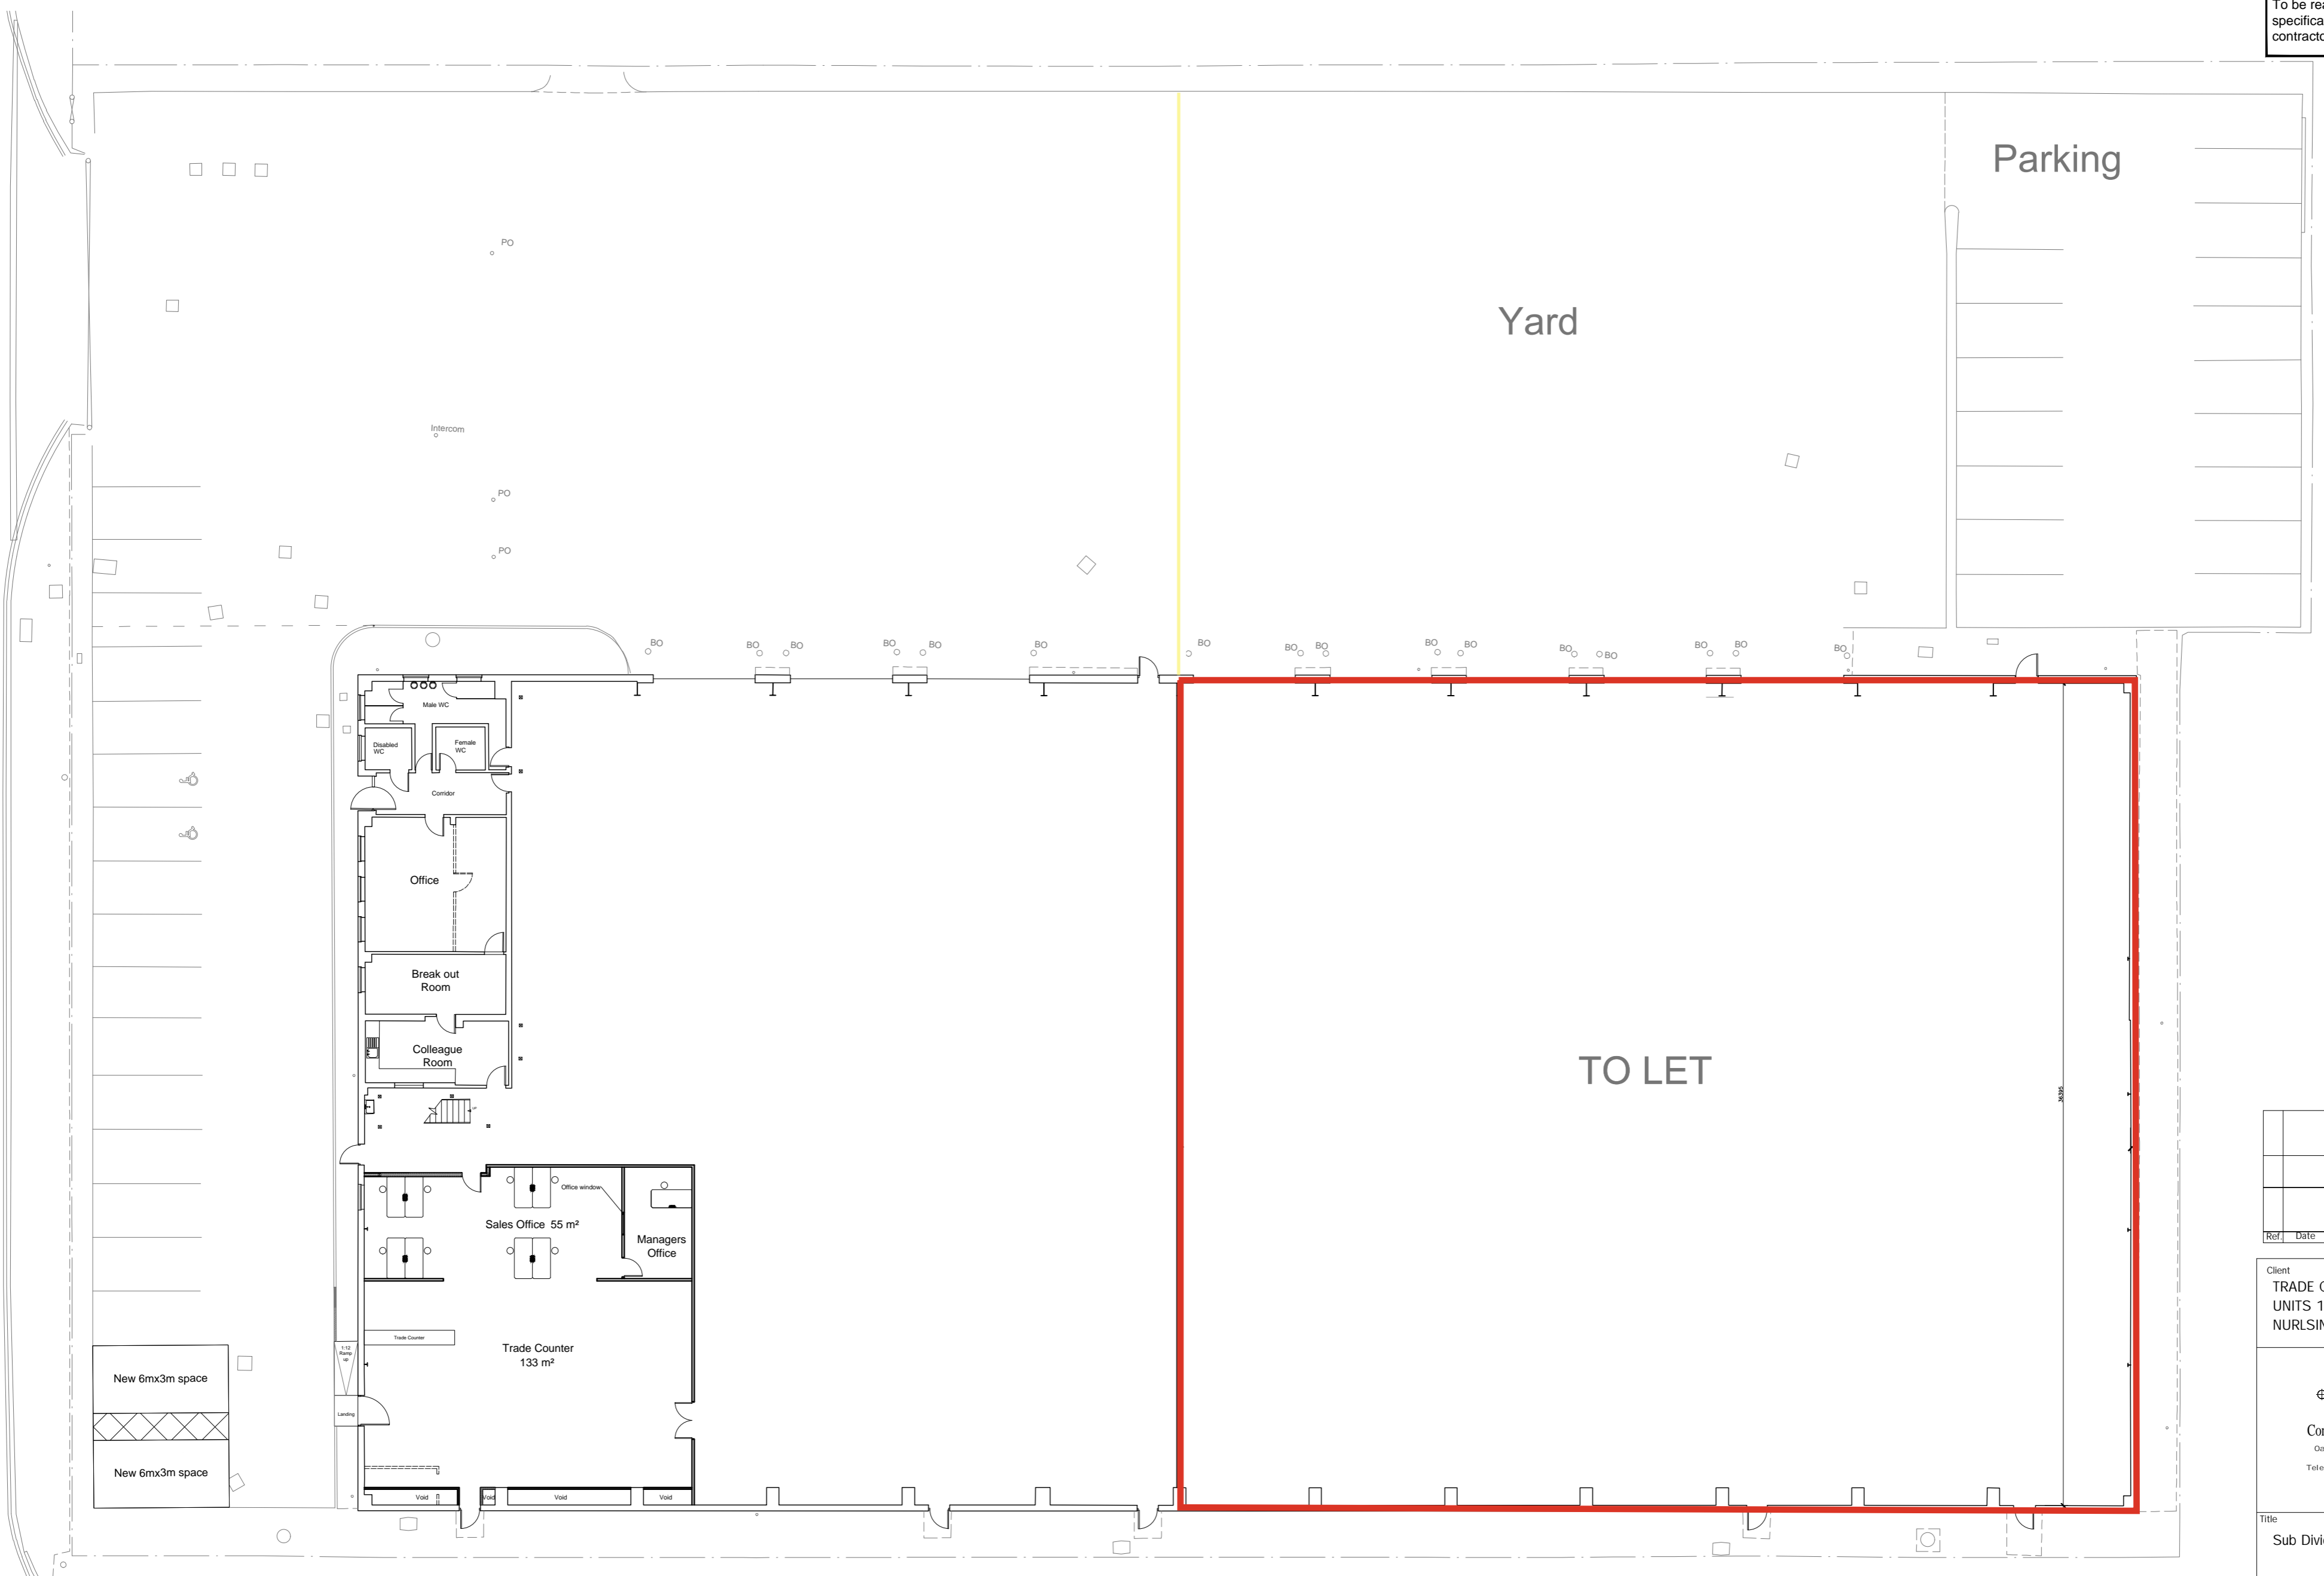

Proposed Floor Plan



Ref.	Date	Revision	Initials

Client
 TRADE CHOICE LTD
 UNITS 17/18 ORIANA WAY,
 NURLSING, SOUTHAMPTON, SO16 0YU


Concept Project Management Services Ltd.
 East Farm, Mill House Lane, Addington,
 West Malling, Kent ME19 5BA
 Telephone: 01732 873030 Fax 01732 521025
 e-mail: name@conceptpms.co.uk

Title
 Sub Divide Options

Date 28/05/26	Scale 1:200@A2	Drawn Office
Drawing No. CPMS/4895/500		Revision .