


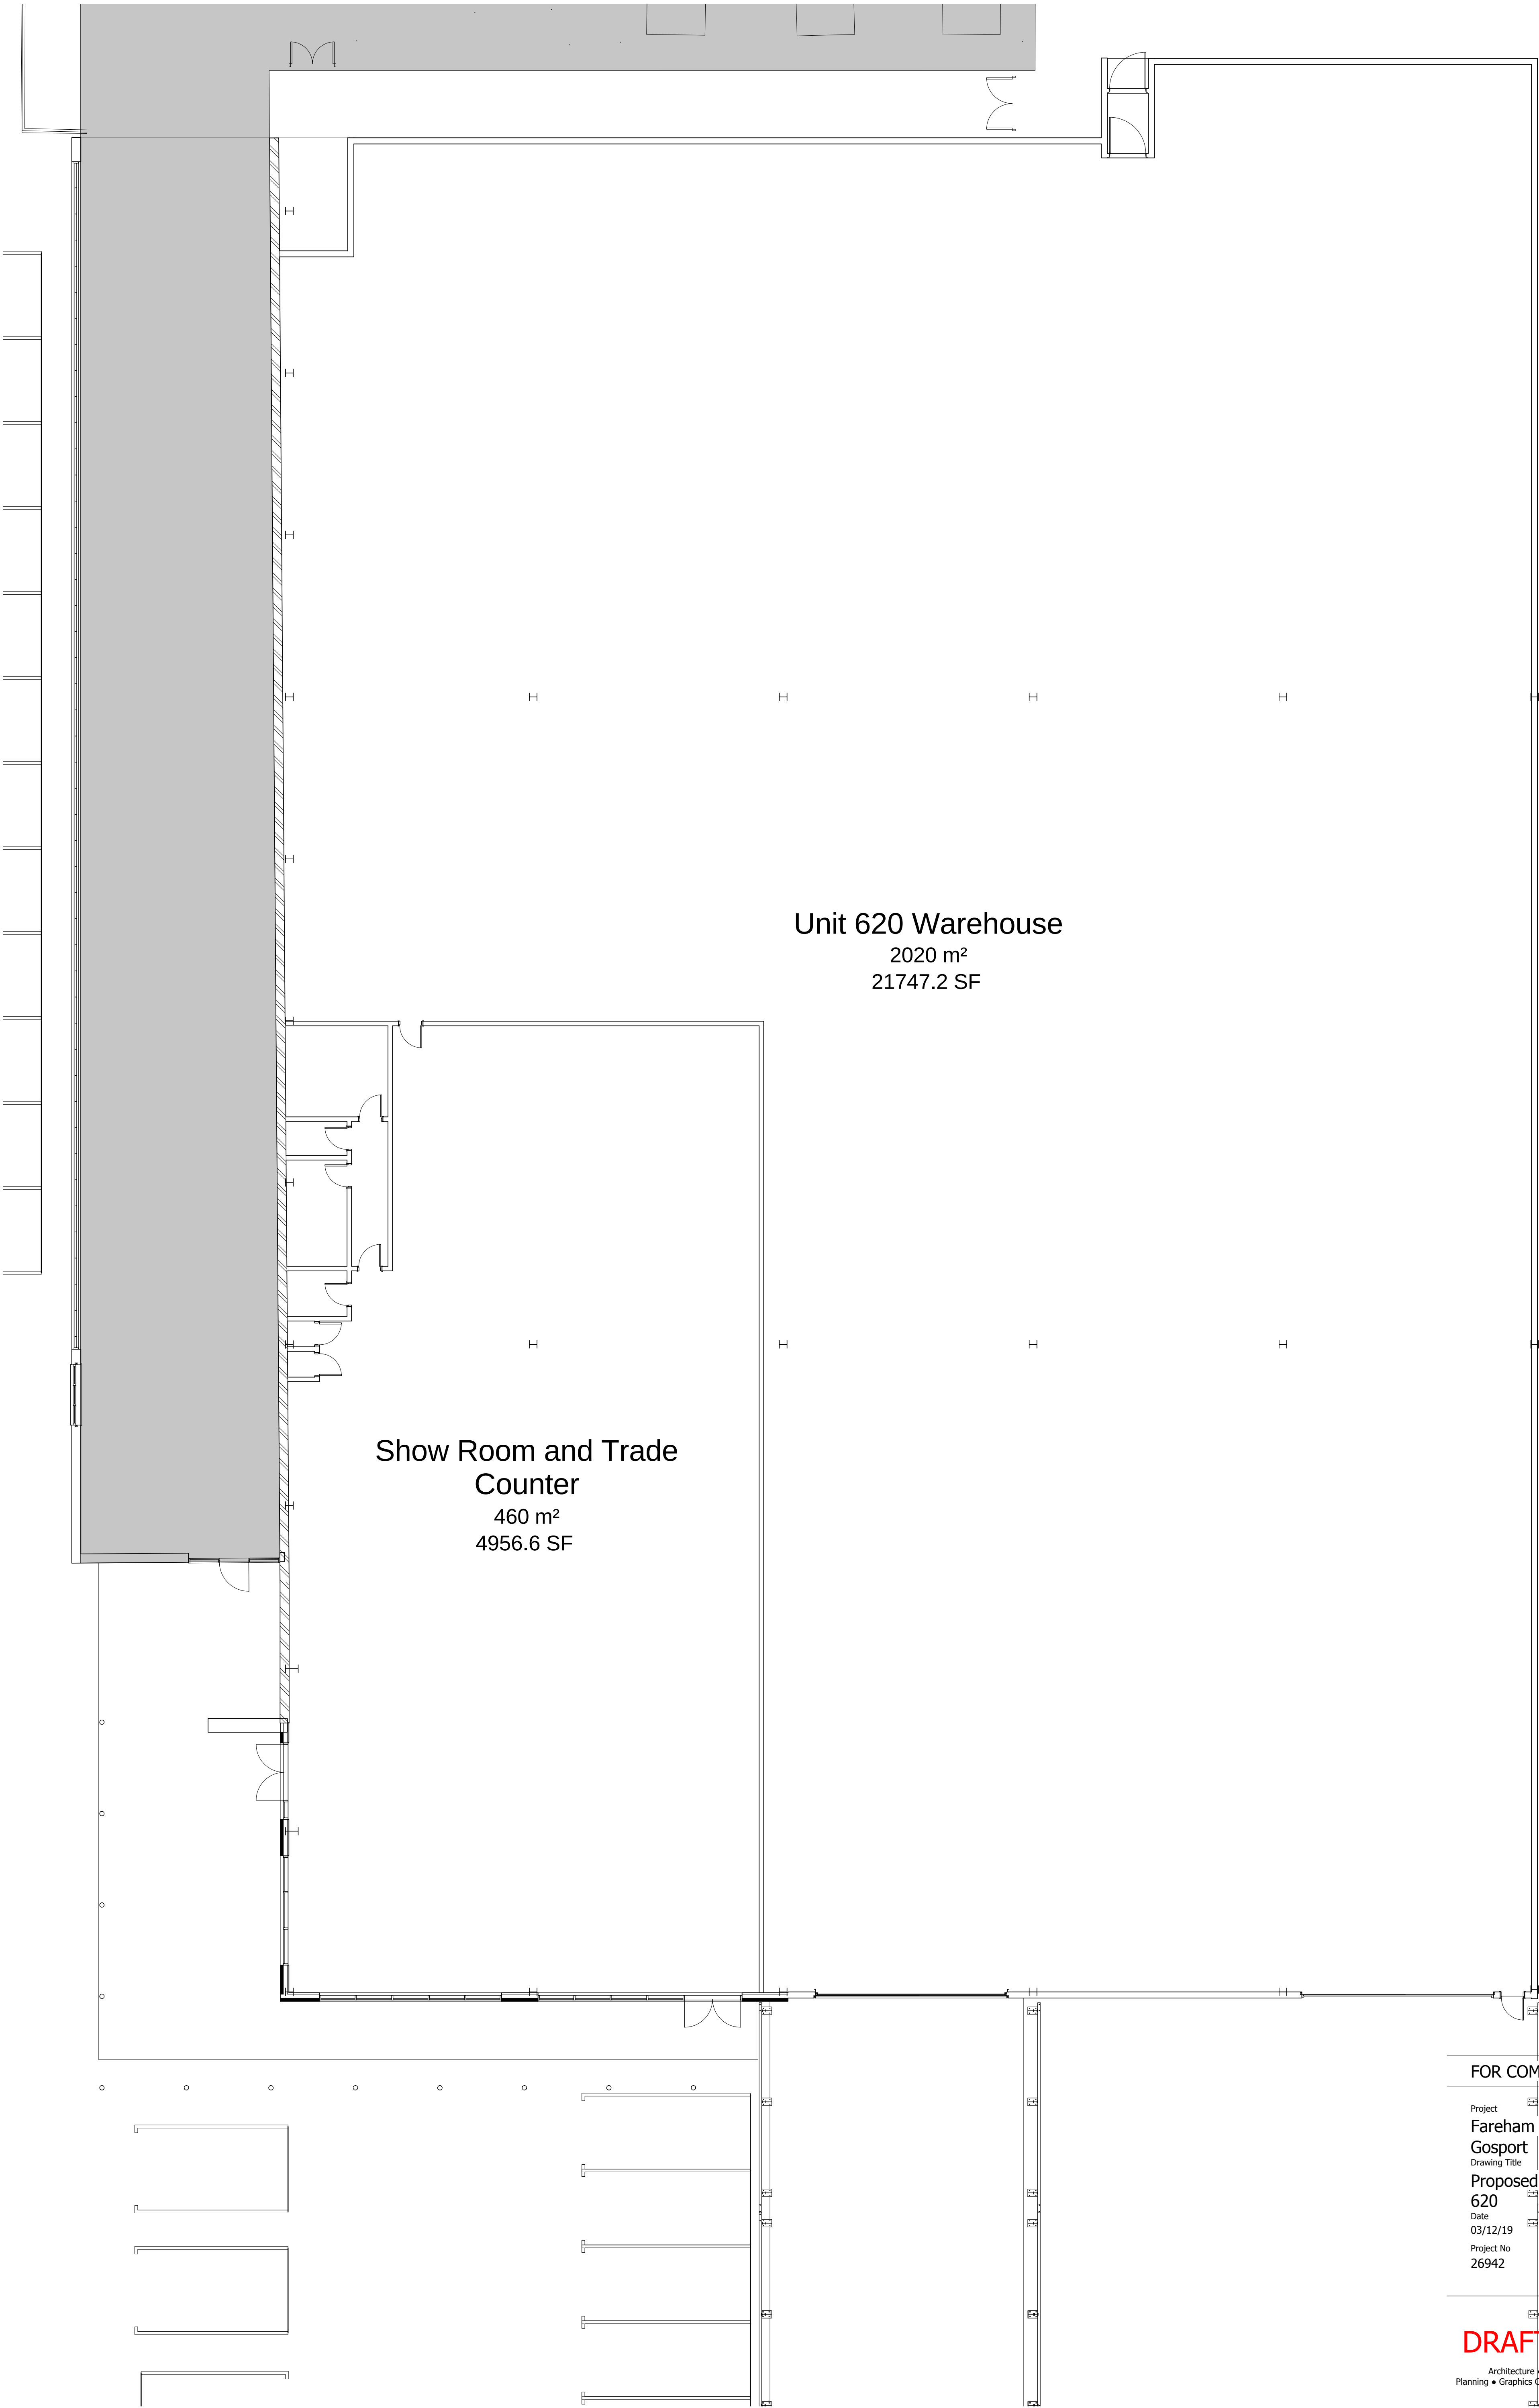

FOR COMMENT

Project	Fareham Reach	Scale	1 : 100 @ A1	Drawn by	WL	Check by	MB
Drawing Title	Gosport	Date	03/12/19	Project No	26942	Drawing No	A/PL-11-006
	Proposed Ground Floor Plan Unit 620						

DRAFT

BARTON WILLMORE

Planning • Master Planning & Urban Design • Architecture • Landscape Planning & Design • Environmental Planning • Graphics Communication • Public Engagement • Research

bartonwillmore.co.uk

