
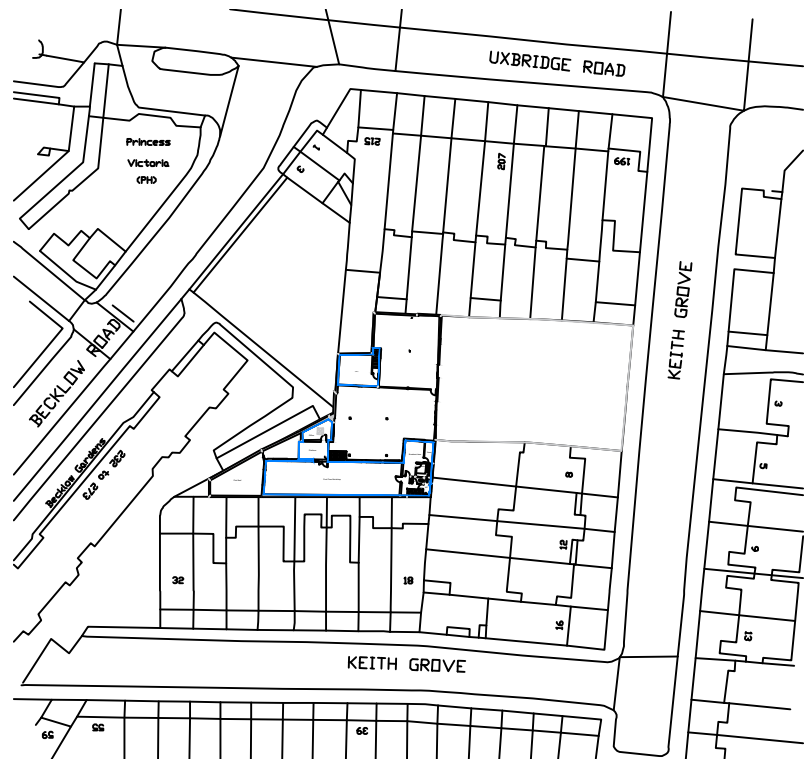
 


Location Plan 1:1250

BECKLOW ROAD

UXBRIDGE ROAD

KEITH GROVE

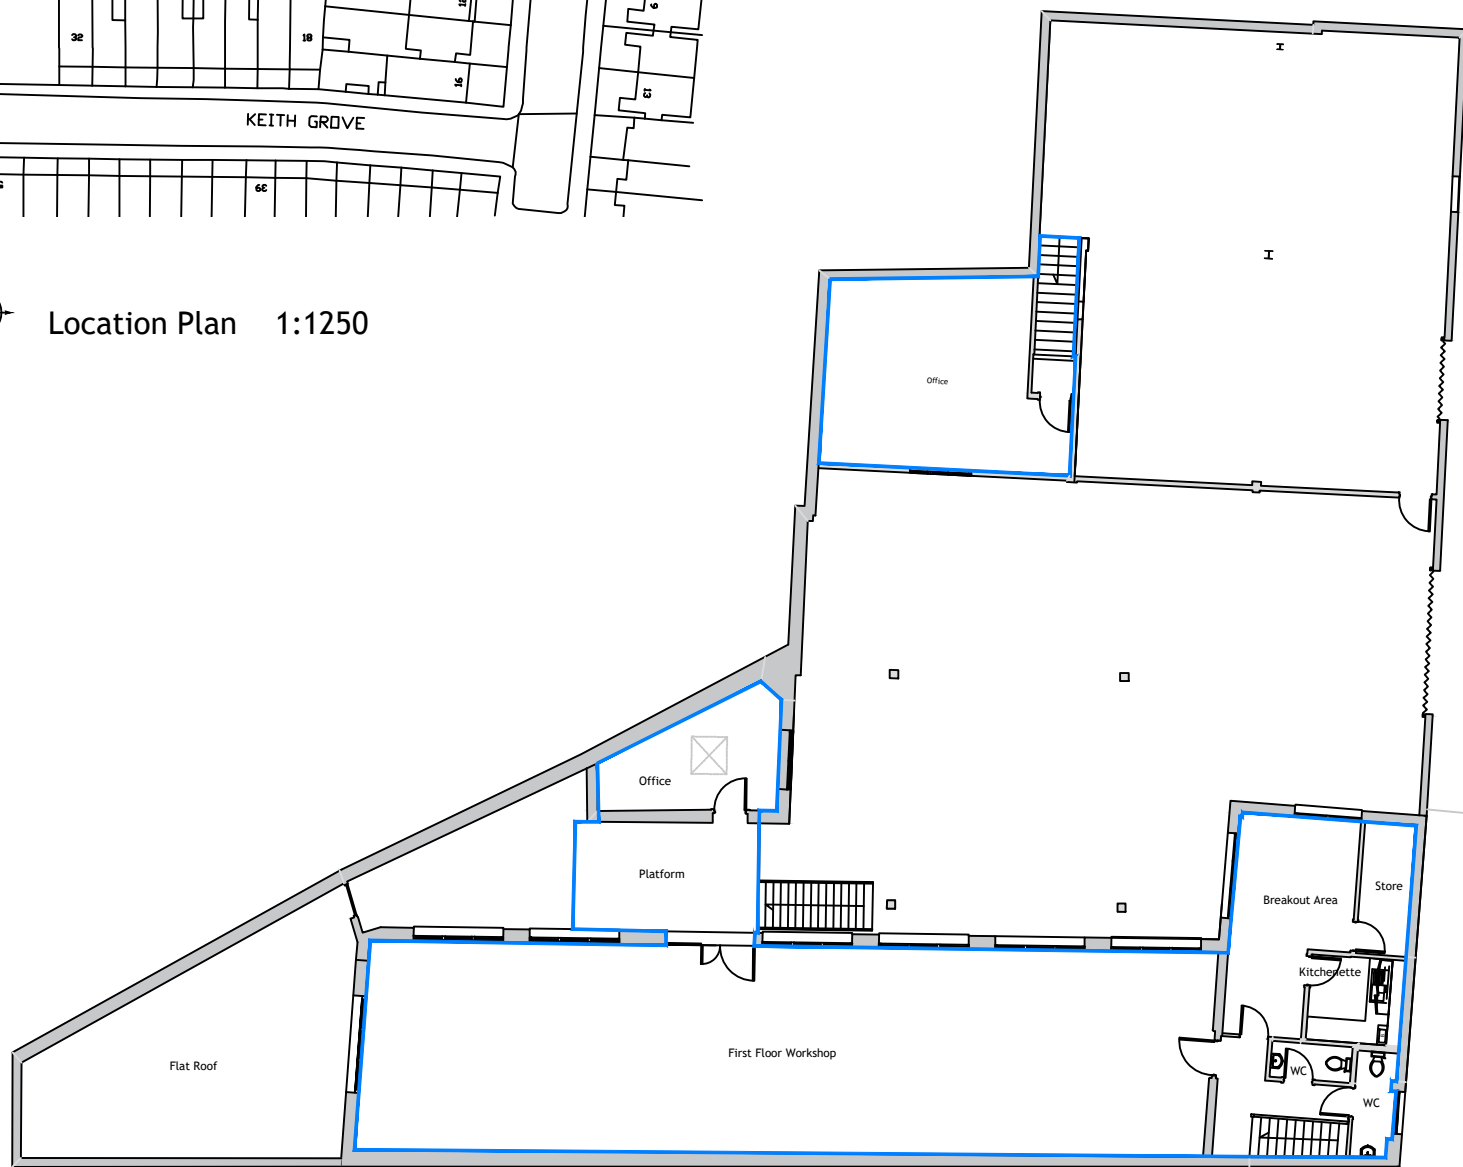

All dimensions are to be verified on site prior to the start of work, and any discrepancies notified in writing

This drawing and information shown are the copyright of 2scale ltd

GIA
First Floor 228.19 m² / 2,456 ft²

2Scale Ltd

Holmbushes Farmhouse Roundstreet Common
Wisborough Green RH14 0AL
Tel : 07903 198764
email : lisa.couse@2scale.co.uk
www.2scale.co.uk

Client	Dutch & Dutch		Scale	1:200@ A3	Date	15.07.25
	Project		Drawn By	LJP	Checked By	
		4-6 Keith Grove London W12 9EZ			Project No	0867
Title		First Floor Plan			Dwg. No	101
					Rev.	