


NOTES
 This drawing/design is for use solely in connection with the project.
 This drawing/design is the copyright of BD+M (UK) LTD and must not be reissued, loaned or copied without written consent.
 All dimensions/setting out to be checked on site by the contractor before construction proceeds.
 Use written dimensions only, do not scale.
 This drawing to be read in conjunction with all construction status information relevant to the project.
 Any apparent discrepancy to be brought to the attention of BD+M.

DRAWING STATUS
 P - Preliminary
 T - Tender
 C - Construction
 R - Record

Proposals subject to the following:
 Contract
 Survey
 Detail Design

Local Authority approval
 Statutory Authority Rights
 Public Utility requirements

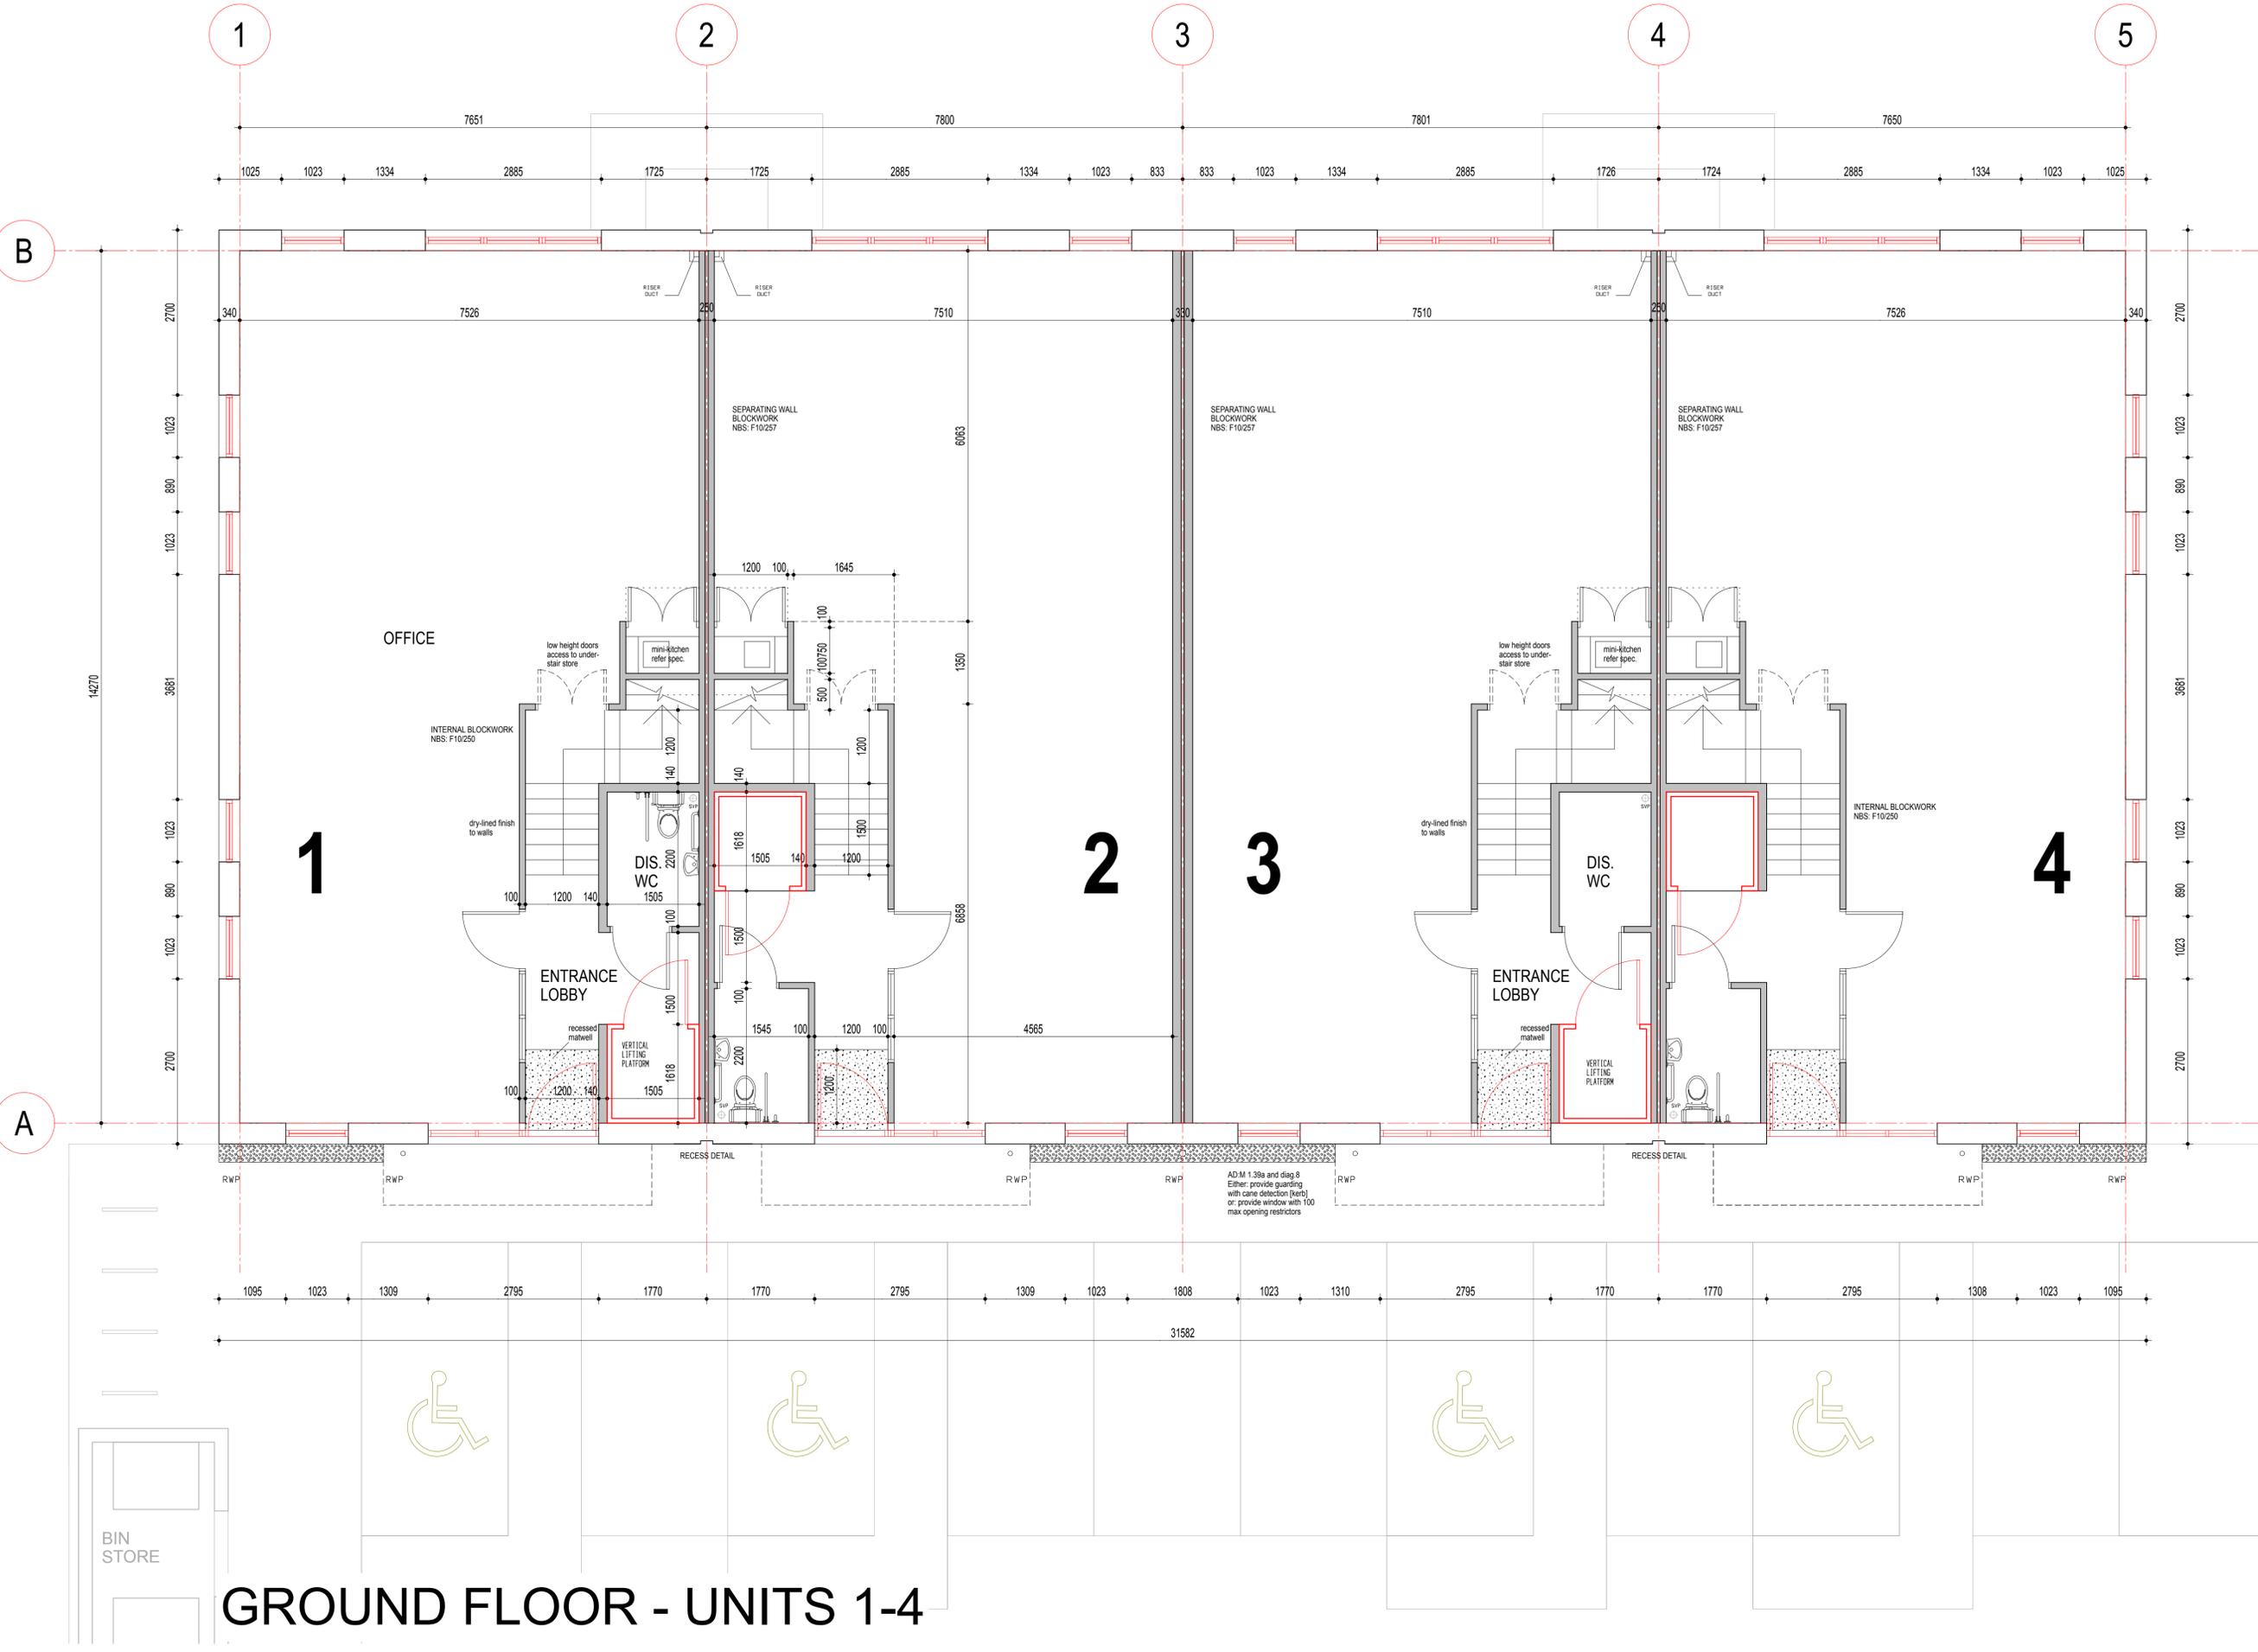

rev	date	amendments	drawn	chkd

BD+M
BUILDING DESIGN + MANAGEMENT (UK) LIMITED
 The Enterprise Centre, South Green Park, Marlow, Bucks, MK20 3JY
 Tel: +44 (0) 1362 857199 Fax: +44 (0) 1362 857197
 email: adm@bdm-uk.co.uk
 www.bdm-uk.co.uk

client: GIPPING CONSTRUCTION LTD.

project: PROSPECT POINT
 SUFFOLK BUSINESS PARK

drawing: UNITS 1 - 4
 GROUND FLOOR PLAN

scale	date	drawn	chkd
1:50 @ A1	10-2008	BD+M	BD+M

sheet	project no.	drawing no.	revision
C	2621	300	-

GROUND FLOOR - UNITS 1-4