


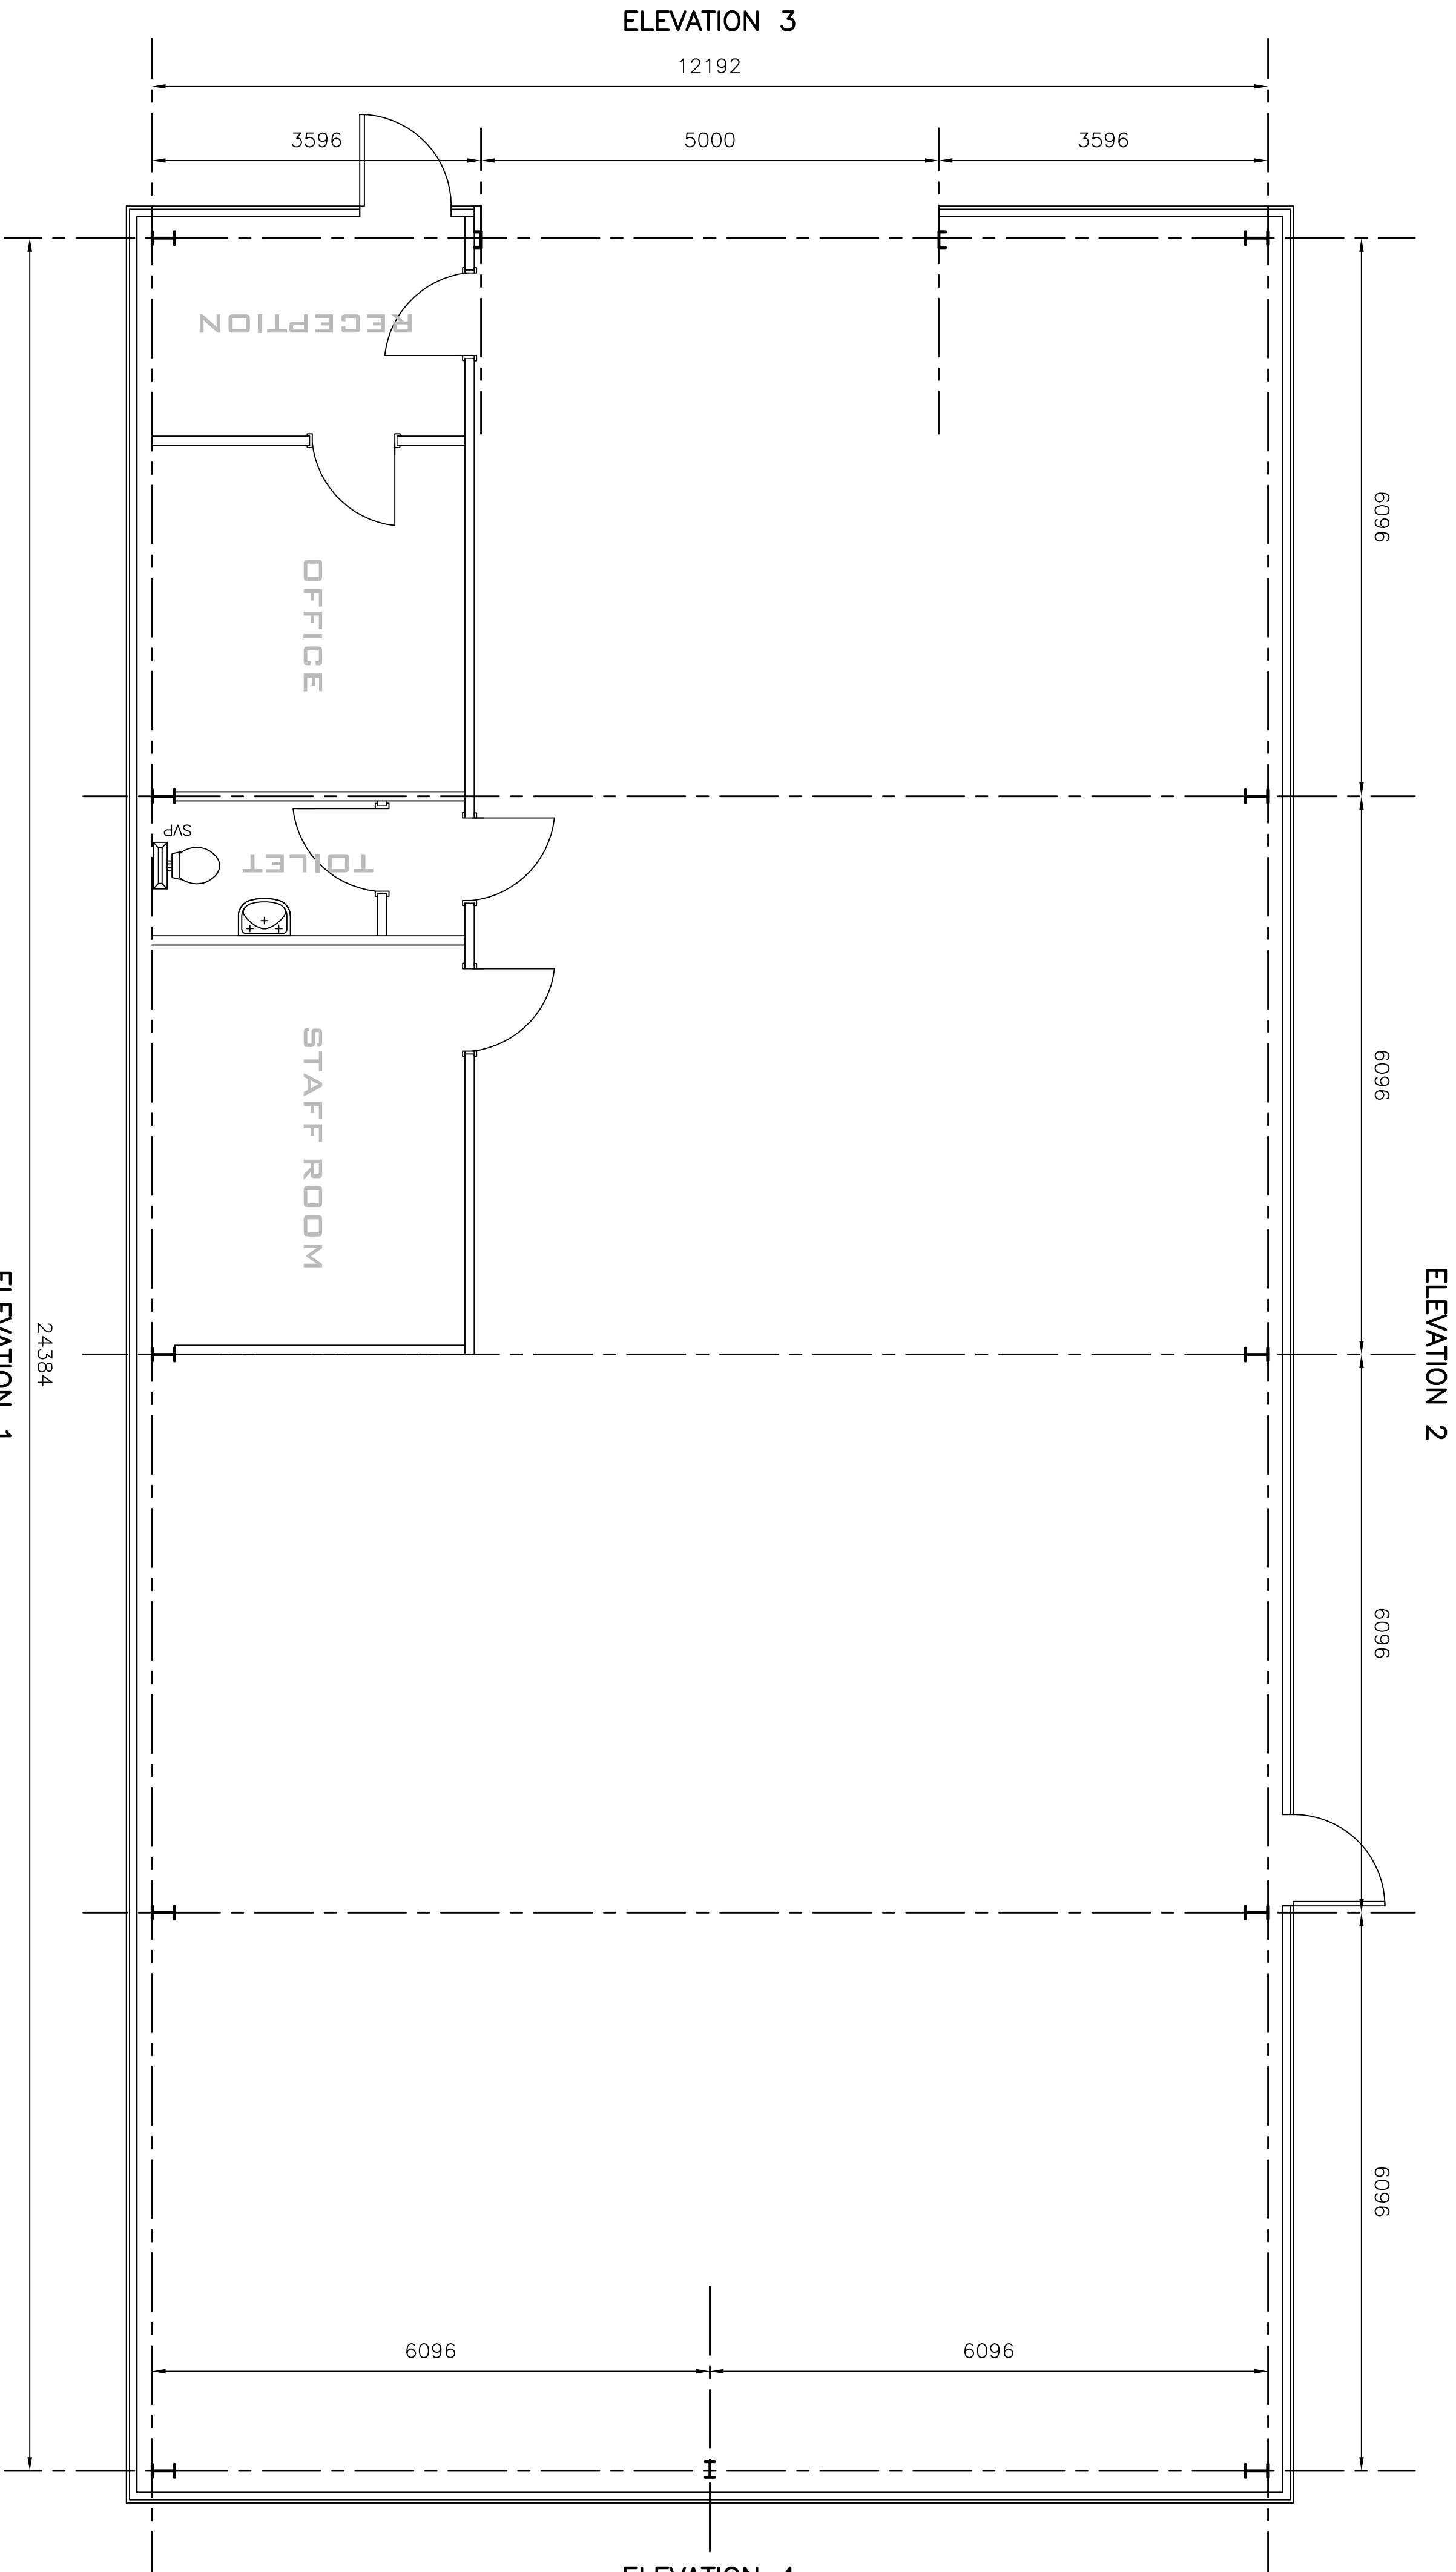


BUILDING FINISHES

ROOF CLADDING.


GOOSEWING GREY PLASTISOL COATED BOX PROFILE COMPOSITE ROOF CLADDING INCORPORATING APPROX 15% ROOF LIGHTS WITH FOLDED METAL GUTTERING TO BOTH EAVES LINE FINISHED IN OCEAN BLUE WITH RAINWATER PIPES TERMINATING AT GROUND LEVEL.

SIDE CLADDING.


OCEAN BLUE PLASTISOL COATED BOX PROFILE COMPOSITE SIDE CLADDING LAPPING DOWN OVER PRECAST CONCRETE PANELS EXPOSED BY 100mm TO FORM SHUTTERING, ROLLER SHUTTER DOOR AND 2No. PERSONNEL DOORS TO BE POWDER COATED TO MATCH CLADDING WINDOWS IN GABLE ELEVATION FORMED USING SOFTWOOD TIMBER UNITS.

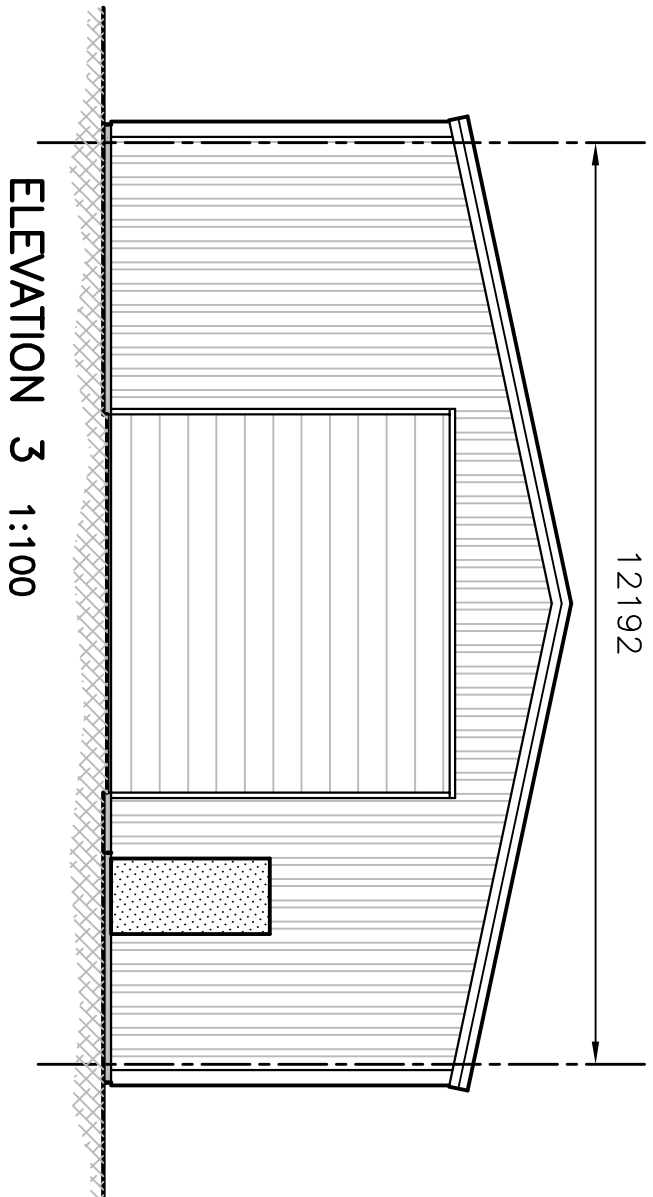

ELEVATION 3 1:100

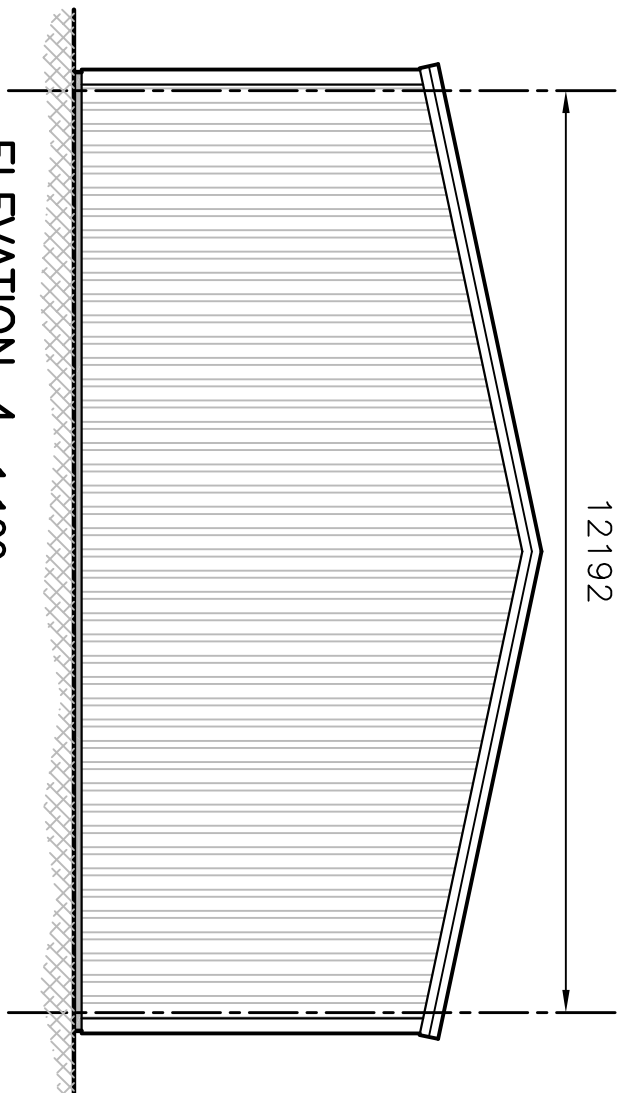


ELEVATION 4 1:100

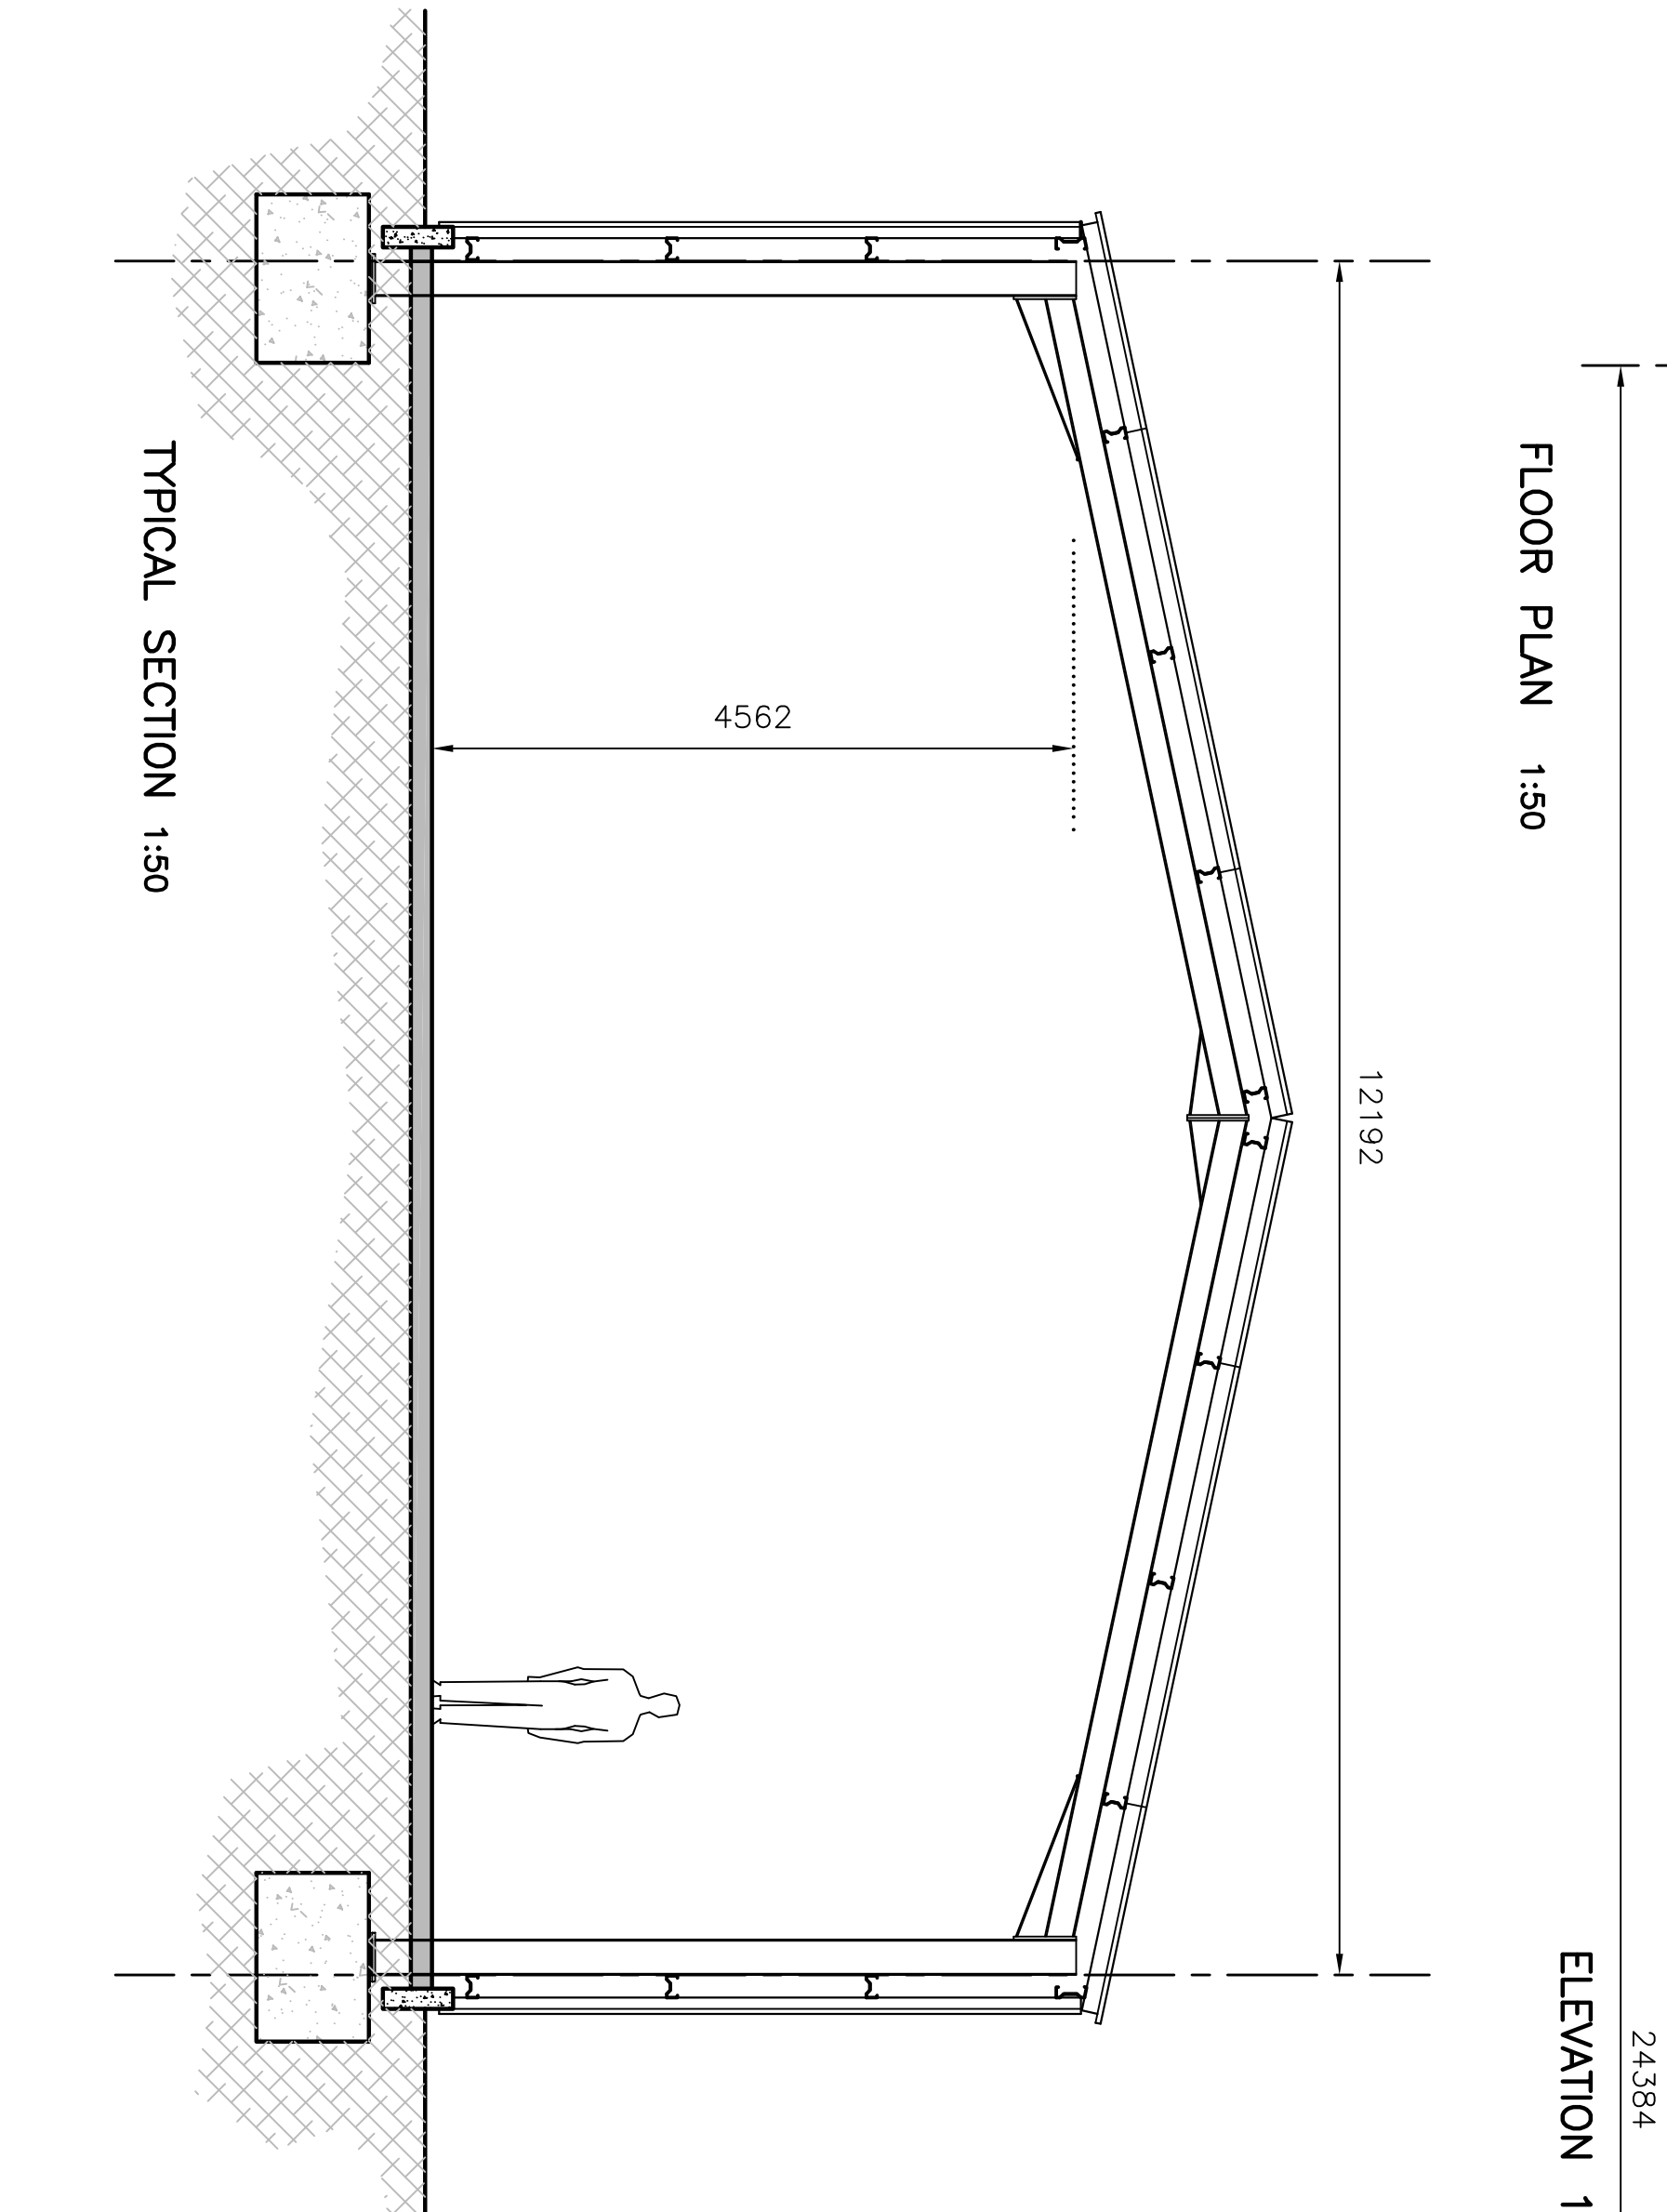


ELEVATION 1

FLOOR PLAN 1:50

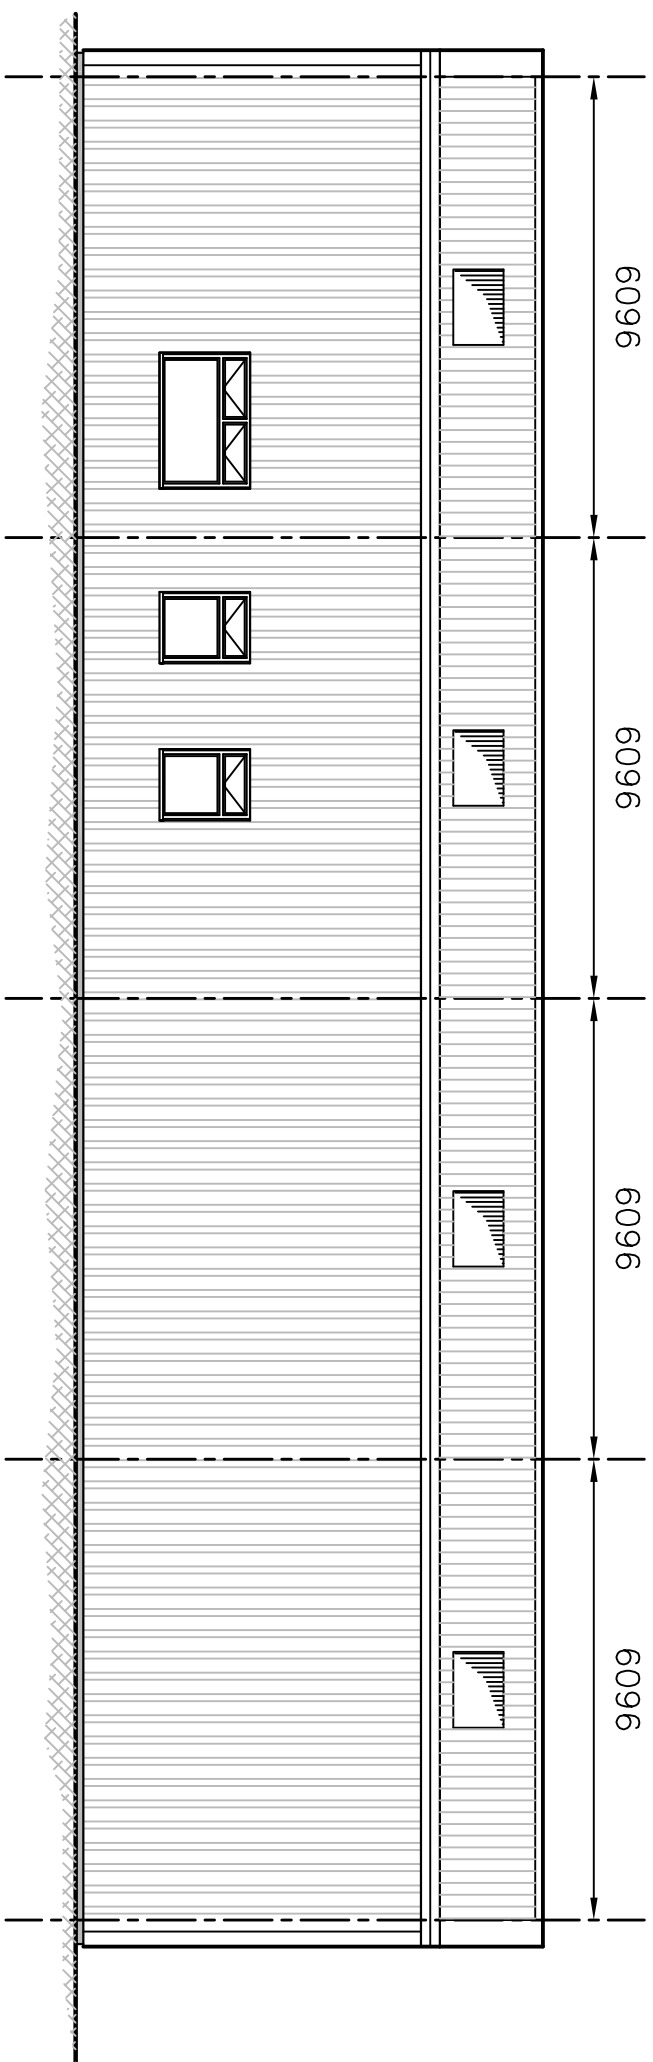

ELEVATION 1 1:100

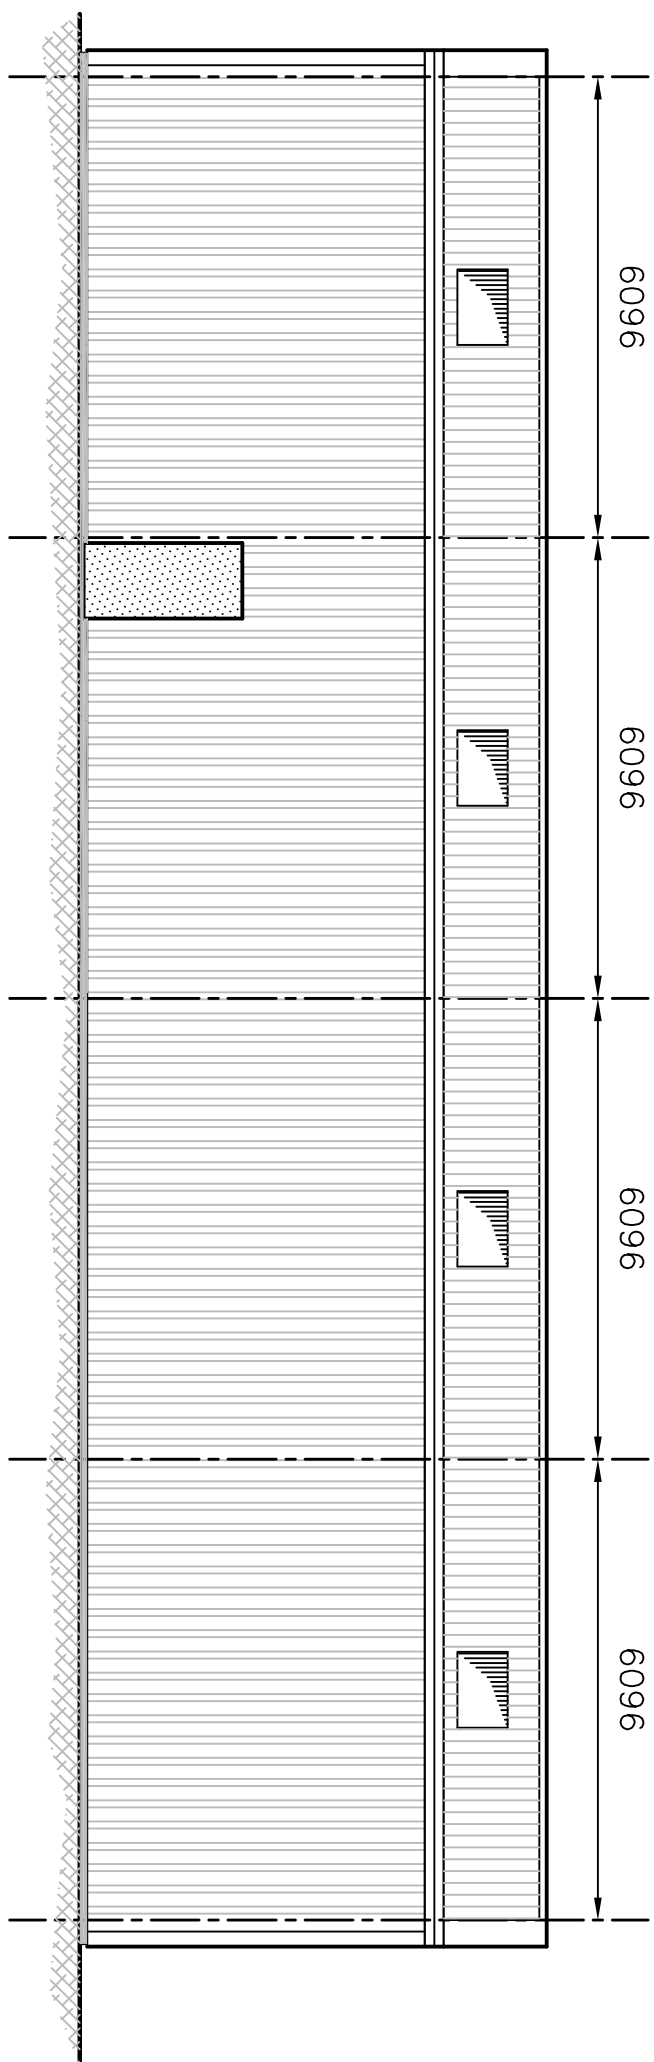

ELEVATION 2 1:100

Rev.	Date	Revision
CLIENT		
JOB TITLE		
INDUSTRIAL WORKSHOP BUILDING		
DRAWING TITLE		
GENERAL ARRANGEMENTS		
Drawn by	HQM	Date
Checked		FEB. 2017
	Scale	1:100 1:50
Drawing No.	1202 - 01	
S & H STEEL FRAMES		
LONG ITCHINGTON RD, HUNNINGHAM N.R. LEAMINGTON SPA, WARWICKSHIRE. CV33 9ER. TEL: 01926 633689		