


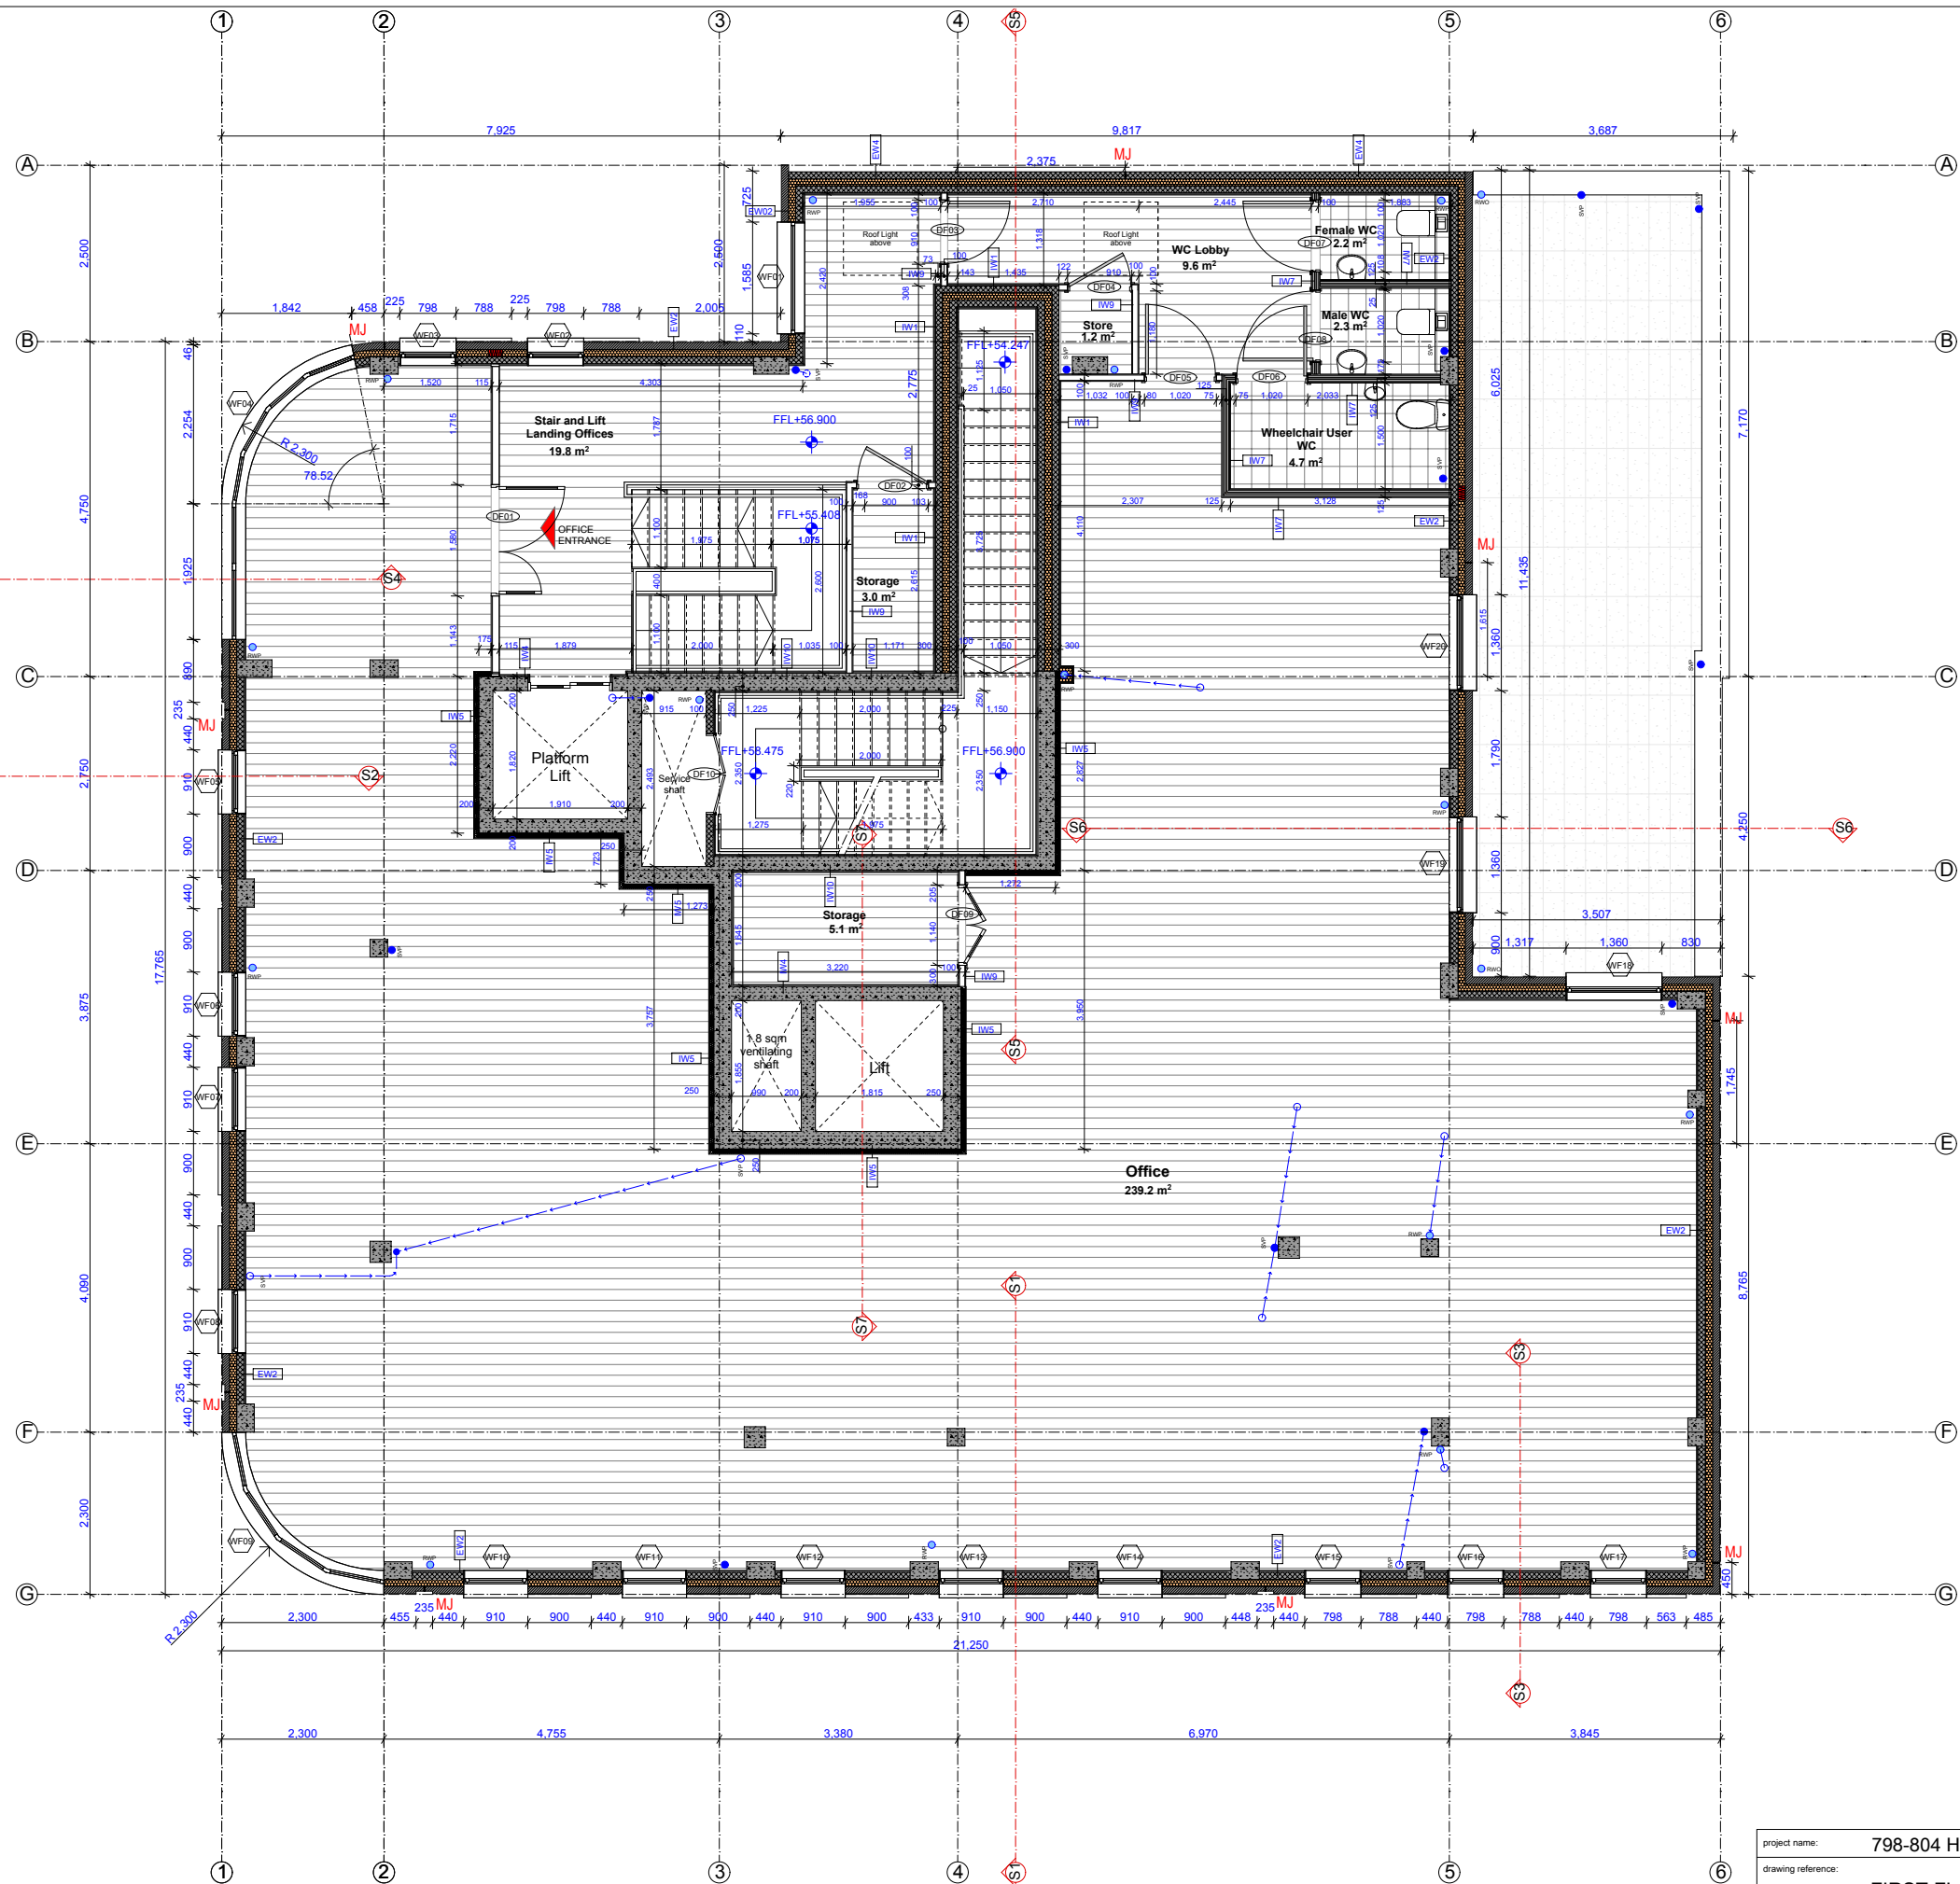

First Floor Plan scale 1:50@A1

For wall types refer to
253-450 and 253-251

EW4

Movent joint



Cavity barrier



Revision	
A	Layout revised
B	Room types and sizes added
C	Revised to client comments. Amended to updated survey. Dimensions added
D	Doors revised throughout
E	Wall cavity reduced, partitions revised, Wall types, fire stops and movement joints added
F	
G	
H	
I	
J	
K	
L	
M	
N	
O	
P	
Q	
R	
S	
T	
U	
V	
W	
X	
Y	
Z	



project name: 798-804 Holloway Road London N19 3JH		date: NOVEMBER 2019	
drawing reference: FIRST FLOOR PLAN		sheet: 1 of 1	drawn: GZ
job number: 253		scale: 1:50@A1 1:100@A3	
drawing number: 014		revision: E	
status: CONSTRUCTION		Use figured dimensions only. Do not scale of this drawings. All dimensions to be checked on site and any inconsistencies must be reported back to KS Design. All structural information to be taken from structural engineer's drawings. This drawing is protected under copyright and shall not be copied or reproduced in part or whole without prior expressed permission.	

1 Chalfney Gardens, Leagrave LU4 8QQ
0044 (0)1562 969785
www.ksde.co.uk