



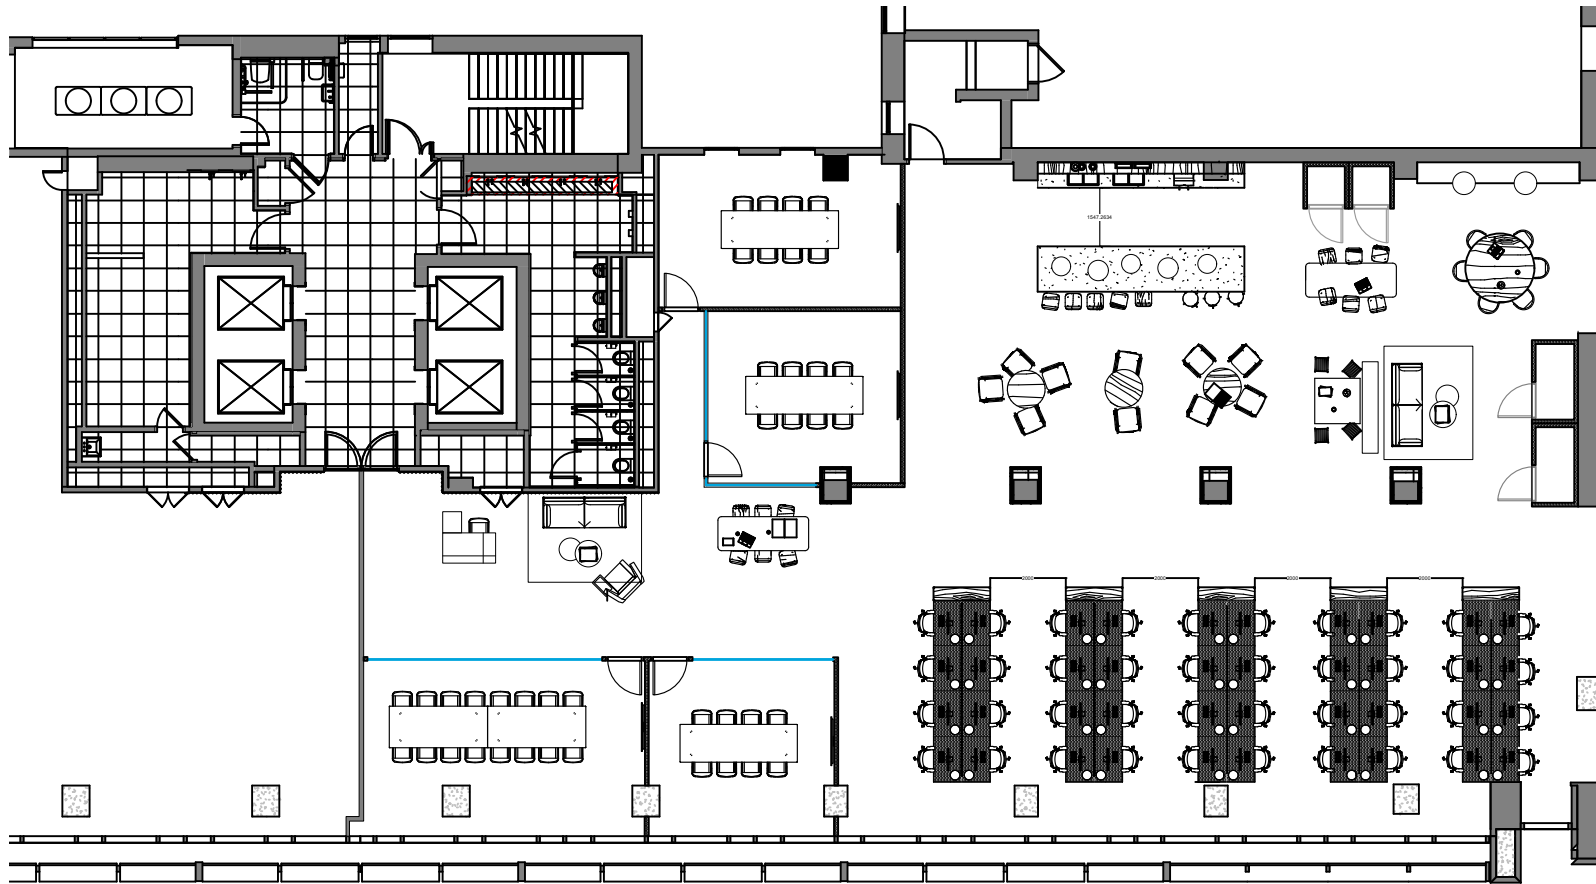

FIRE NOTES

 

Project Number: 210 Pentonville Road
Project Name:

Drawing Name:
Proposed Third Floor Plan

Scale of A1

Drawing Number

Revision