


Existing First Floor Plan (Left Side)
Scale: 1:50

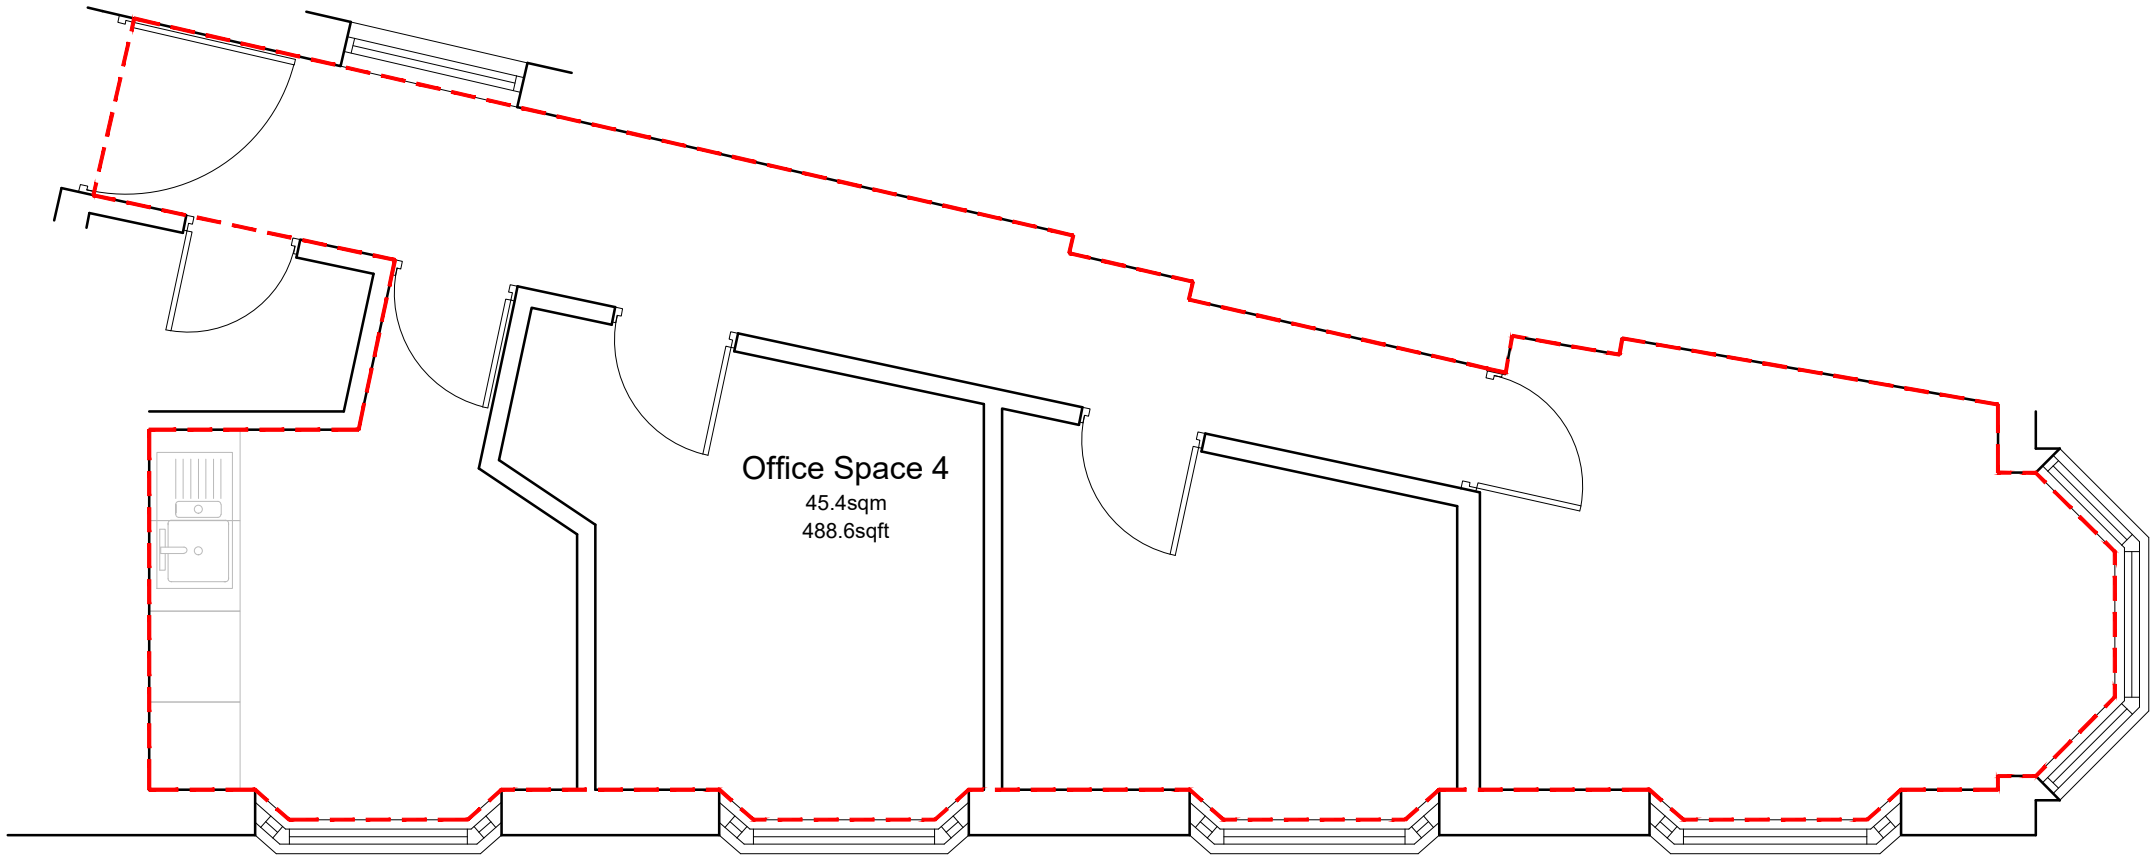

Existing First Floor Plan (Right Side)
Scale: 1:50

CHETWYND ARCHITECTS

Address: 2nd Floor, 40 Bank Street, Sheffield, S1 2DS
Tel: 07891586373
Email: info@chetwyndarchitects.co.uk
Instagram: @chetwynd

Client:
Catherall Developments

Project:
19-29 York Street

Sheffield

S1 2ER

Drawing Title:
Existing First Floor Plans

Information

Scale:

1:50

Paper Size:

A1

Date:

16/04/2025

DWG No:

2513_01