



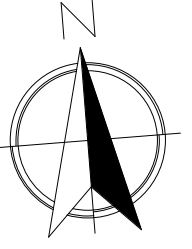

1 Site Layout
SCALE: 1 : 250

GIA Schedule				
Unit	Level	Comments	Area	Area sq ft
Unit 01	00_Ground		148.92 m²	1603 ft²
Unit 01	01_First Floor	50% of GF Area	74.81 m²	805 ft²
			223.73 m²	2408 ft²
Unit 02	00_Ground		78.01 m²	840 ft²
Unit 02	01_First Floor	50% of GF Area	39.70 m²	427 ft²
			117.71 m²	1267 ft²
Unit 03	00_Ground		77.36 m²	833 ft²
Unit 03	01_First Floor	50% of GF Area	38.68 m²	416 ft²
			116.05 m²	1249 ft²
Unit 04	00_Ground		77.36 m²	833 ft²
Unit 04	01_First Floor	50% of GF Area	38.68 m²	416 ft²
			116.05 m²	1249 ft²
Unit 05	00_Ground		93.21 m²	1003 ft²
Unit 05	01_First Floor	50% of GF Area	48.38 m²	521 ft²
			141.59 m²	1524 ft²
Unit 06	00_Ground		93.21 m²	1003 ft²
Unit 06	01_First Floor	50% of GF Area	48.38 m²	521 ft²
			141.59 m²	1524 ft²
Unit 07	00_Ground		77.36 m²	833 ft²
Unit 07	01_First Floor	50% of GF Area	38.68 m²	416 ft²
			116.05 m²	1249 ft²
Unit 08	00_Ground		77.36 m²	833 ft²
Unit 08	01_First Floor	50% of GF Area	38.68 m²	416 ft²
			116.05 m²	1249 ft²
Unit 09	00_Ground		78.01 m²	840 ft²
Unit 09	01_First Floor	50% of GF Area	39.70 m²	427 ft²
			117.71 m²	1267 ft²
Unit 10	00_Ground		65.07 m²	700 ft²
Unit 10	01_First Floor	50% of GF Area	32.55 m²	350 ft²
			97.62 m²	1051 ft²
Unit 11	00_Ground		55.39 m²	596 ft²
Unit 11	01_First Floor	50% of GF Area	27.66 m²	298 ft²
			83.04 m²	894 ft²
Unit 12	00_Ground		56.19 m²	605 ft²
Unit 12	01_First Floor	50% of GF Area	28.10 m²	302 ft²
			84.29 m²	907 ft²
Unit 14	00_Ground		56.19 m²	605 ft²
Unit 14	01_First Floor	50% of GF Area	28.10 m²	302 ft²
			84.29 m²	907 ft²
Unit 15	00_Ground		56.74 m²	611 ft²
Unit 15	01_First Floor	50% of GF Area	28.96 m²	312 ft²
			85.71 m²	923 ft²
Unit 16	00_Ground		62.31 m²	671 ft²
Unit 16	01_First Floor	50% of GF Area	31.87 m²	343 ft²
			94.18 m²	1014 ft²
Unit 17	00_Ground		61.69 m²	664 ft²
Unit 17	01_First Floor	50% of GF Area	30.95 m²	333 ft²
			92.65 m²	997 ft²
Unit 18	00_Ground		61.69 m²	664 ft²
Unit 18	01_First Floor	50% of GF Area	30.95 m²	333 ft²
			92.65 m²	997 ft²
Unit 19	00_Ground		99.47 m²	1071 ft²
Unit 19	01_First Floor	50% of GF Area	49.75 m²	536 ft²
			149.22 m²	1606 ft²
Unit 20	00_Ground		141.92 m²	1528 ft²
Unit 20	01_First Floor	50% of GF Area	70.93 m²	763 ft²
			212.85 m²	2291 ft²
Unit 21	00_Ground		54.15 m²	583 ft²
Unit 21	01_First Floor Level	50% of GF Area	26.94 m²	290 ft²
			81.09 m²	873 ft²
Unit 22	00_Ground		53.51 m²	576 ft²
Unit 22	01_First Floor Level	50% of GF Area	26.17 m²	282 ft²
			79.68 m²	858 ft²
Unit 23	00_Ground		54.15 m²	583 ft²
Unit 23	01_First Floor Level	50% of GF Area	27.10 m²	292 ft²
			81.26 m²	875 ft²
			2525.02 m²	27179 ft²

 

Drawing to be read in conjunction with:

- Employer's Requirements
- Specification
- Landscape Design

Site Area Schedule		
Name	Area	Area (sqft)
Overall Area	9538.33 m²	1104730 SF

Unit Schedule	
Count	Name
1	7515_Block A
8	7515_Block B
9	7515_Block C
1	7515_Block D
3	7515_Block E
22	

Parking Schedule	
Number of Parking Spaces	Family and Type
60	Car Park Parking: 2400x4800mm
4	Disabled Parking Space Updated 26.06.17: 2400x4800mm Disabled Bay
64	

Cycle Shelter	
Count	Type
6	6no. cycle shelter

P11	Slab Levels	GD	WB	09.03.23
P10	Issued for Planning	PW	WB	25.03.22
P9	Site Boundary Updated	PW	WB	01.03.22
P8	Issued for Planning	PW	WB	15.02.22
P7	Site entrance changed	PW	WB	11.02.22
P6	Block B adjustments	PW	WB	01.02.22
P5	Flood zones updated	PW	TL	05.08.21
P4	Site exit updated	PW	TL	29.07.21
P3	Flood zone 3 added	PW	TL	29.07.21
P2	Issued for Information	PW	WB	22.07.21
P1	Issued for Information	PW	WB	05.07.21
Rev	Description	By	Check	Date

Hyphen

3 Charlecote Mews
Staple Gardens
Winchester, SO23 8SR
+44 1962 835500
info@hyphen.archi

Client
Glenmore Commercial

Project
Dominion Way, Worthing

Drawing
Site Plan

Scale	Date	Author	Checked
As indicated @A1	25.03.22	PW	WB

Workstage	Status
3	PLANNING

Hyphen Project No Project / Drawing No Revision

7515 **A-002P11**

Scale only for planning purposes.
Report any discrepancies to the author.
© The Hyphen Group Ltd