

Lease Plan

11 Hooper Street
LONDON
E1 8BP

1st Class Energy Ltd



1st Class Energy Ltd

28 Lords Meadow
Redbourn
Herts
AL3 7BX

Drawn: Glen Baynes
T: 01582 793525

info@1stclassenergy.com


www.1stclassenergy.com

© 1st Class Energy Ltd


SITE Plan Scale 1:500 when printed at A3. Check printer parameters

Legend

-  Land and property Land Registry Title No. AGL 382490 11 Hooper Street
-  Premises contained in Lease of Ground and Basement Floor 11 Hooper Street

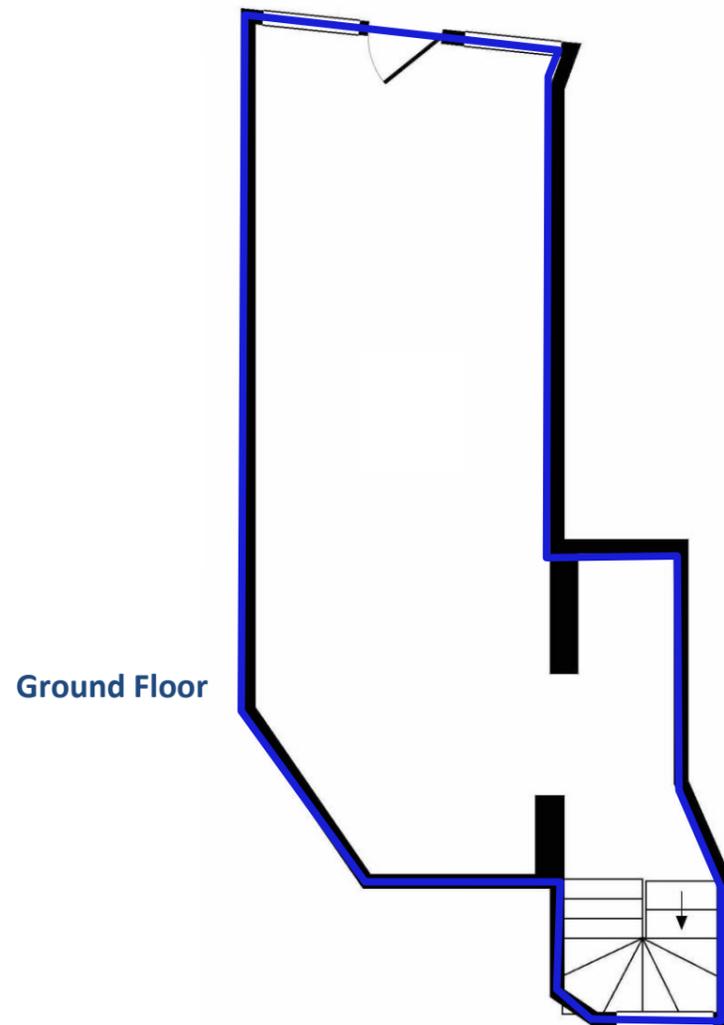


Ground Floor

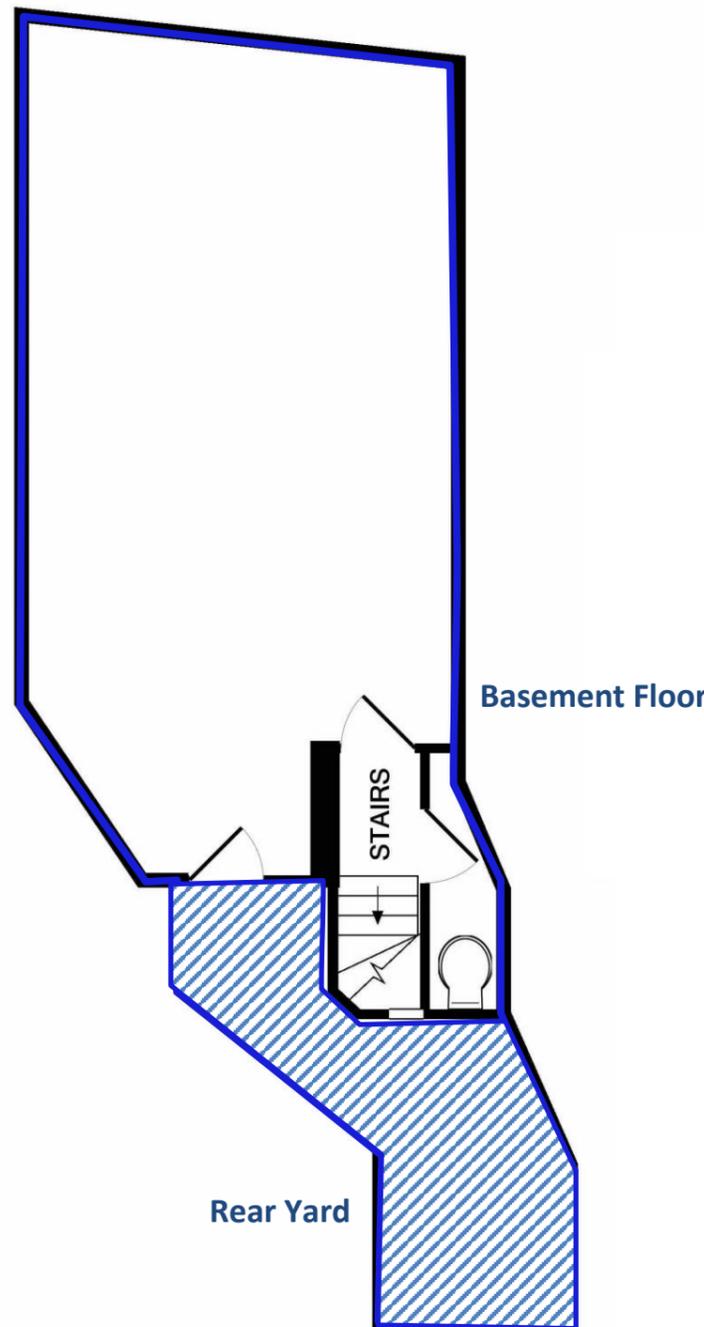

Basement Floor

Rear Yard

Location Plan: Scale 1:1250

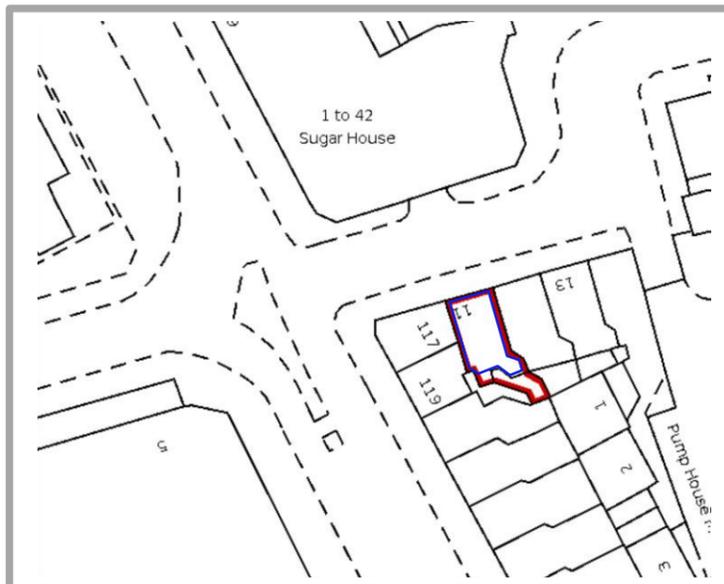

Scale

