


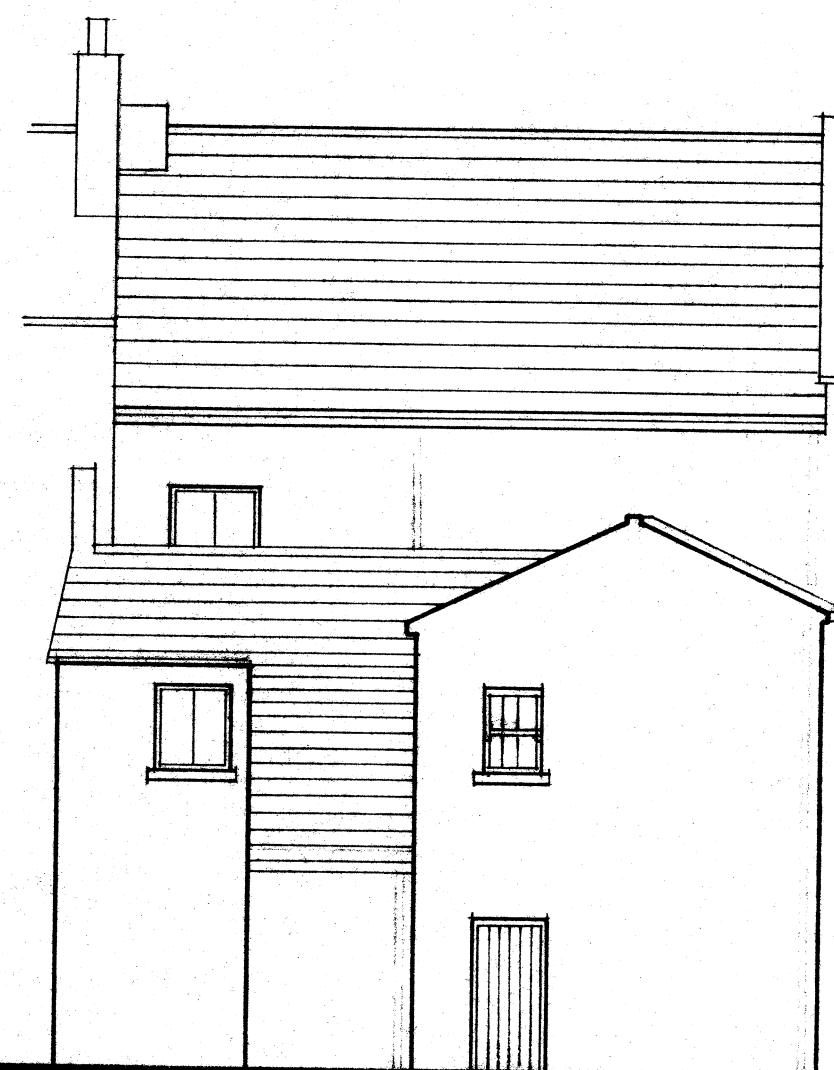

EAST ELEVATION


NORTH ELEVATION




WEST ELEVATION




SOUTH ELEVATION

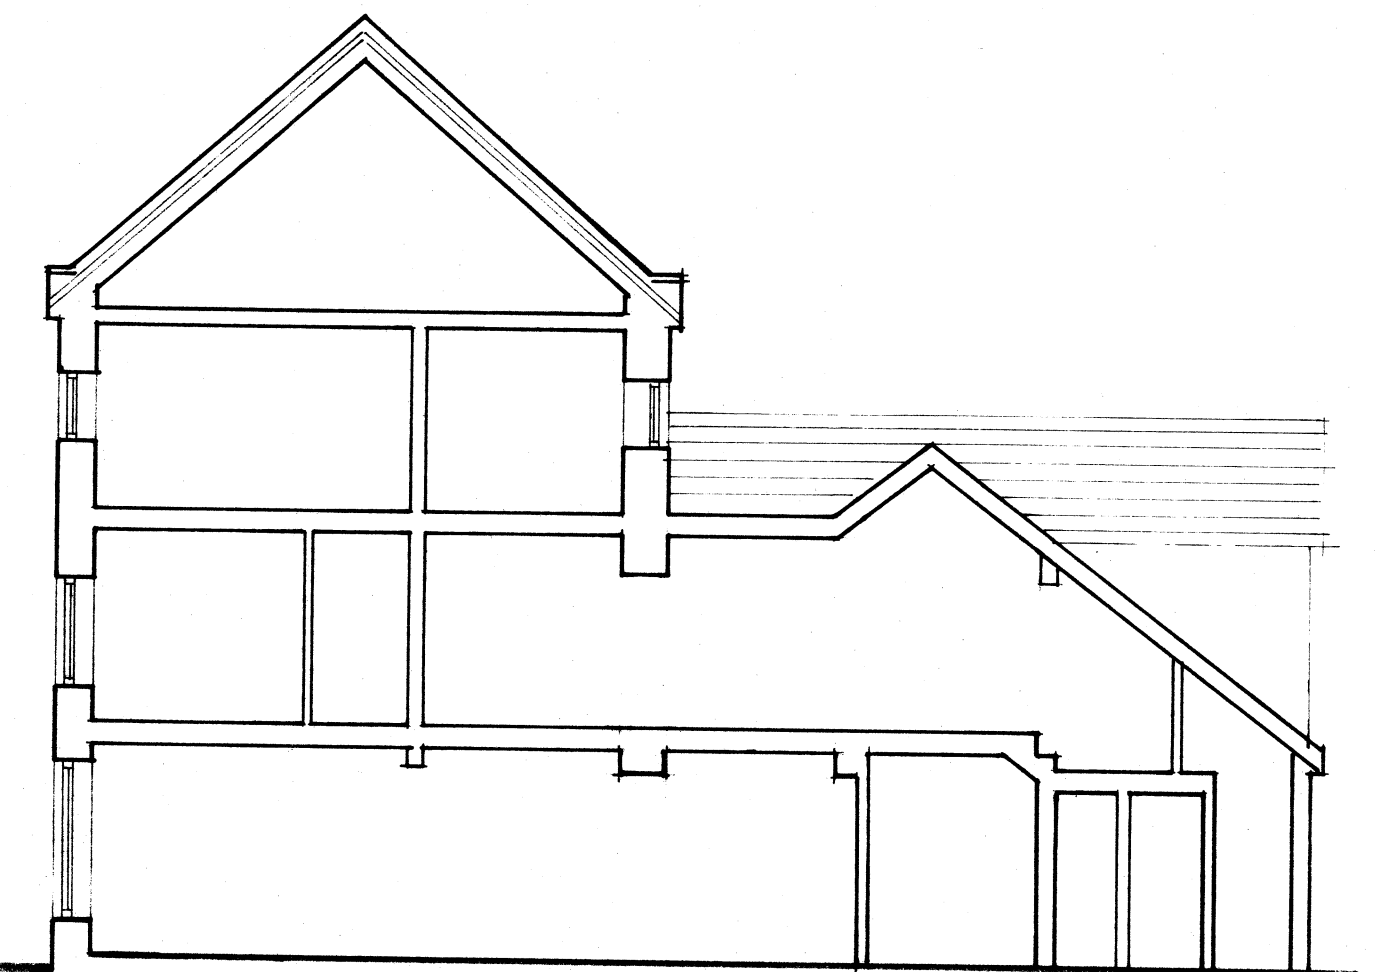


SECTION A-A

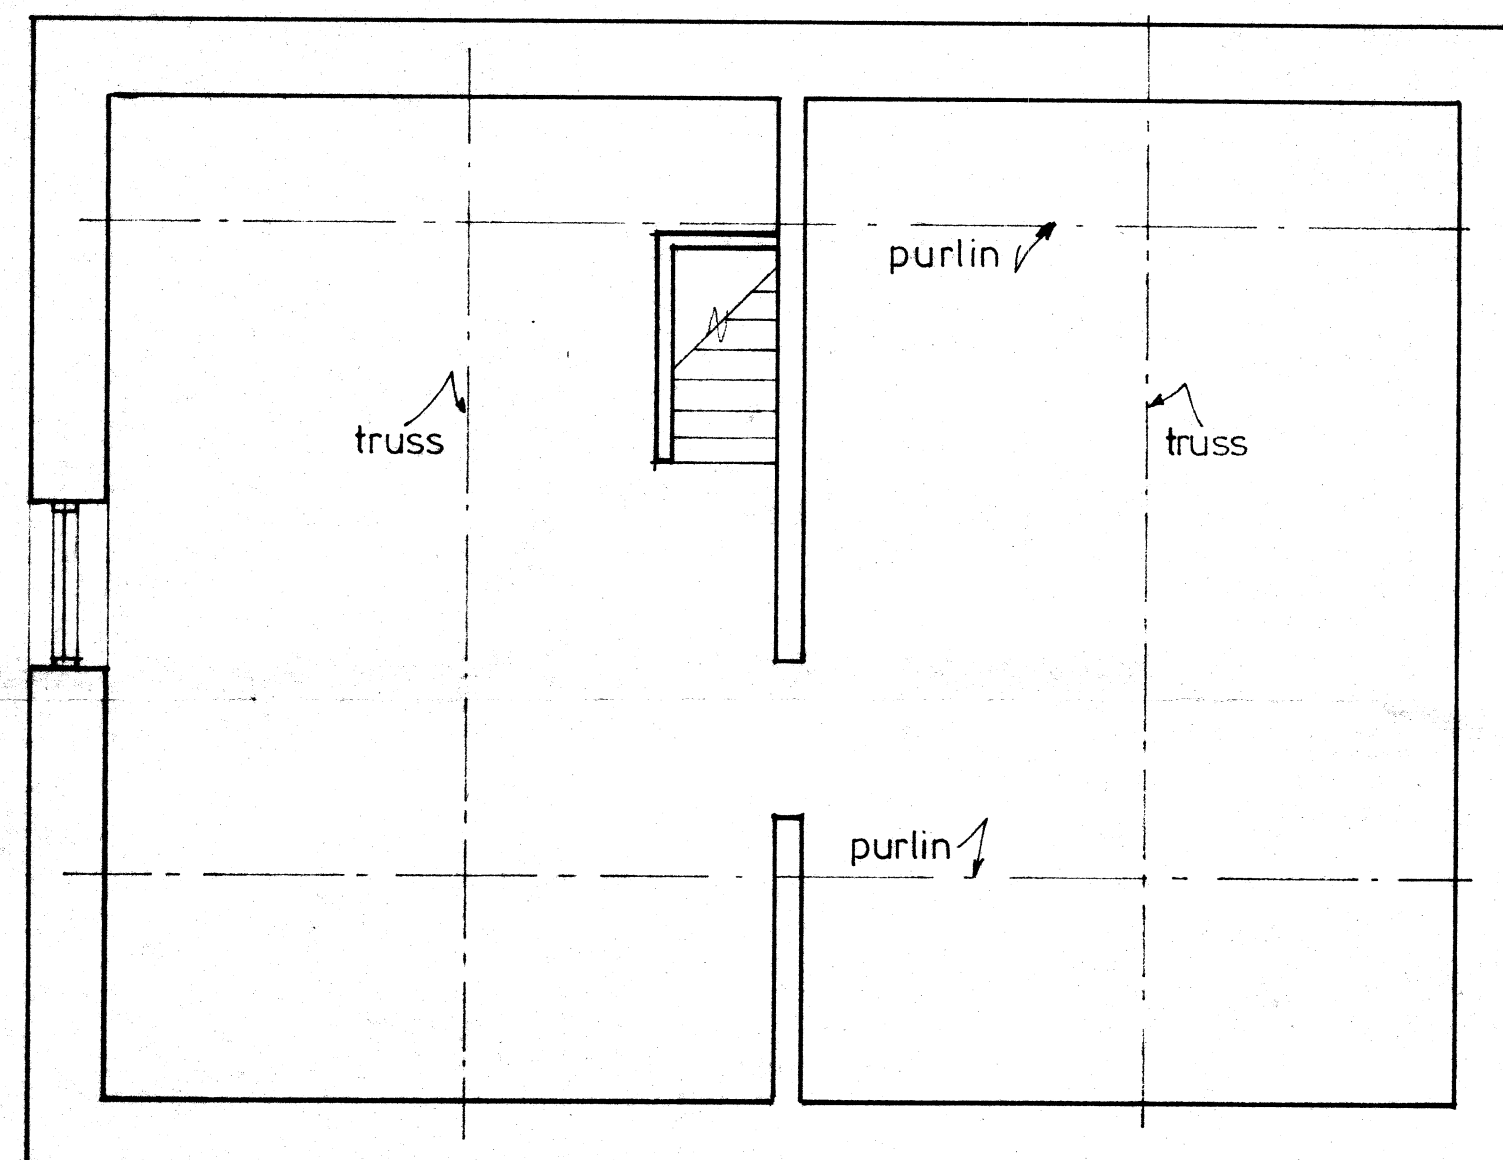


THIRD FLOOR

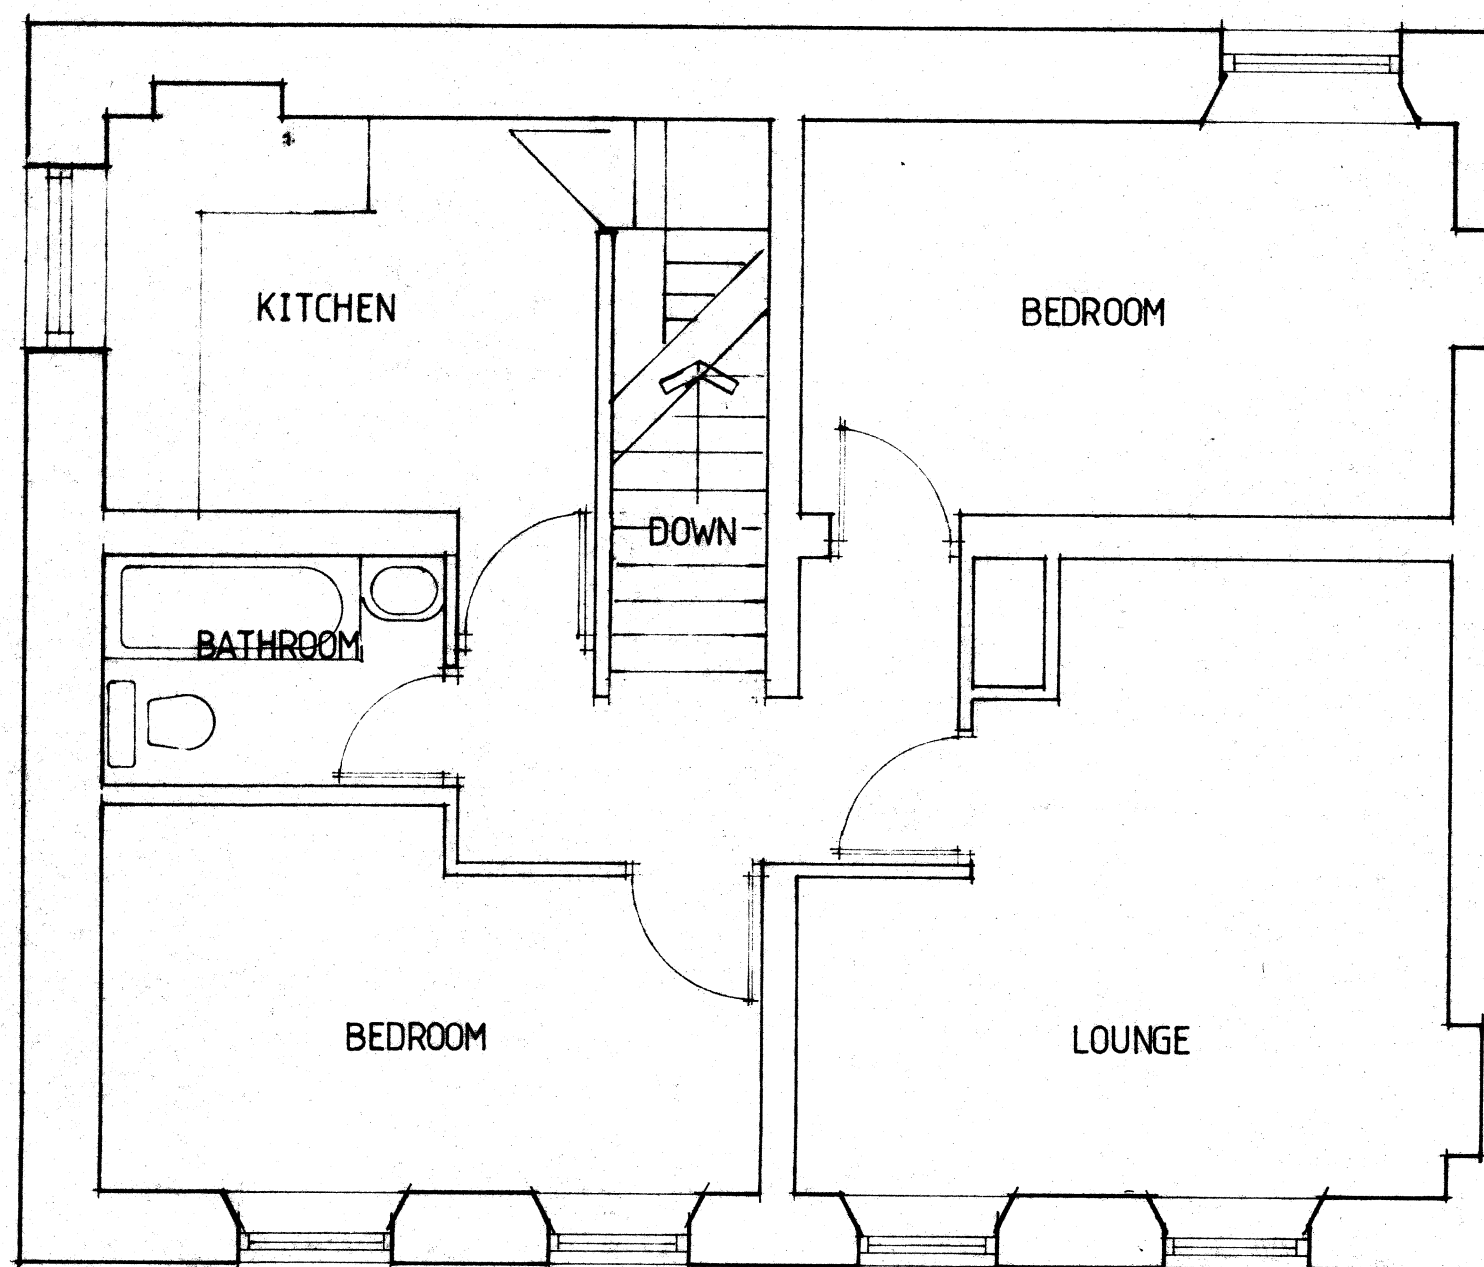

SECOND FLOOR PLAN

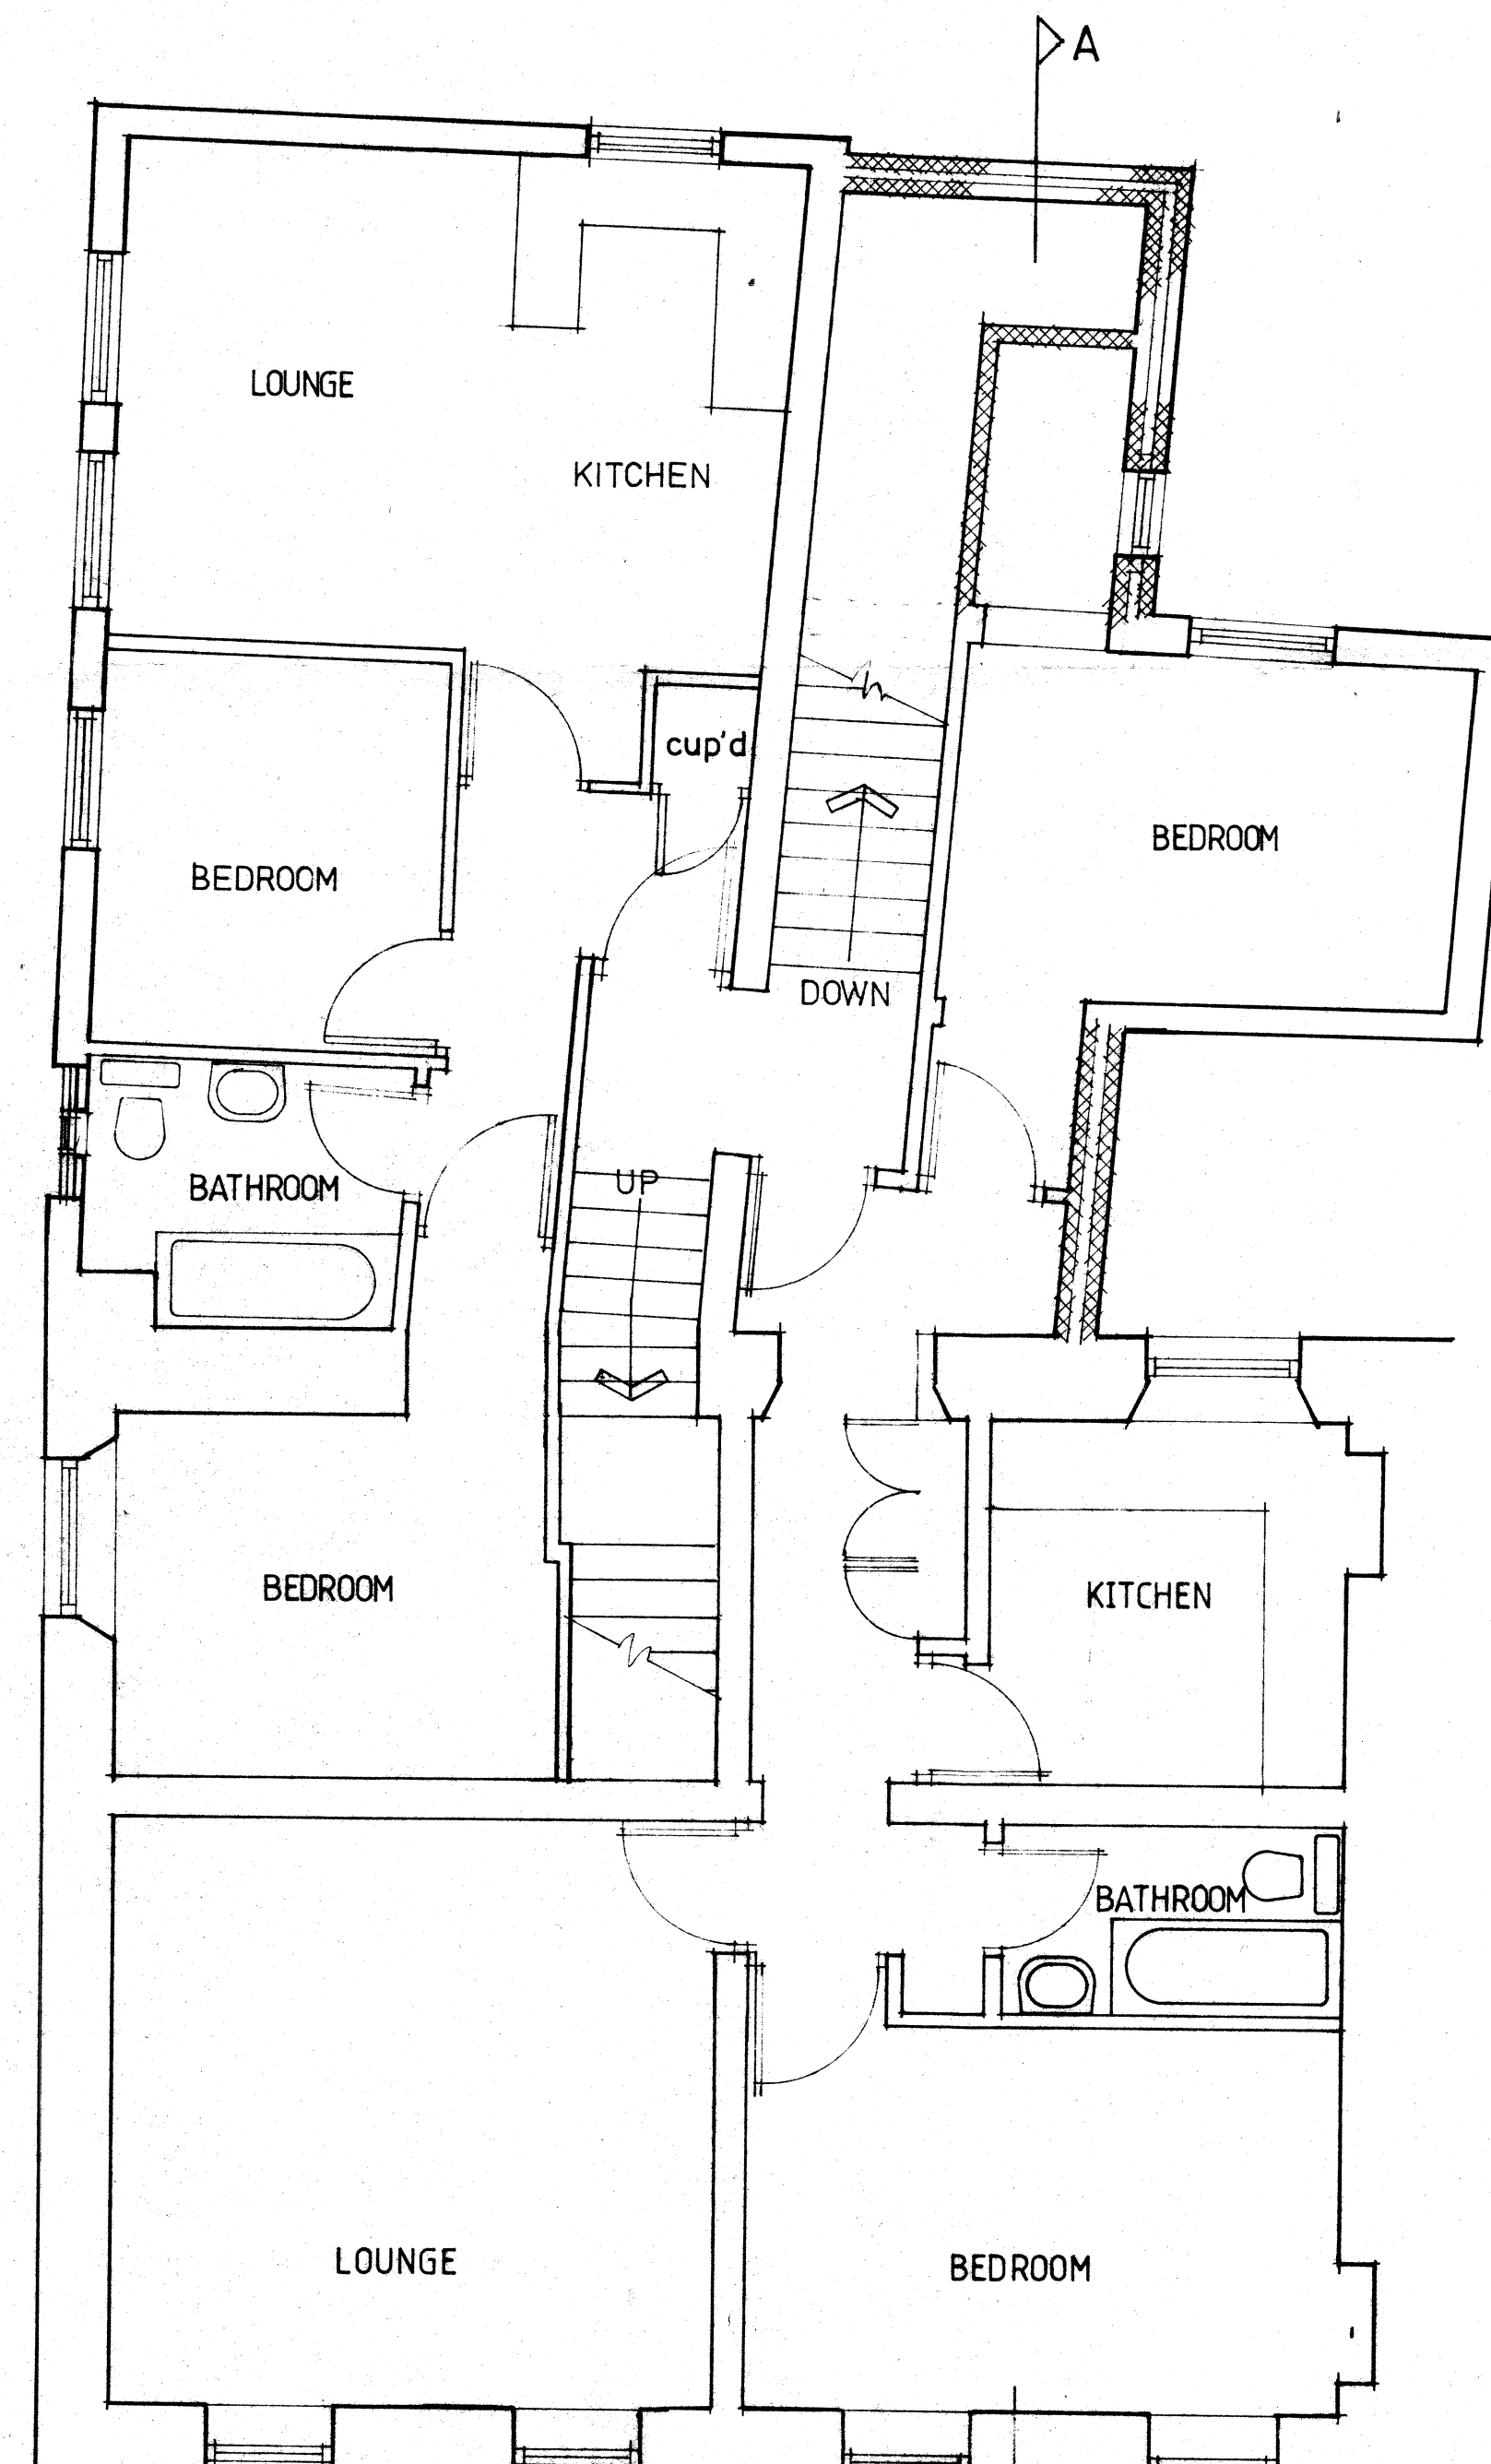

FIRST FLOOR PLAN

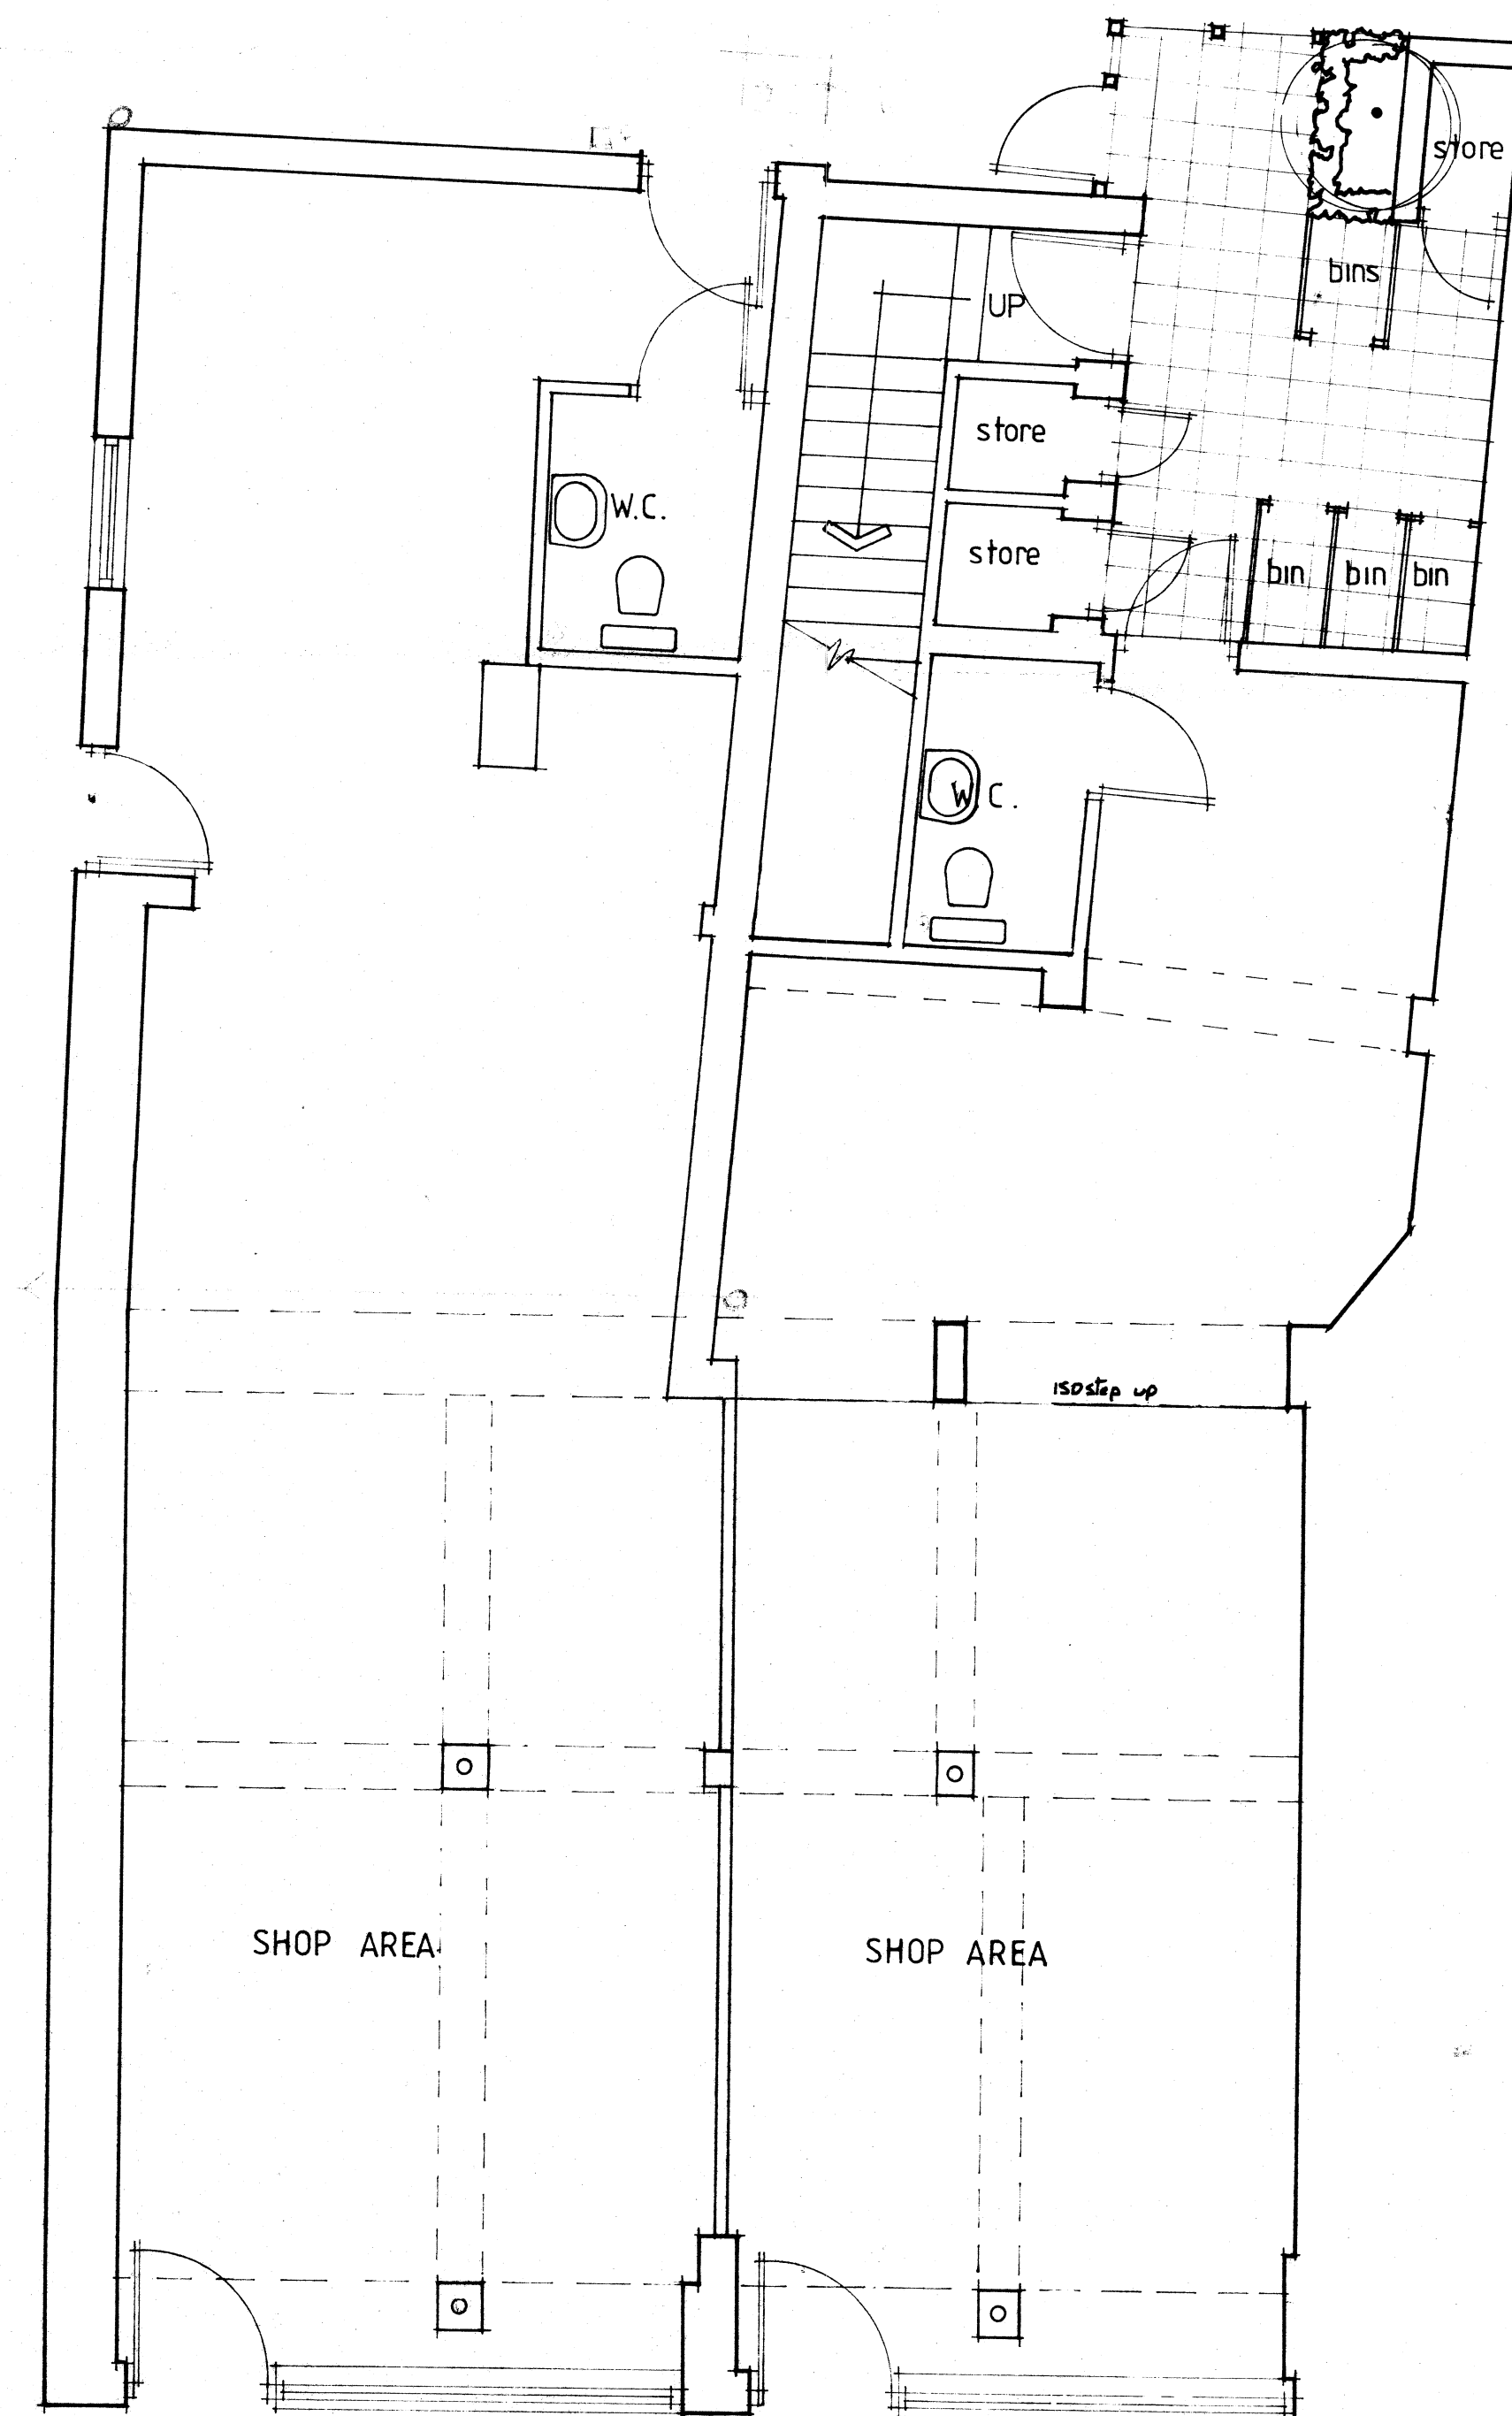

GROUND FLOOR PLAN 1:50



LOCATION PLAN scale 1:1250

**Kilmartin·Plowman
& Partners Ltd**
Chartered Architects and
Development Consultants

Lodge House, 12 Town Street, Horsforth, Leeds LS18 4RJ
Telephone: 0113 239 0460 Fax: 0113 239 0475
E-Mail: Architects@KPP-Leeds.co.uk

Proposed Alterations & Flat Conversion
49 High Street
Knaresborough

C3 1033 1B 1:50 1:100