


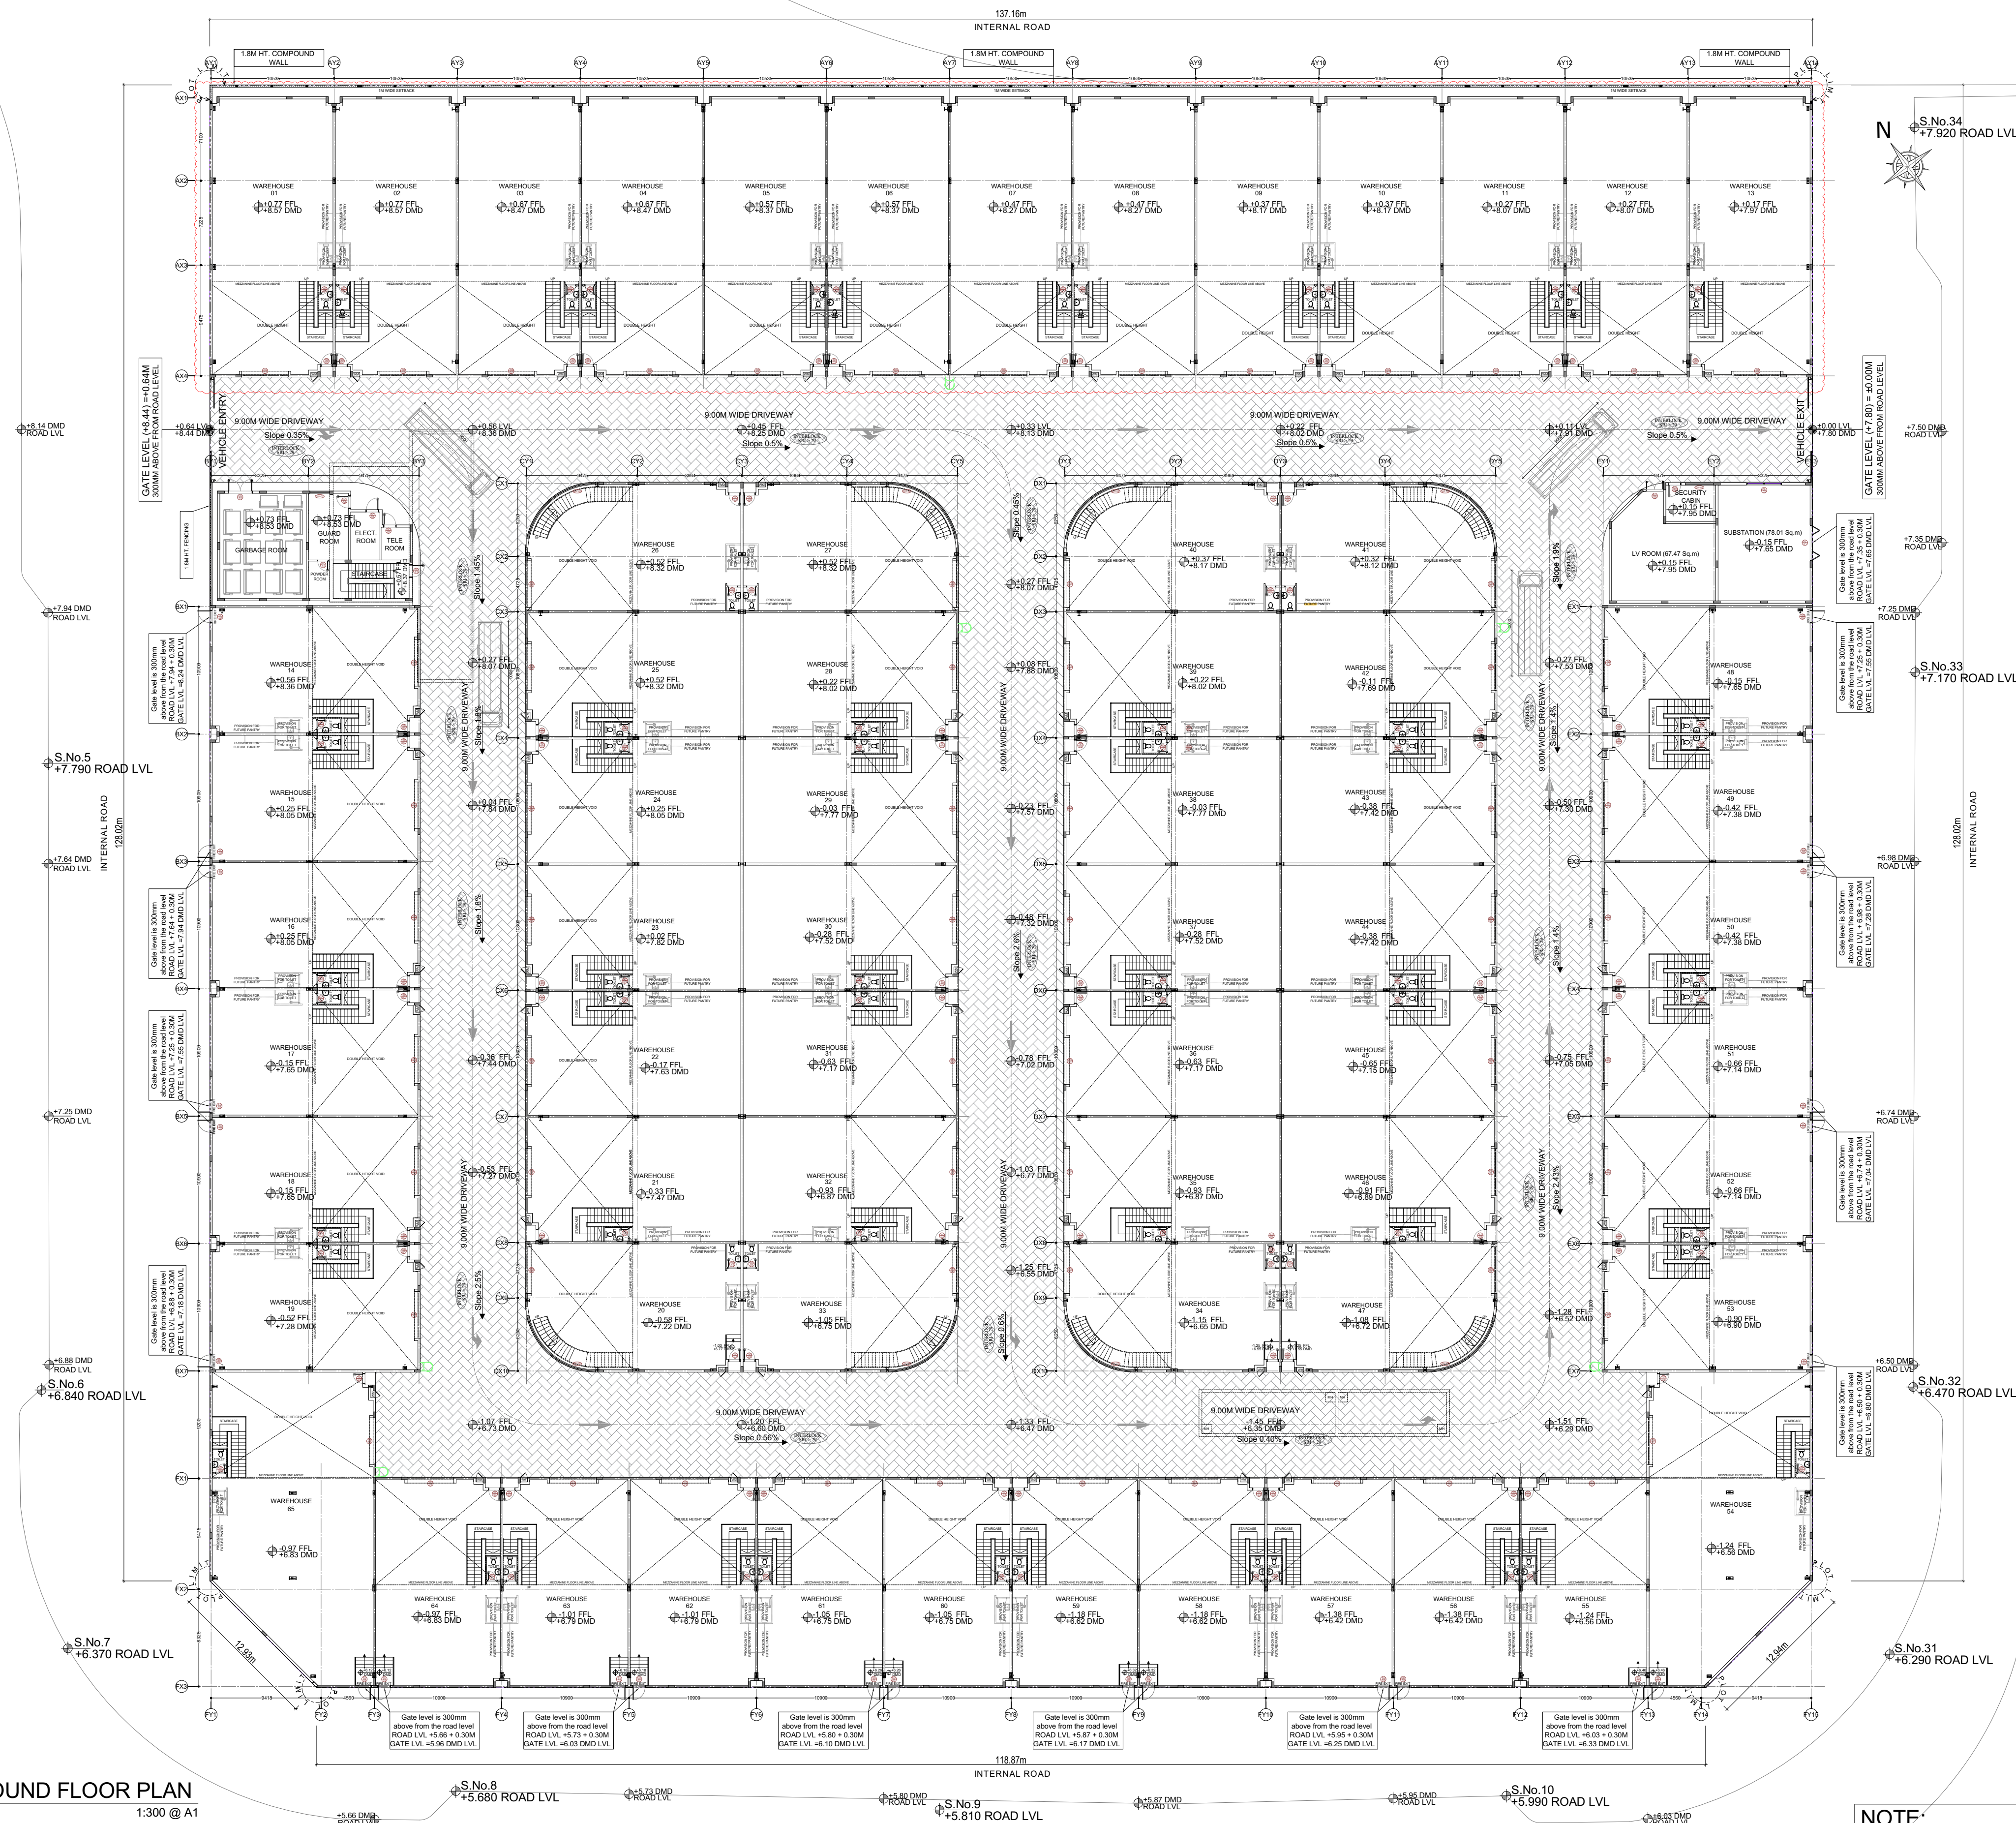

1 GROUND FLOOR PLAN
SCALE 1:300 @ A1

NOTE:
THE MAXIMUM ALLOWED
TRUCK LENGTH SIZE IS 9.0M.