



NOTES:


ALL EXISTING DIMENSIONS MUST BE CHECKED ON SITE PRIOR TO MANUFACTURE OF FITTINGS. RECORDING OF MATERIALS AND EQUIPMENT AND COMPLETION ON SITE TO BE SIGNED FROM DRAWING. ANY CONFLICTING INFORMATION FOUND ON THE DRAWING MUST BE REPORTED FOR CLARIFICATION. ALL MATERIALS AND WORKMANSHIP TO BE IN ACCORDANCE WITH RELEVANT AND CURRENT BRITISH STANDARDS AND CODES OF PRACTICE.

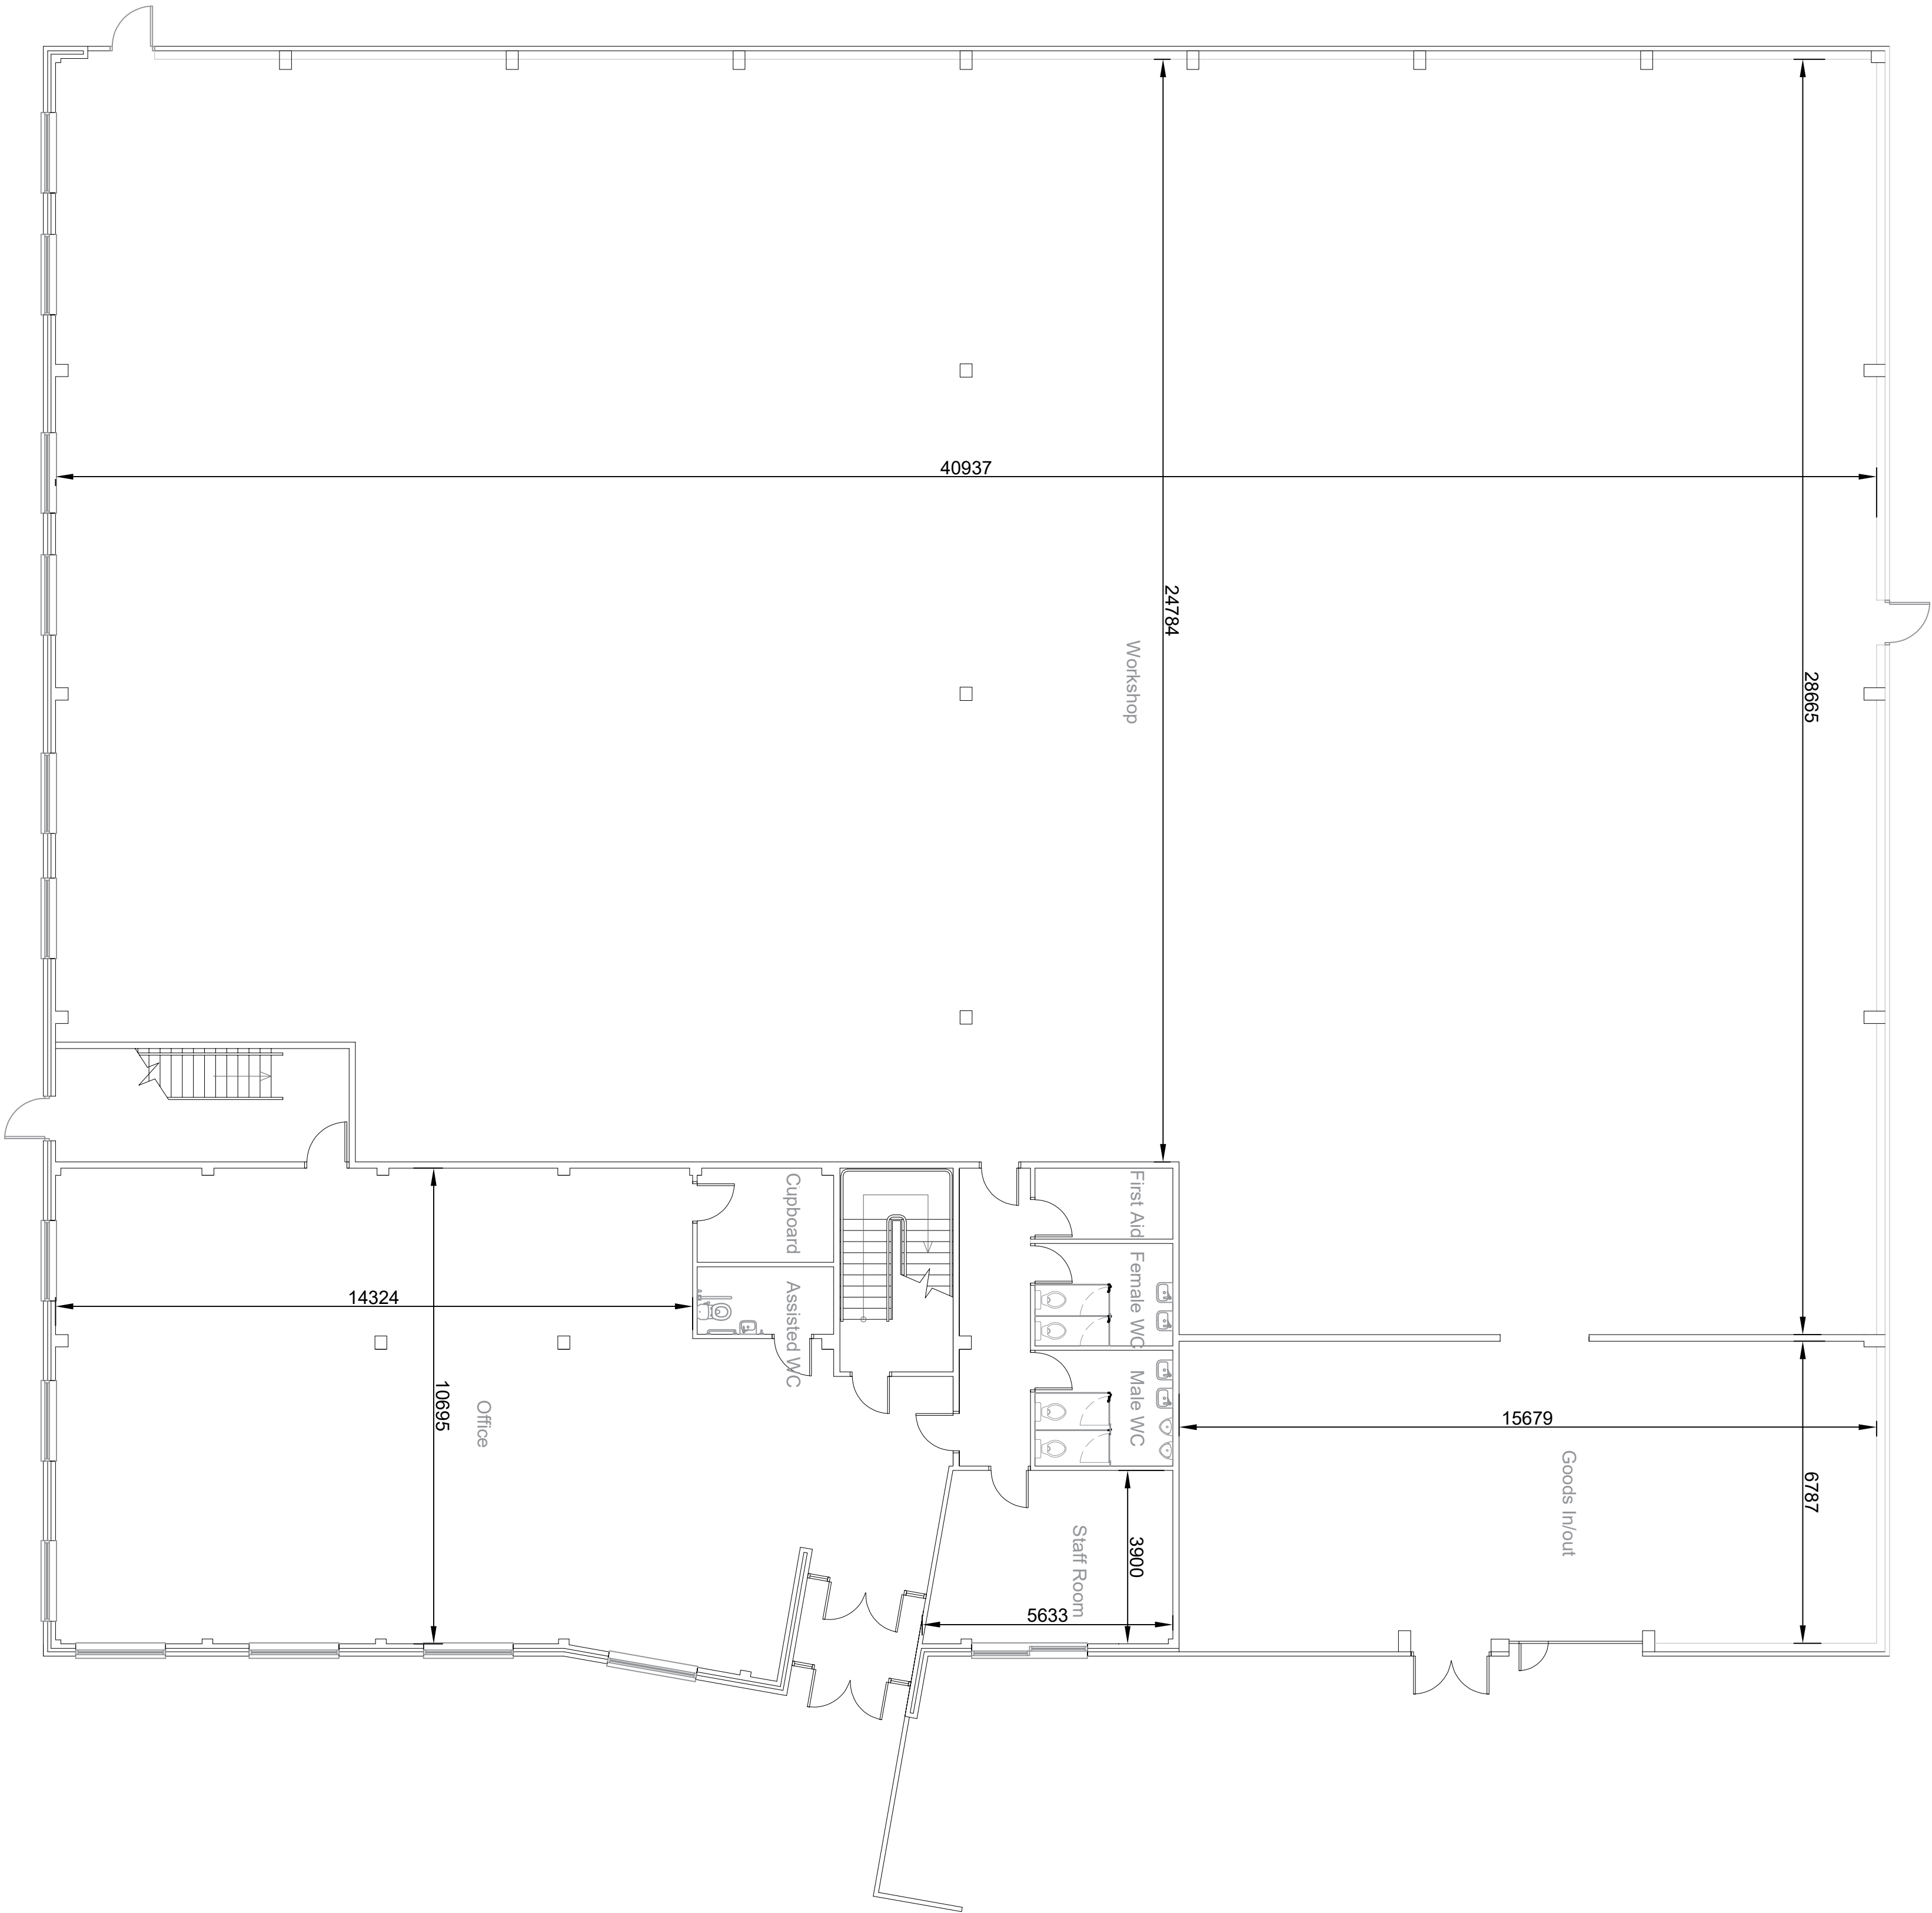

Ground Floor Plan - Scale 1:100

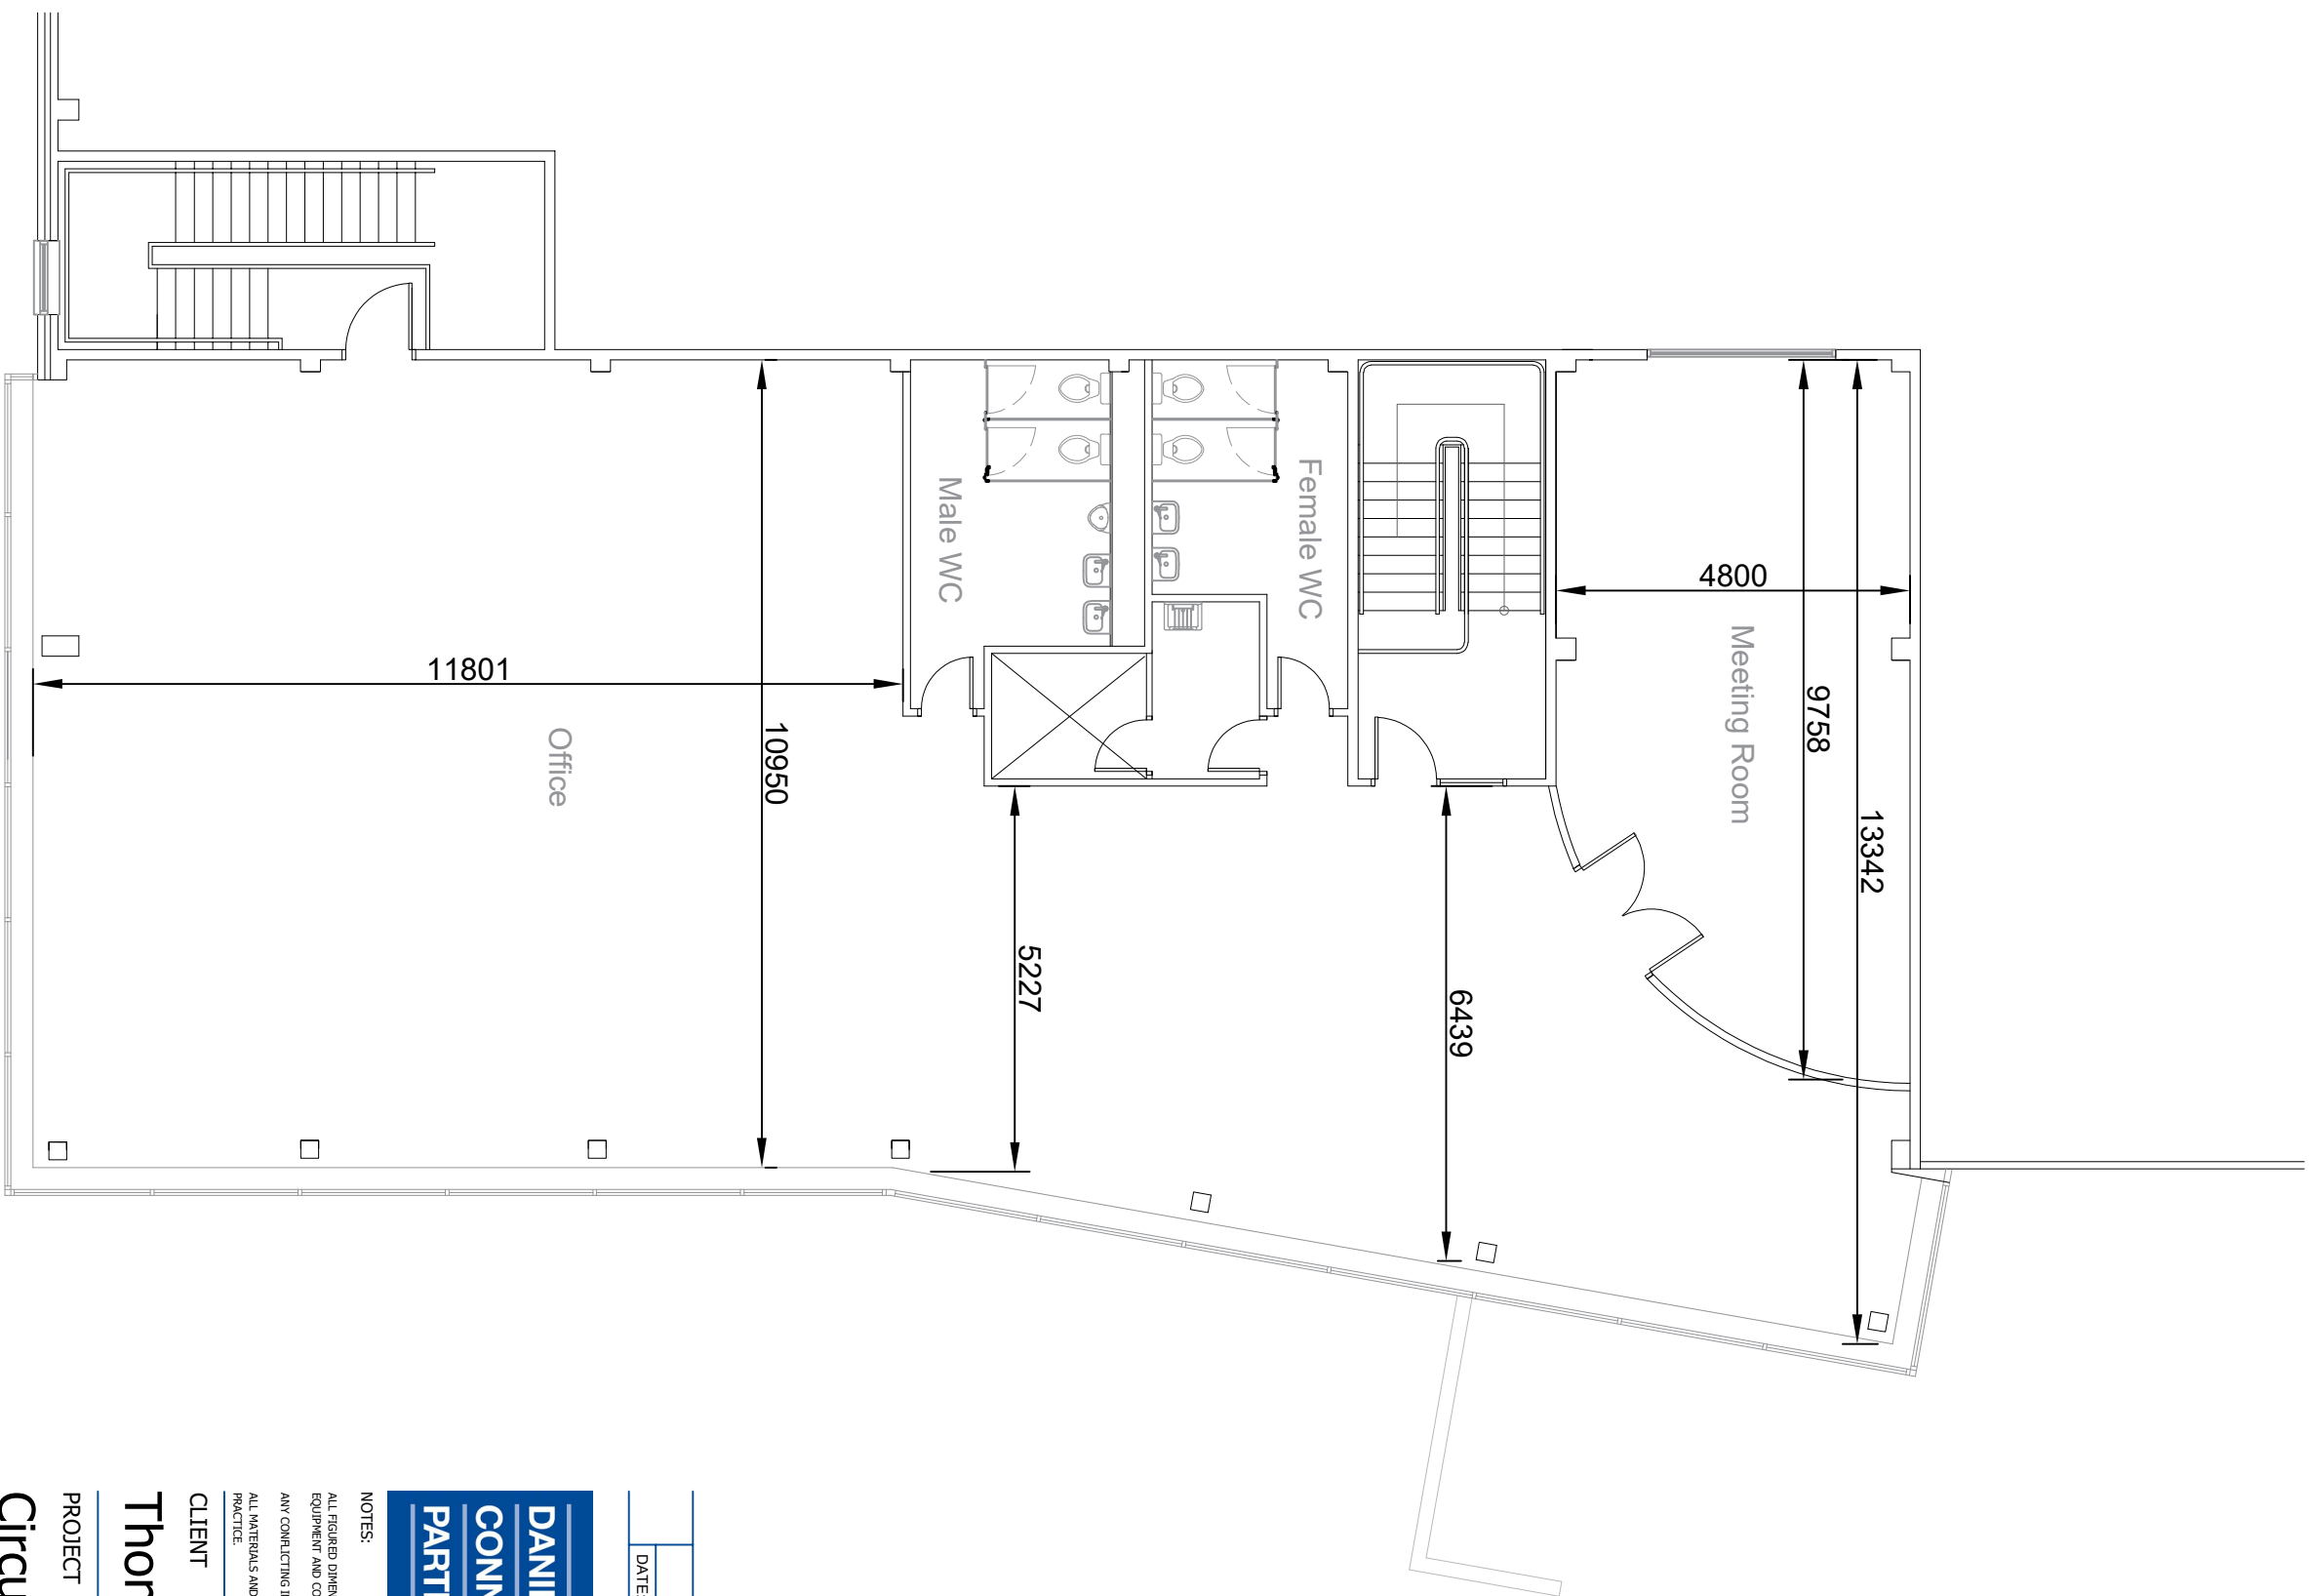

First Floor Plan - Scale 1:100

 

DATE	REVISION BY	CHECKED BY	DATE BY

DANIEL CONNALL
PARTNERSHIP

Chartered Surveyors
11, 12 & 13
Cotton Lane, Bates Road, Colchester, CO4 7PQ
t: 0206 701282
e: dconnall@connall.co.uk
w: www.connall.co.uk

NOTES:
ALL EXISTING DIMENSIONS MUST BE CHECKED ON SITE PRIOR TO MANUFACTURE OF FITTINGS. RECORDING OF MATERIALS AND EQUIPMENT AND COMPLETION ON SITE TO BE SIGNED FROM DRAWING. ANY CONFLICTING INFORMATION FOUND ON THE DRAWING MUST BE REPORTED FOR CLARIFICATION. ALL MATERIALS AND WORKMANSHIP TO BE IN ACCORDANCE WITH RELEVANT AND CURRENT BRITISH STANDARDS AND CODES OF PRACTICE.

CLIENT

Thomas Bates & Son Limited

PROJECT

Circuit House, Bates Road

DRAWING

Existing Floor Plans

DATE: 22-01-26
DRAWN: DMW
CHECKED: SCALE: 1:100 @A1

DRAWING No 4601-01
REV A