



EXTERNA L COUR T

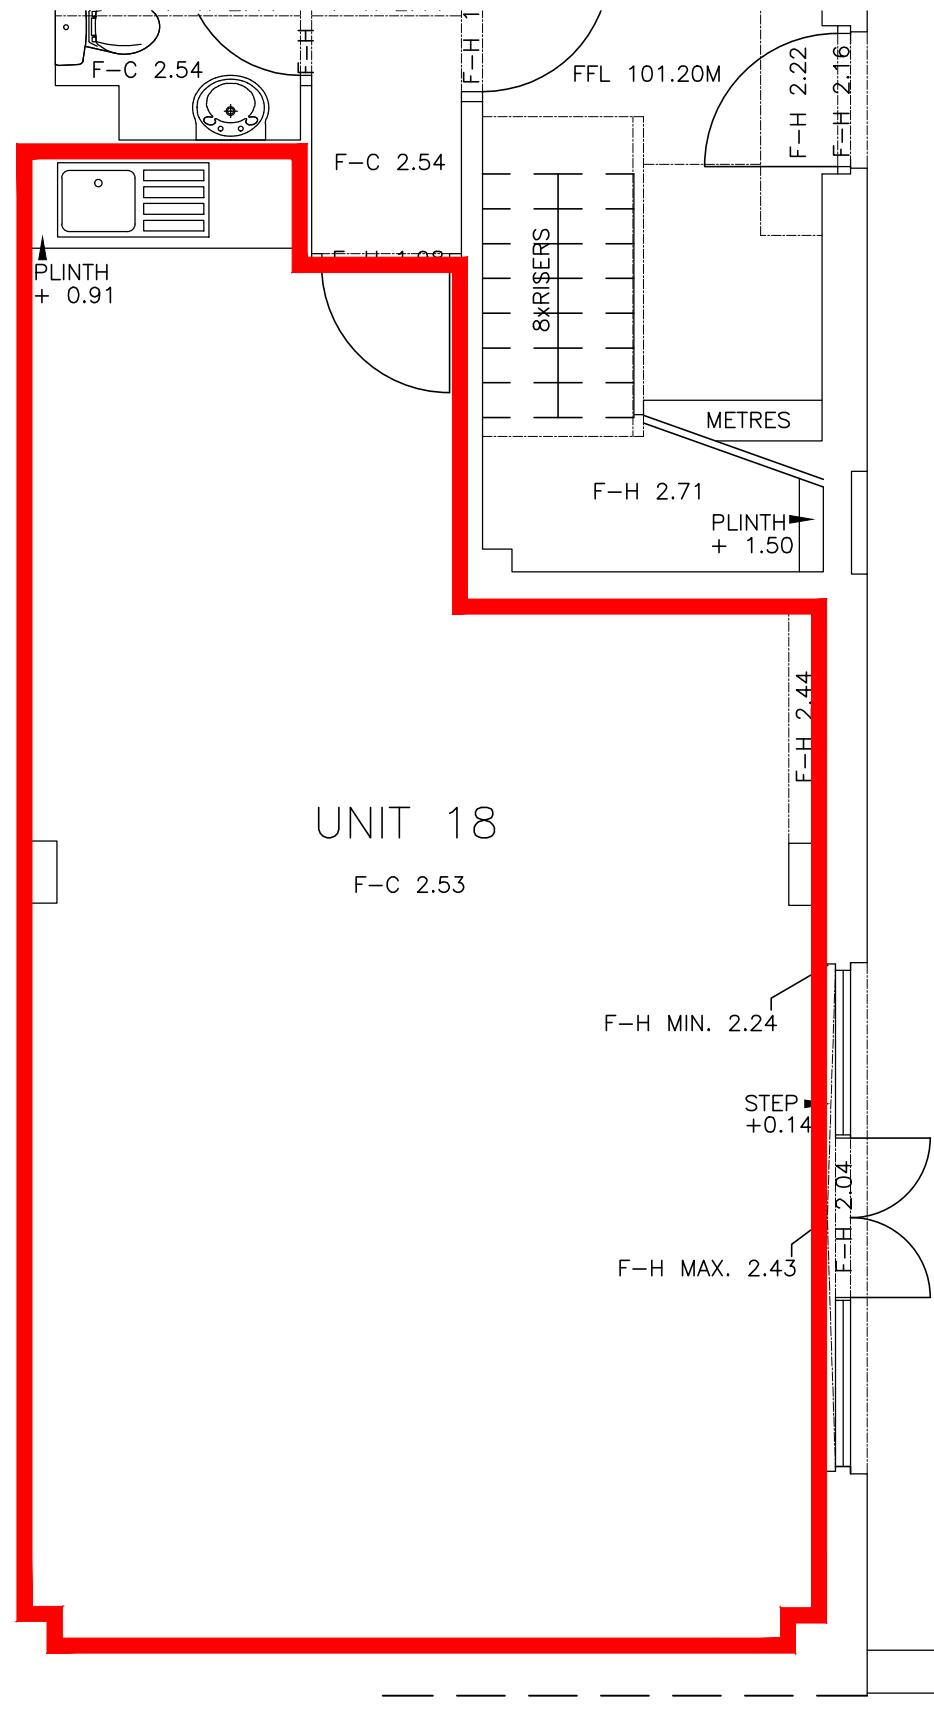

First Floor Plan

NB | Responsibility is not accepted for errors made by others scaling from this drawing. All construction information should be taken from figured dimensions only

A3

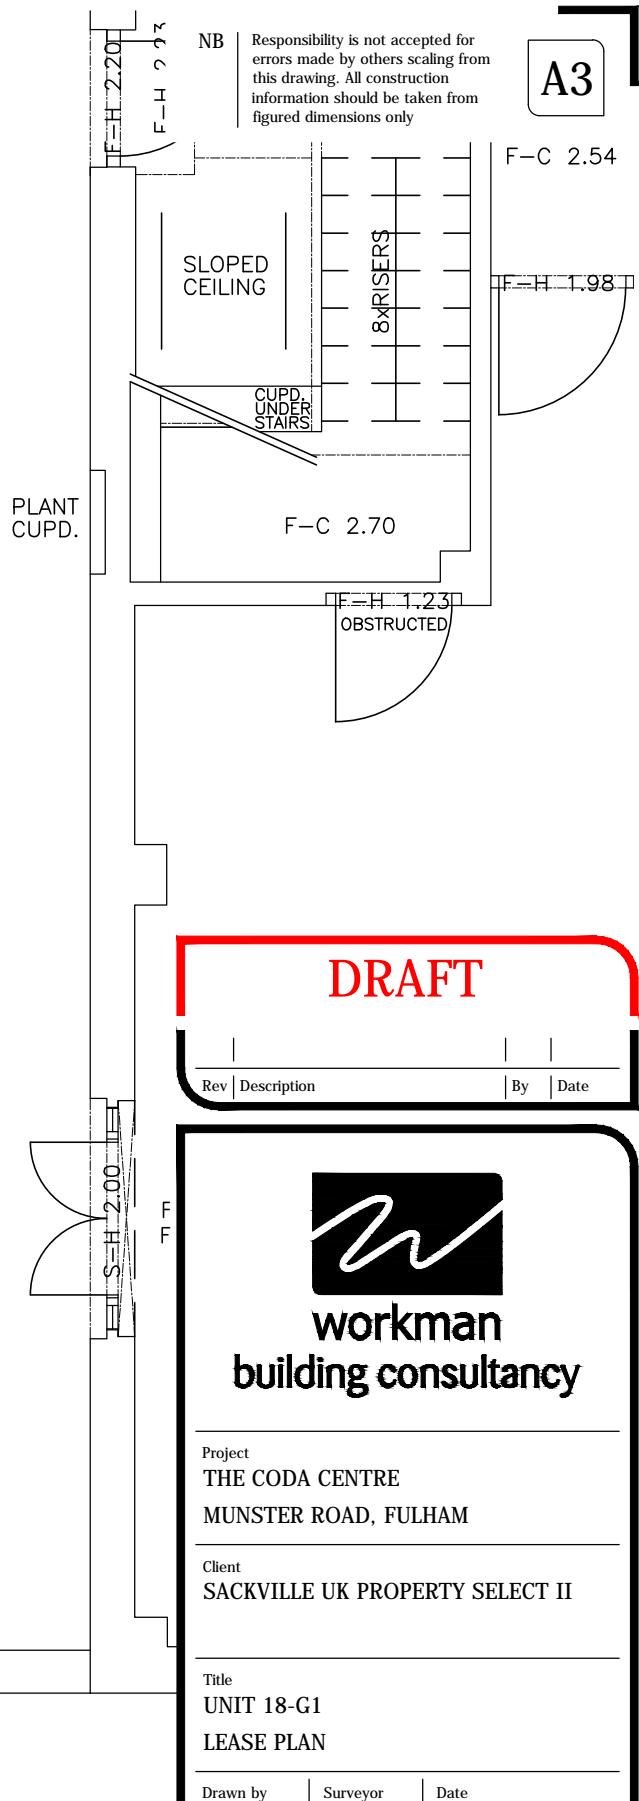

DRAFT



workman
building consultancy

Project
THE CODA CENTRE
MUNSTER ROAD, FULHAM

Client
SACKVILLE UK PROPERTY SELECT II

Title
UNIT 18-G1
LEASE PLAN

Drawn by
KJW

Surveyor
EJM

Date
SEPT '13

Scale
1:50@A3

Drawing Number
L130365-A09-18G1

Revision