



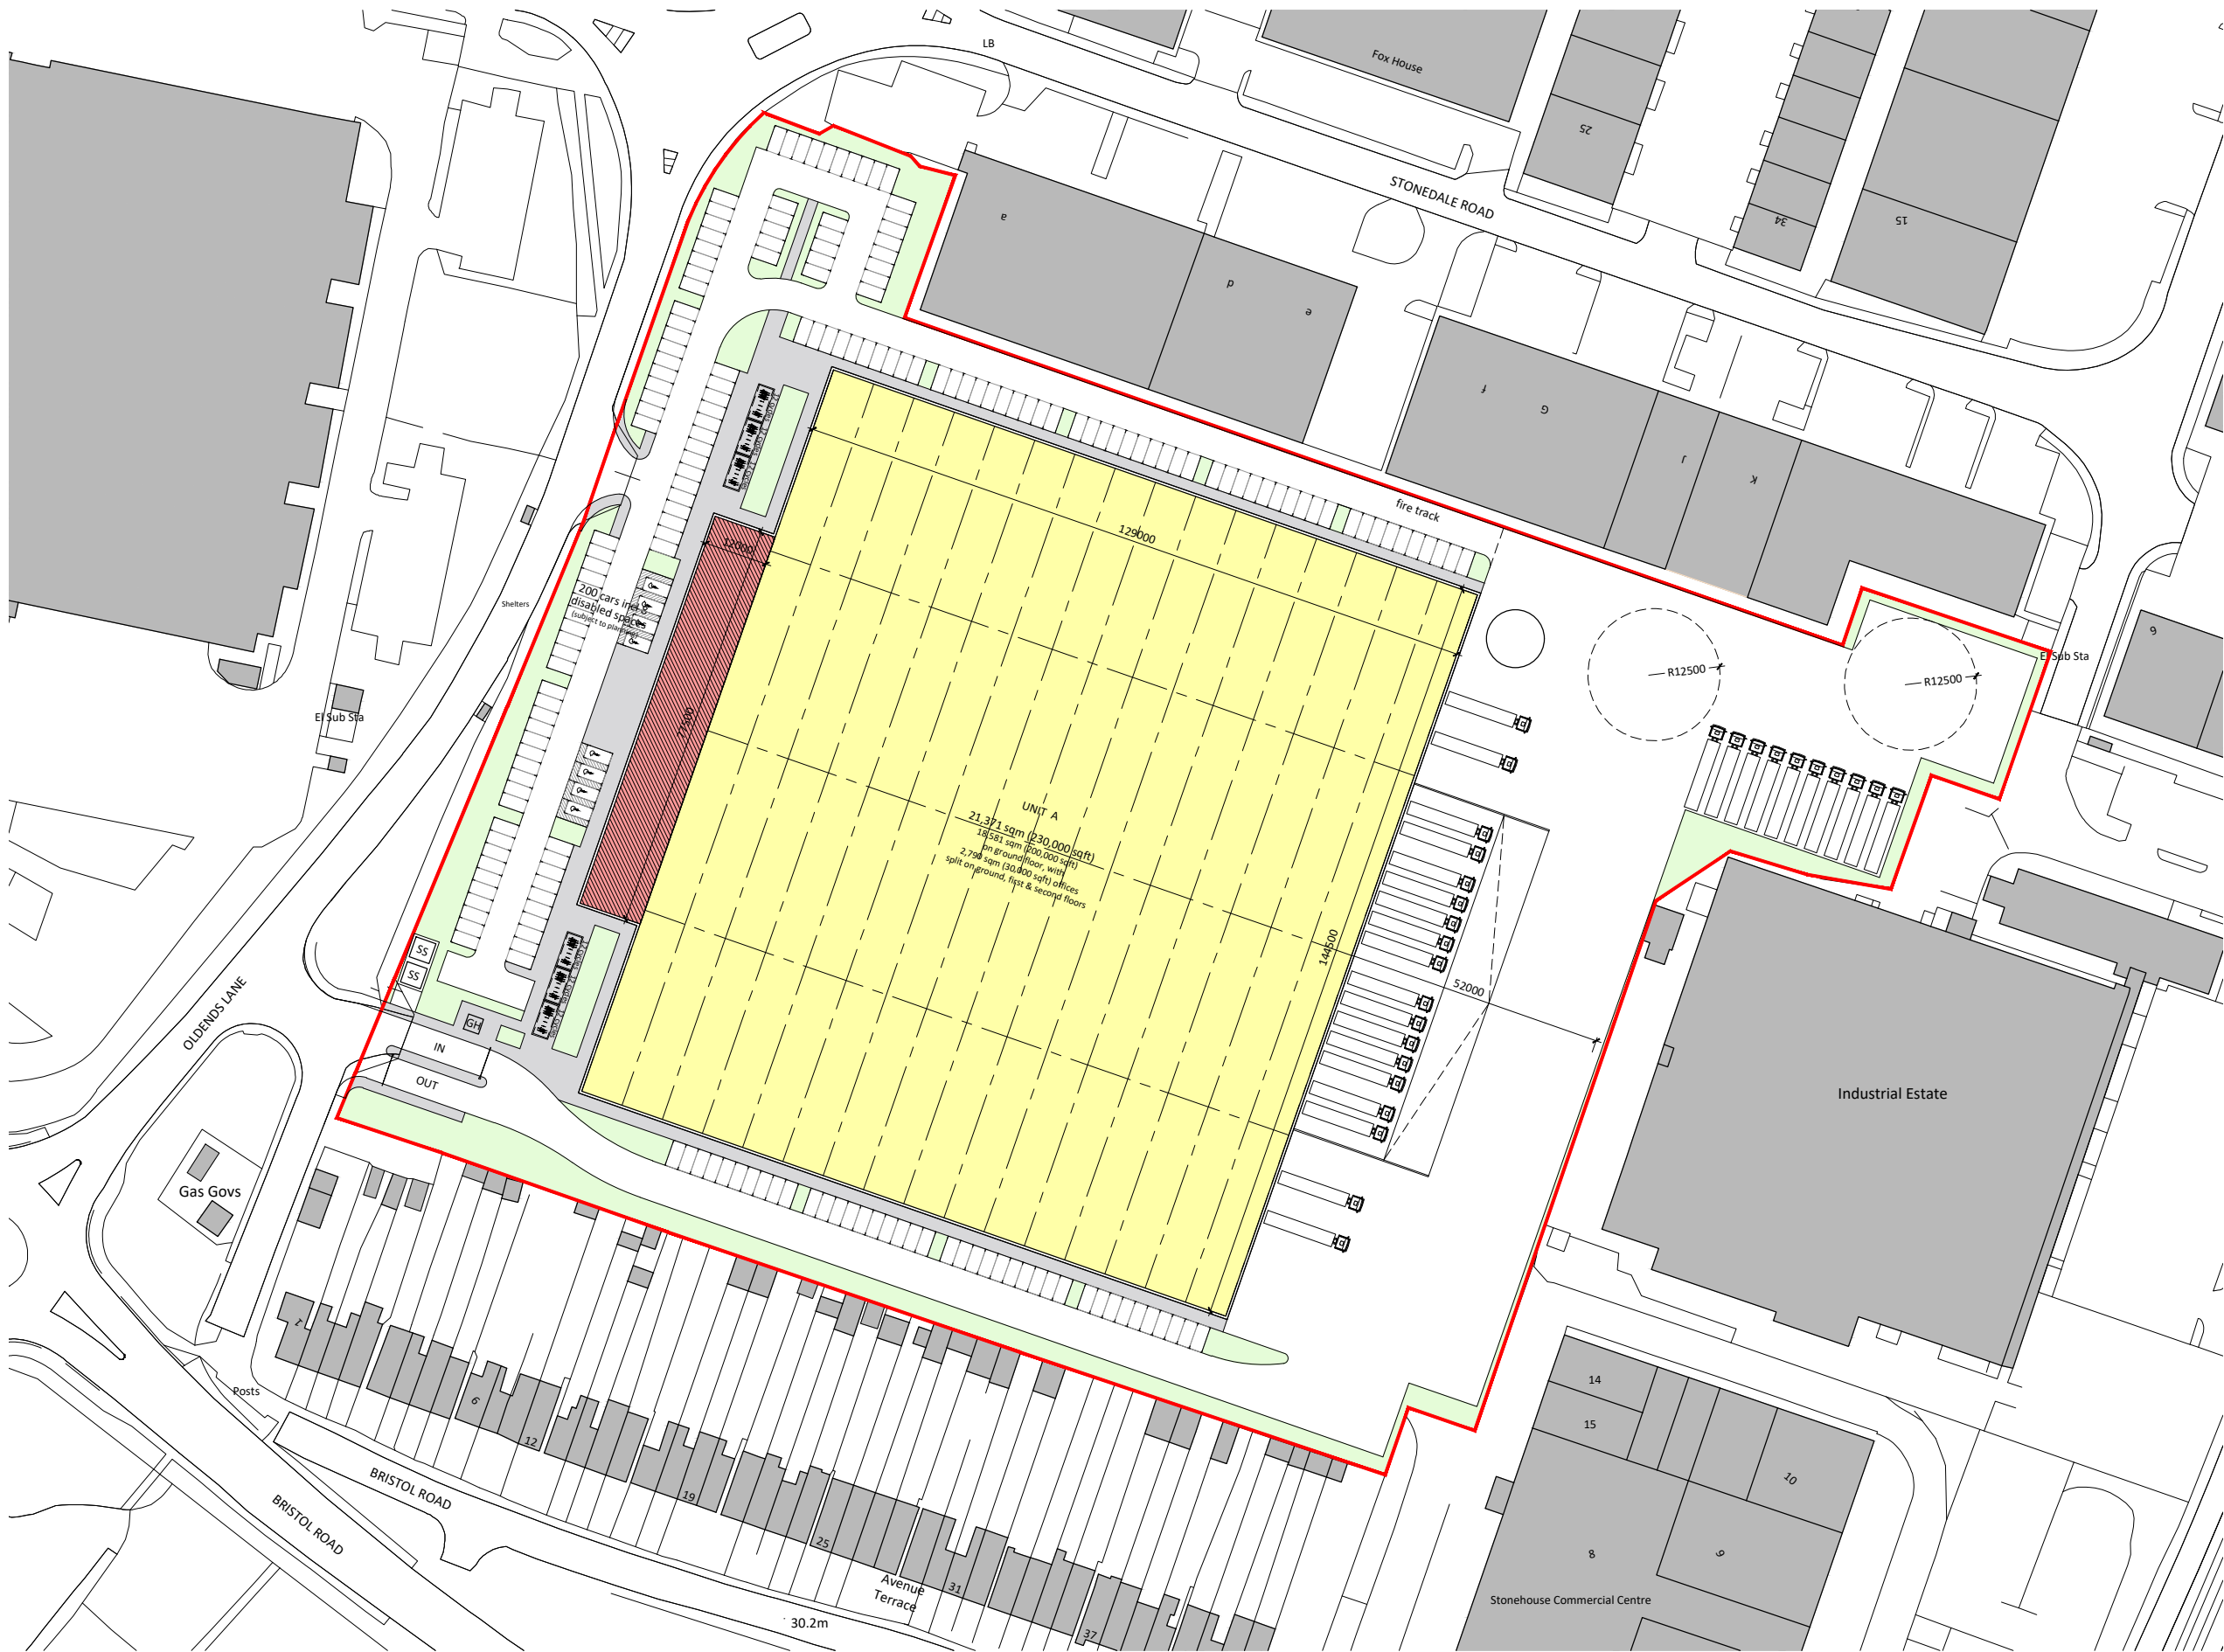

GROSS INTERNAL AREAS:	
Unit A -	21,370 sqm (230,000 sqft) including
	7,790 sqm (30,000 sqft) offices on ground,
	first & second floors
200 cars shown (1/107 sqm)	
72 covered cycle spaces shown	

General Notes:
SUBJECT TO SITE SURVEY

 

0 12.5m 25m 37.5m 50m 62.5m
SCALE BAR IN mm

rev.	notes	date

Oldends Lane, Stonehouse, GL10 3RH

Proposed Site Plan
Single 220,000 sqft Unit

Drawing No.: 2115-SK-220817-01 revision: A
scale: 1:1250 @A3 date: 04 October 2022

WARREN ROSING ARCHITECTS
ARCHITECTURE | INTERIORS | DESIGN

Unit 18a Hillgate Place, 18-20 Balham Hill,
London, SW12 9ER
t 020 7993 8247; info@wr-architects.co.uk; www.wr-architects.co.uk

do not scale this drawing; check all dimensions and areas on site
copyright of pocket door ltd trading as warren rosing architects