


Ground Floor Plan

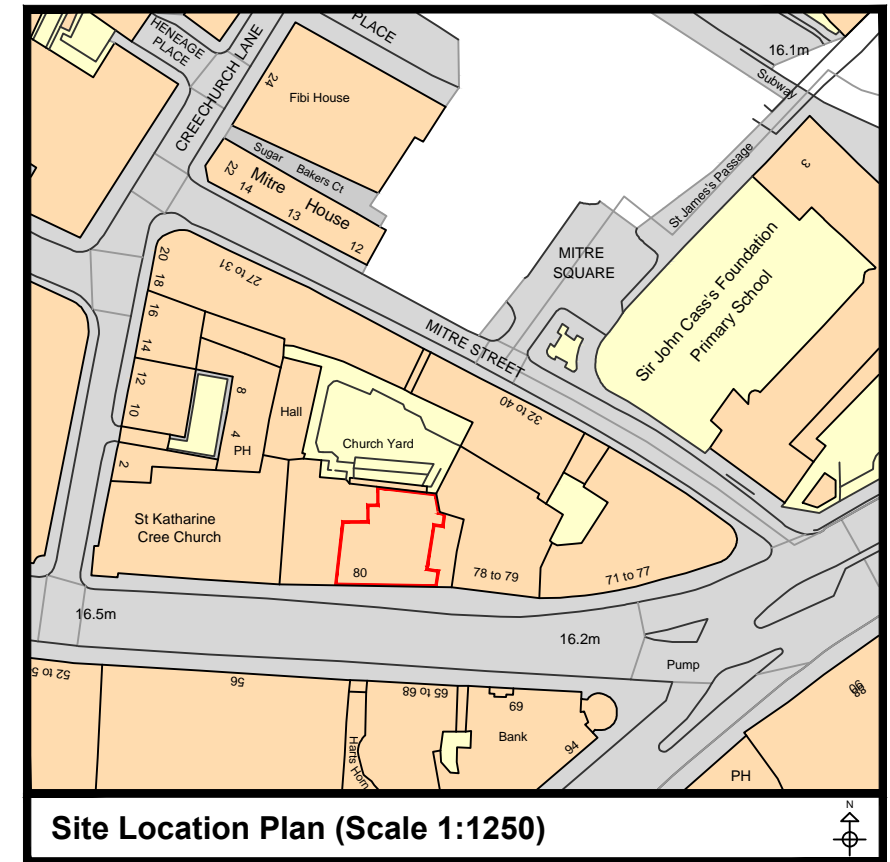

Site Location Plan (Scale 1:1250)

DO NOT SCALE FROM DRAWINGS.

All dimensions to be checked on site prior to commencement of work. Report all discrepancies to CA.

IF IN DOUBT ASK.

| Rev | Description | Date |
|-----|-------------|------|
| | | |

Project
80 Leadenhall Street
London
EC3A 3DH

Title
Ground Floor
LEASE PLAN

| | |
|------------|------------|
| Scale | Date |
| A3 @ 1:100 | 08/06/2016 |

| | |
|-------|---------|
| Drawn | Checked |
| RS | CT |

| | | |
|----------------|---------|----------|
| Drawing No. | Rel No. | Revision |
| GIA RS20 - 005 | | |



The Whitehouse
Belvedere Road
London SE1 8GA
t 020 7202 1400
f 020 7202 1401
mail@gia.uk.com
www.gia.uk.com