



60351

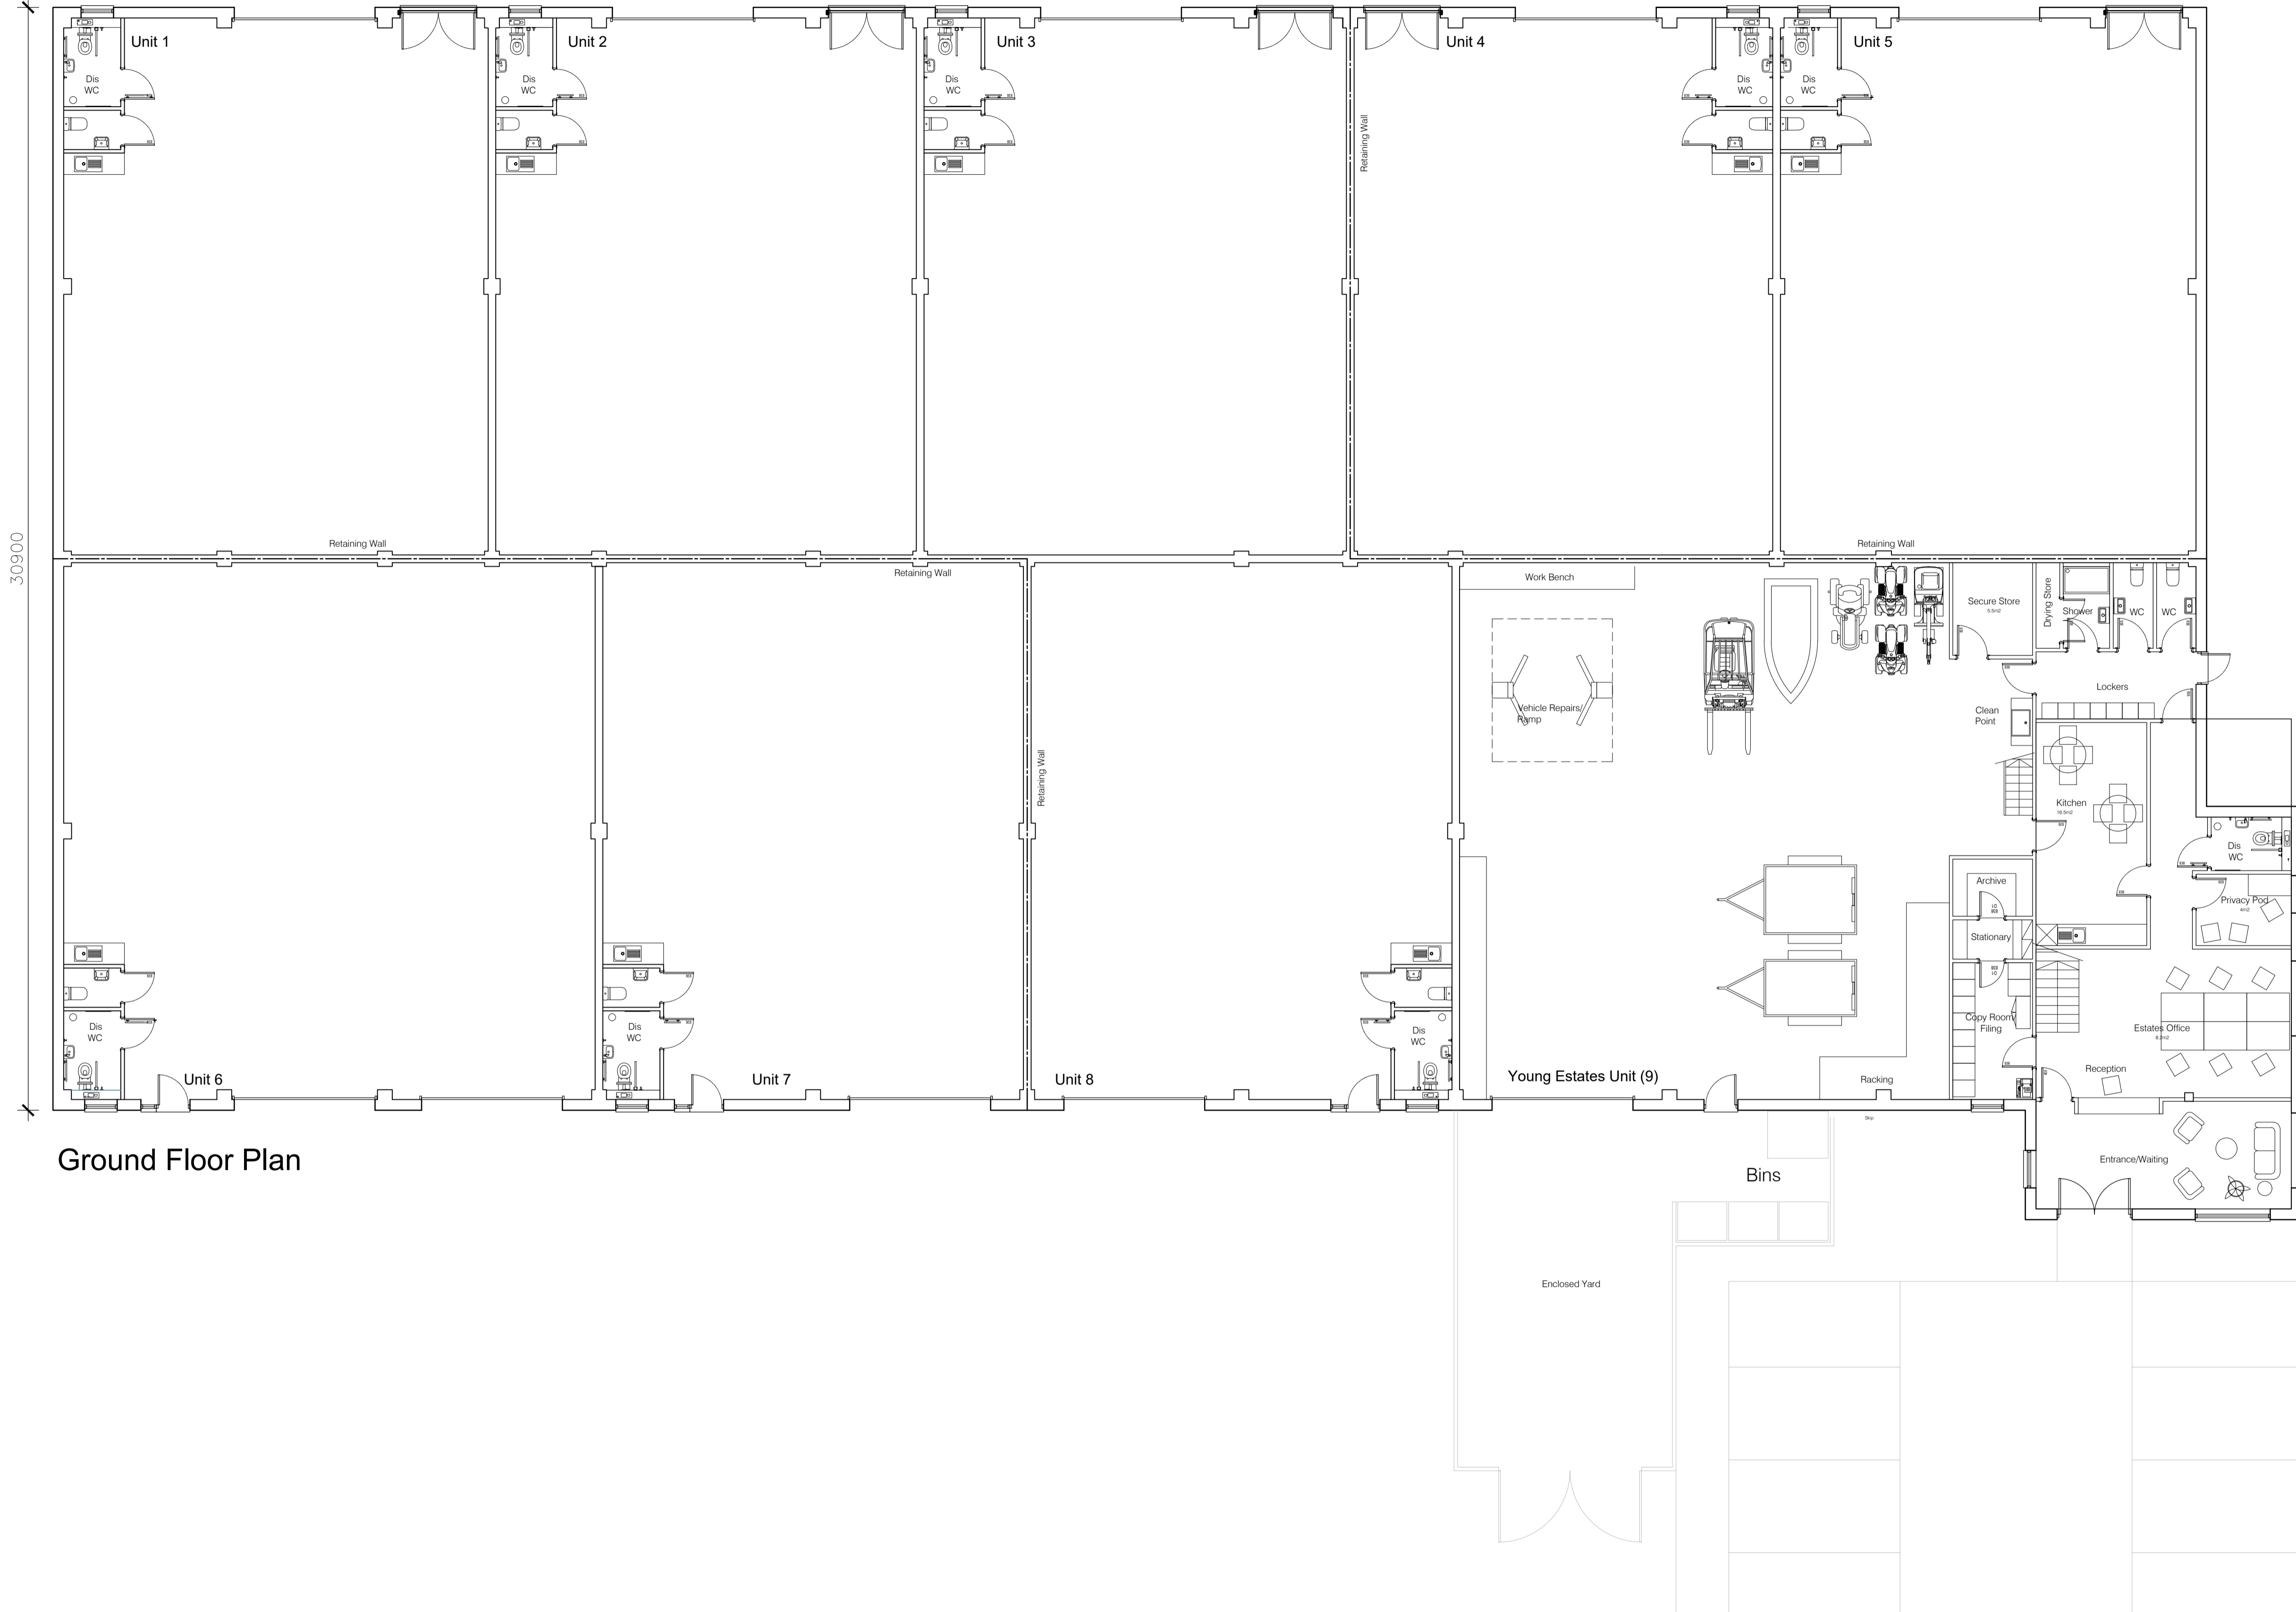

Ground Floor Plan

Notes.
 © This drawing is the copyright of mv architecture ltd.
 It must not be reproduced or disclosed to third parties without our prior permission.
 Do not scale from this drawing, other than for Local Authority Planning purposes.
 This drawing is to be read in conjunction with all relevant consultants, specialist manufacturers drawings and specifications.
 Any discrepancies in dimensions or details on or between these drawings should be drawn to our attention.
 All dimensions are in millimetres unless noted otherwise.
 Any surveyed information incorporated within this drawing cannot be guaranteed as accurate unless confirmed by fixed dimension.

PLANNING

 

UNIT A, YOUNGS INDUSTRIAL ESTATE

mv Architecture
 Eight | Dovecote | Basingstoke | Hants | RG24 8HU
 t: 01256 886 100 m: 07590 211 072

Project	Unit A Development
Client	Youngs Industrial Estate
Drawing	Proposed Ground Floor Plan
Scale	1/100@A1
Date	July 21
Dwg No.	13.418.P.100G

Rev	Amendment	Date