


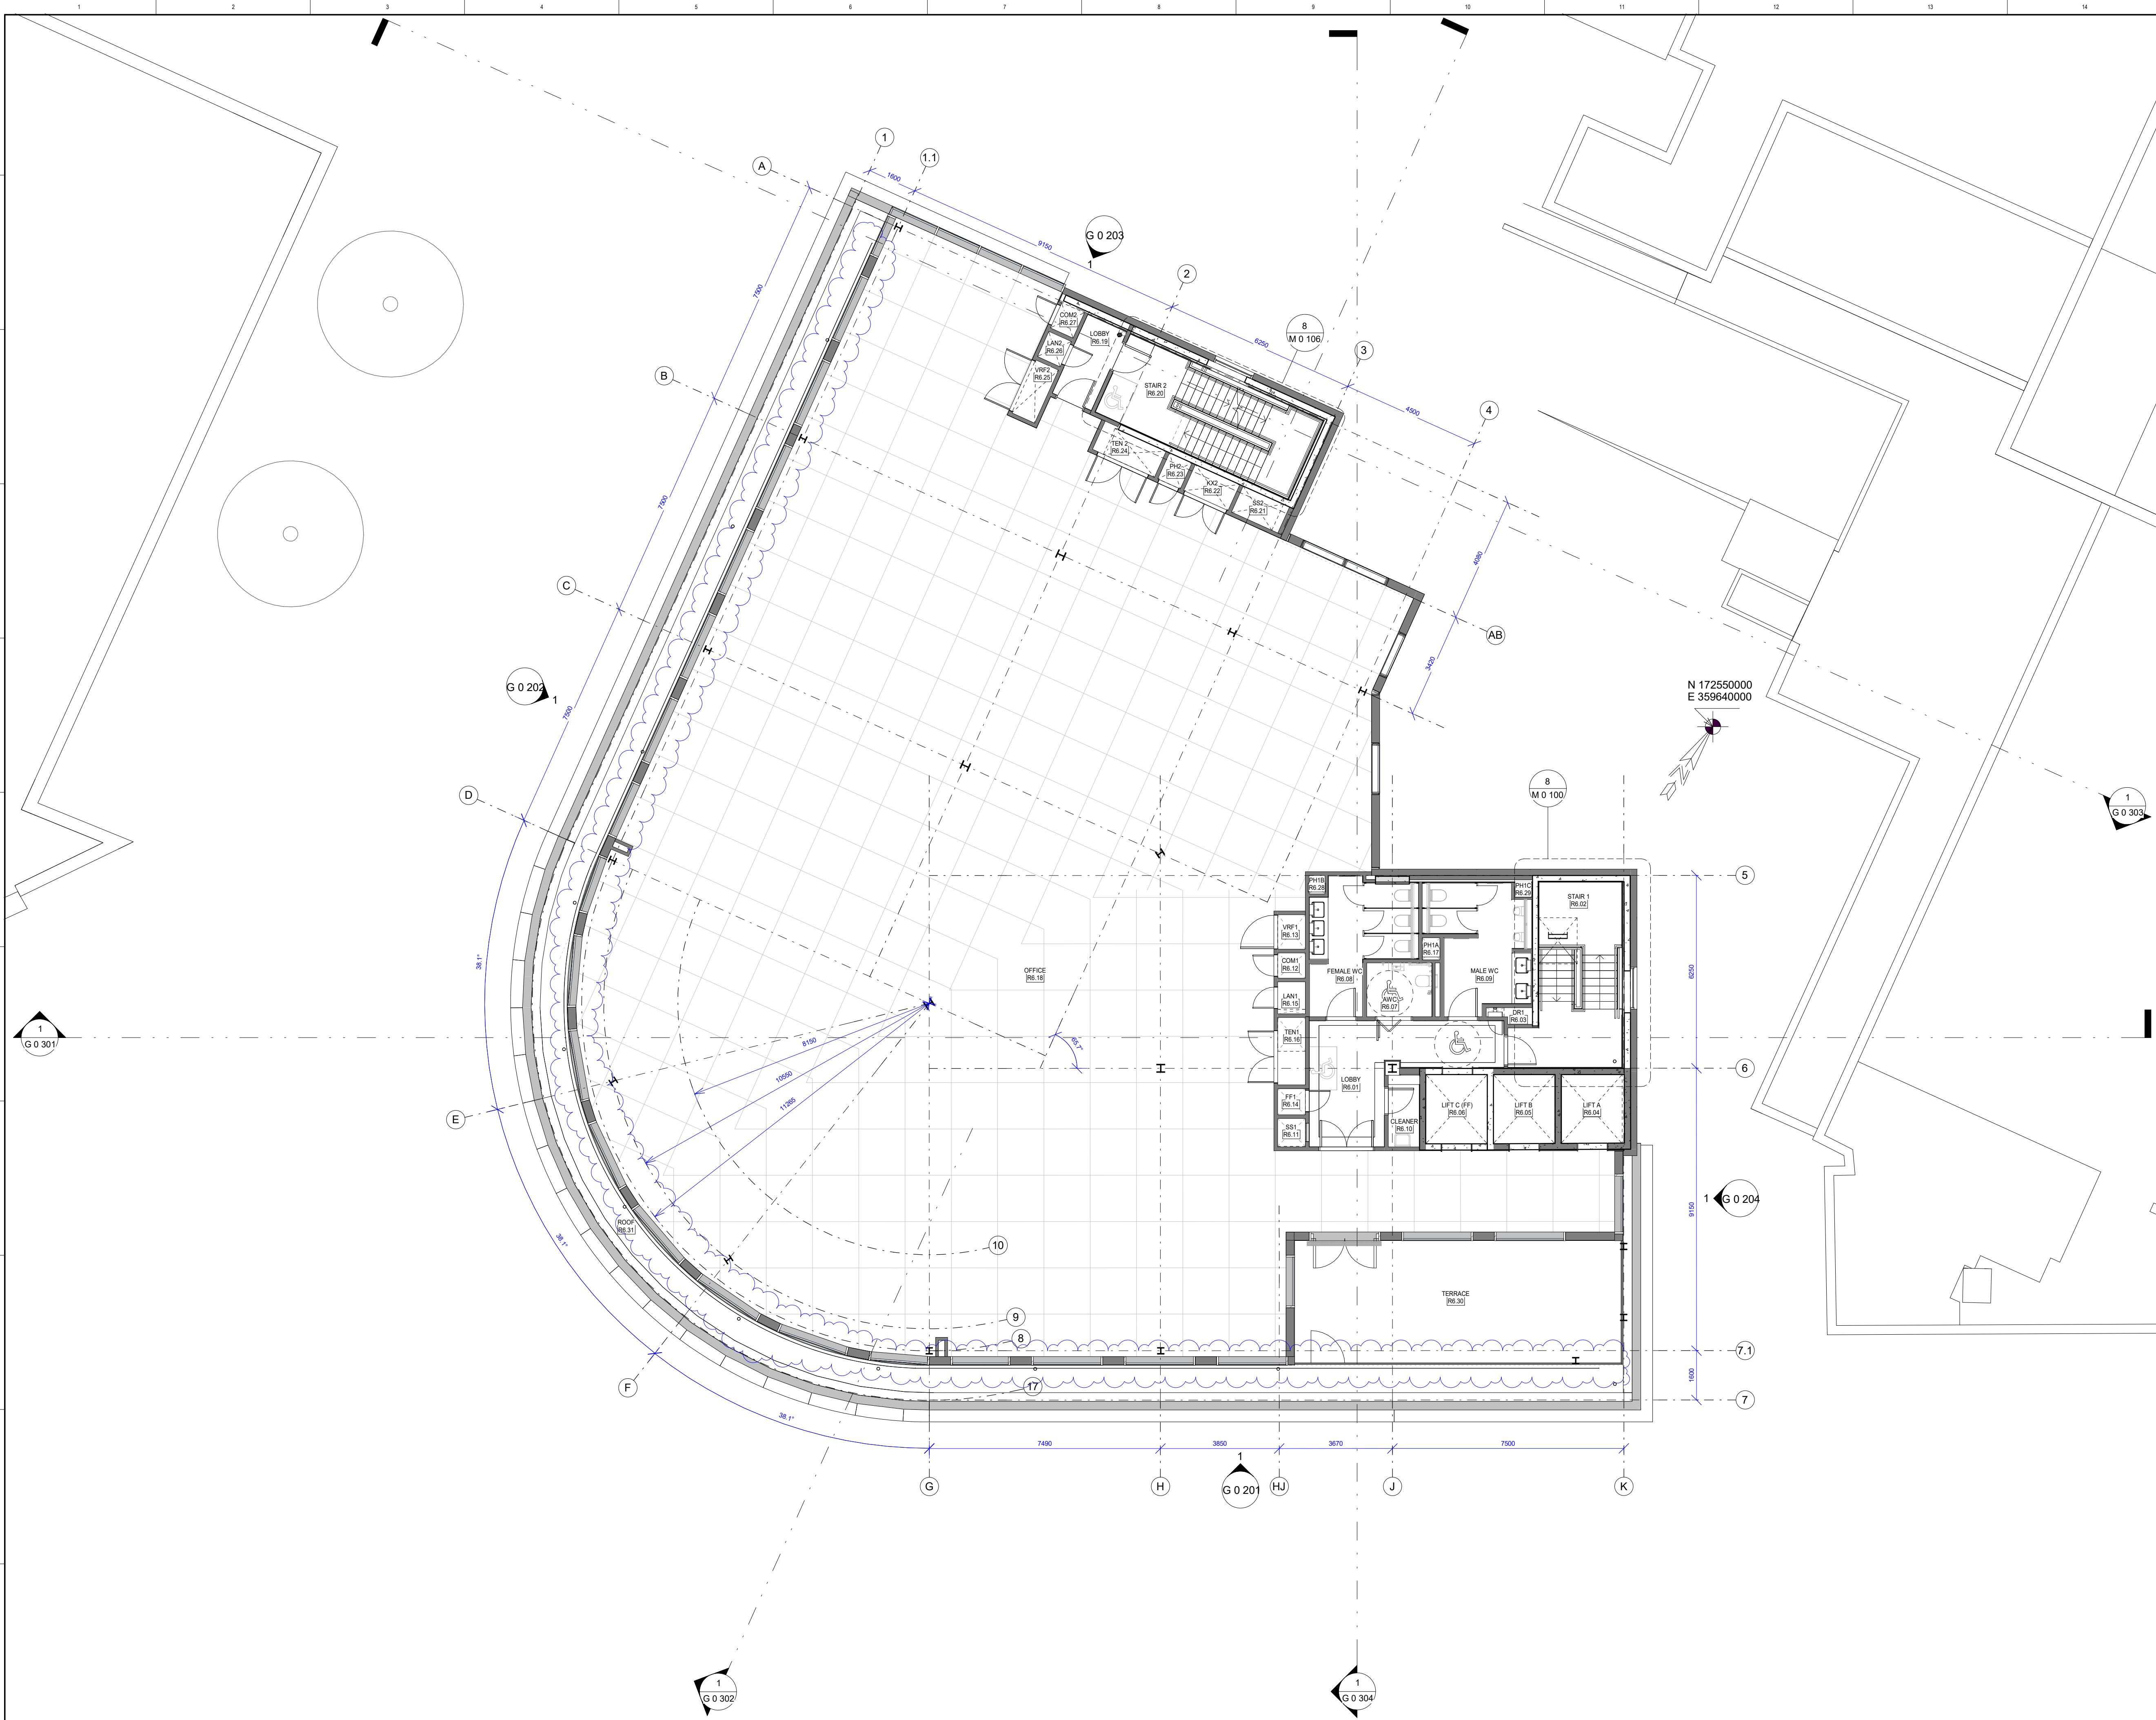

CLIENT
BANKFOOT APAM

STRUCTURAL ENGINEER
HEYNE TILLET STEEL

SERVICES ENGINEER
BOX TWENTY

FIRE ENGINEER
BUREAU VERITAS

KEY PLAN

NOTES:
DO NOT SCALE. FIGURED DIMENSIONS ONLY TO BE TAKEN FROM THIS DRAWING. CHECK DIMENSIONS ON SITE AND REPORT DISCREPANCIES TO THE ARCHITECT.
THIS DRAWING IS PROTECTED BY COPYRIGHT.
ALL AREAS HAVE BEEN MEASURED FROM CURRENT DRAWINGS. THEY MAY VARY BECAUSE OF (EG) SURVEY, DESIGN DEVELOPMENT, CONSTRUCTION TOLERANCES, STATUTORY REQUIREMENTS OR RE-DEFINITION OF THE AREAS TO BE MEASURED.
NOTES
1. All information produced for Stage 4 is subject to further development with all consultants and relevant appointed contractor(s) and sub-contractor(s).
2. This drawing must be read in conjunction with all relevant drawings and specifications issued by tp bennett and/or produced by all other consultants.
3. Structure to Structural Engineer's design: Steel structure shown is taken from the latest Revit model issued by the Structural Engineer on 31st August 2022.
4. RWP's and SVP's are not shown: For locations refer to MEP Consultant's drawings.
5. Latchway to specialist's design and specification.
6. Photovoltaic layout on roof to specialist design & specification.
7. Risers/Shatts: lightweight non-combustible floor grille to be installed where hazard of falling exists.
8. AOV sizes shown indicatively: Refer to fire engineer's report.
Please refer to the following TPB drawings:
• F series for existing
• J series for external envelope (alongside MFS cladding drawings)
• K series for roof
• L series for internal partitions and linings
• M for lifts and stairs
• N for reflected ceiling plans
• P for floor types
• Q for finishes
• R for landscaping & external works
• S for fire safety drawings
• T for joinery including (but not limited to) toilets, reception desk, kitchens & changing rooms
• U for typical furniture layout
• Z for strip out & demolition

KEY
Existing Retained Structural Walls & Columns
New-Build Structural Walls
New-Build Non-Structural Walls

T10	08-01-2024	Roof restraint line added	RR	KI
T9	24-11-2023	Terrace cladding omitted, grid line amended, columns omitted, door quoted, room numbers amended	RR	KI
T8	24-07-2023	Roof balustrade omitted / terrace balustrade added	RR	KI
T7	18-07-2023	Riser layout	RR	KI
T6	05-07-2023	Retained core layout shown (S4+)	RR	KI

No.	Date	Comments	Drawn	Checked
Revisions				

Tender

tp bennett
architecture
interiors
planning

One America Street | London SE1 0NE UK +44 (0) 20 7208 2000 www.tpbenett.com

Project

1 Friary, Temple Quay
Bristol, BS1 6EA

Drawing Title

General Arrangement
Sixth Floor Plan

Drawn	Date	Scale @ A1	Alt. Ref.
RR	21/01/2022	1:100	

tp bennett Project No.	Series	Zone	Drawing Number	Rev.
A11846	G 0	106	T10	