



1 GROUND FLOOR - PROPOSED PLAN
201 SCALE: 1 : 100

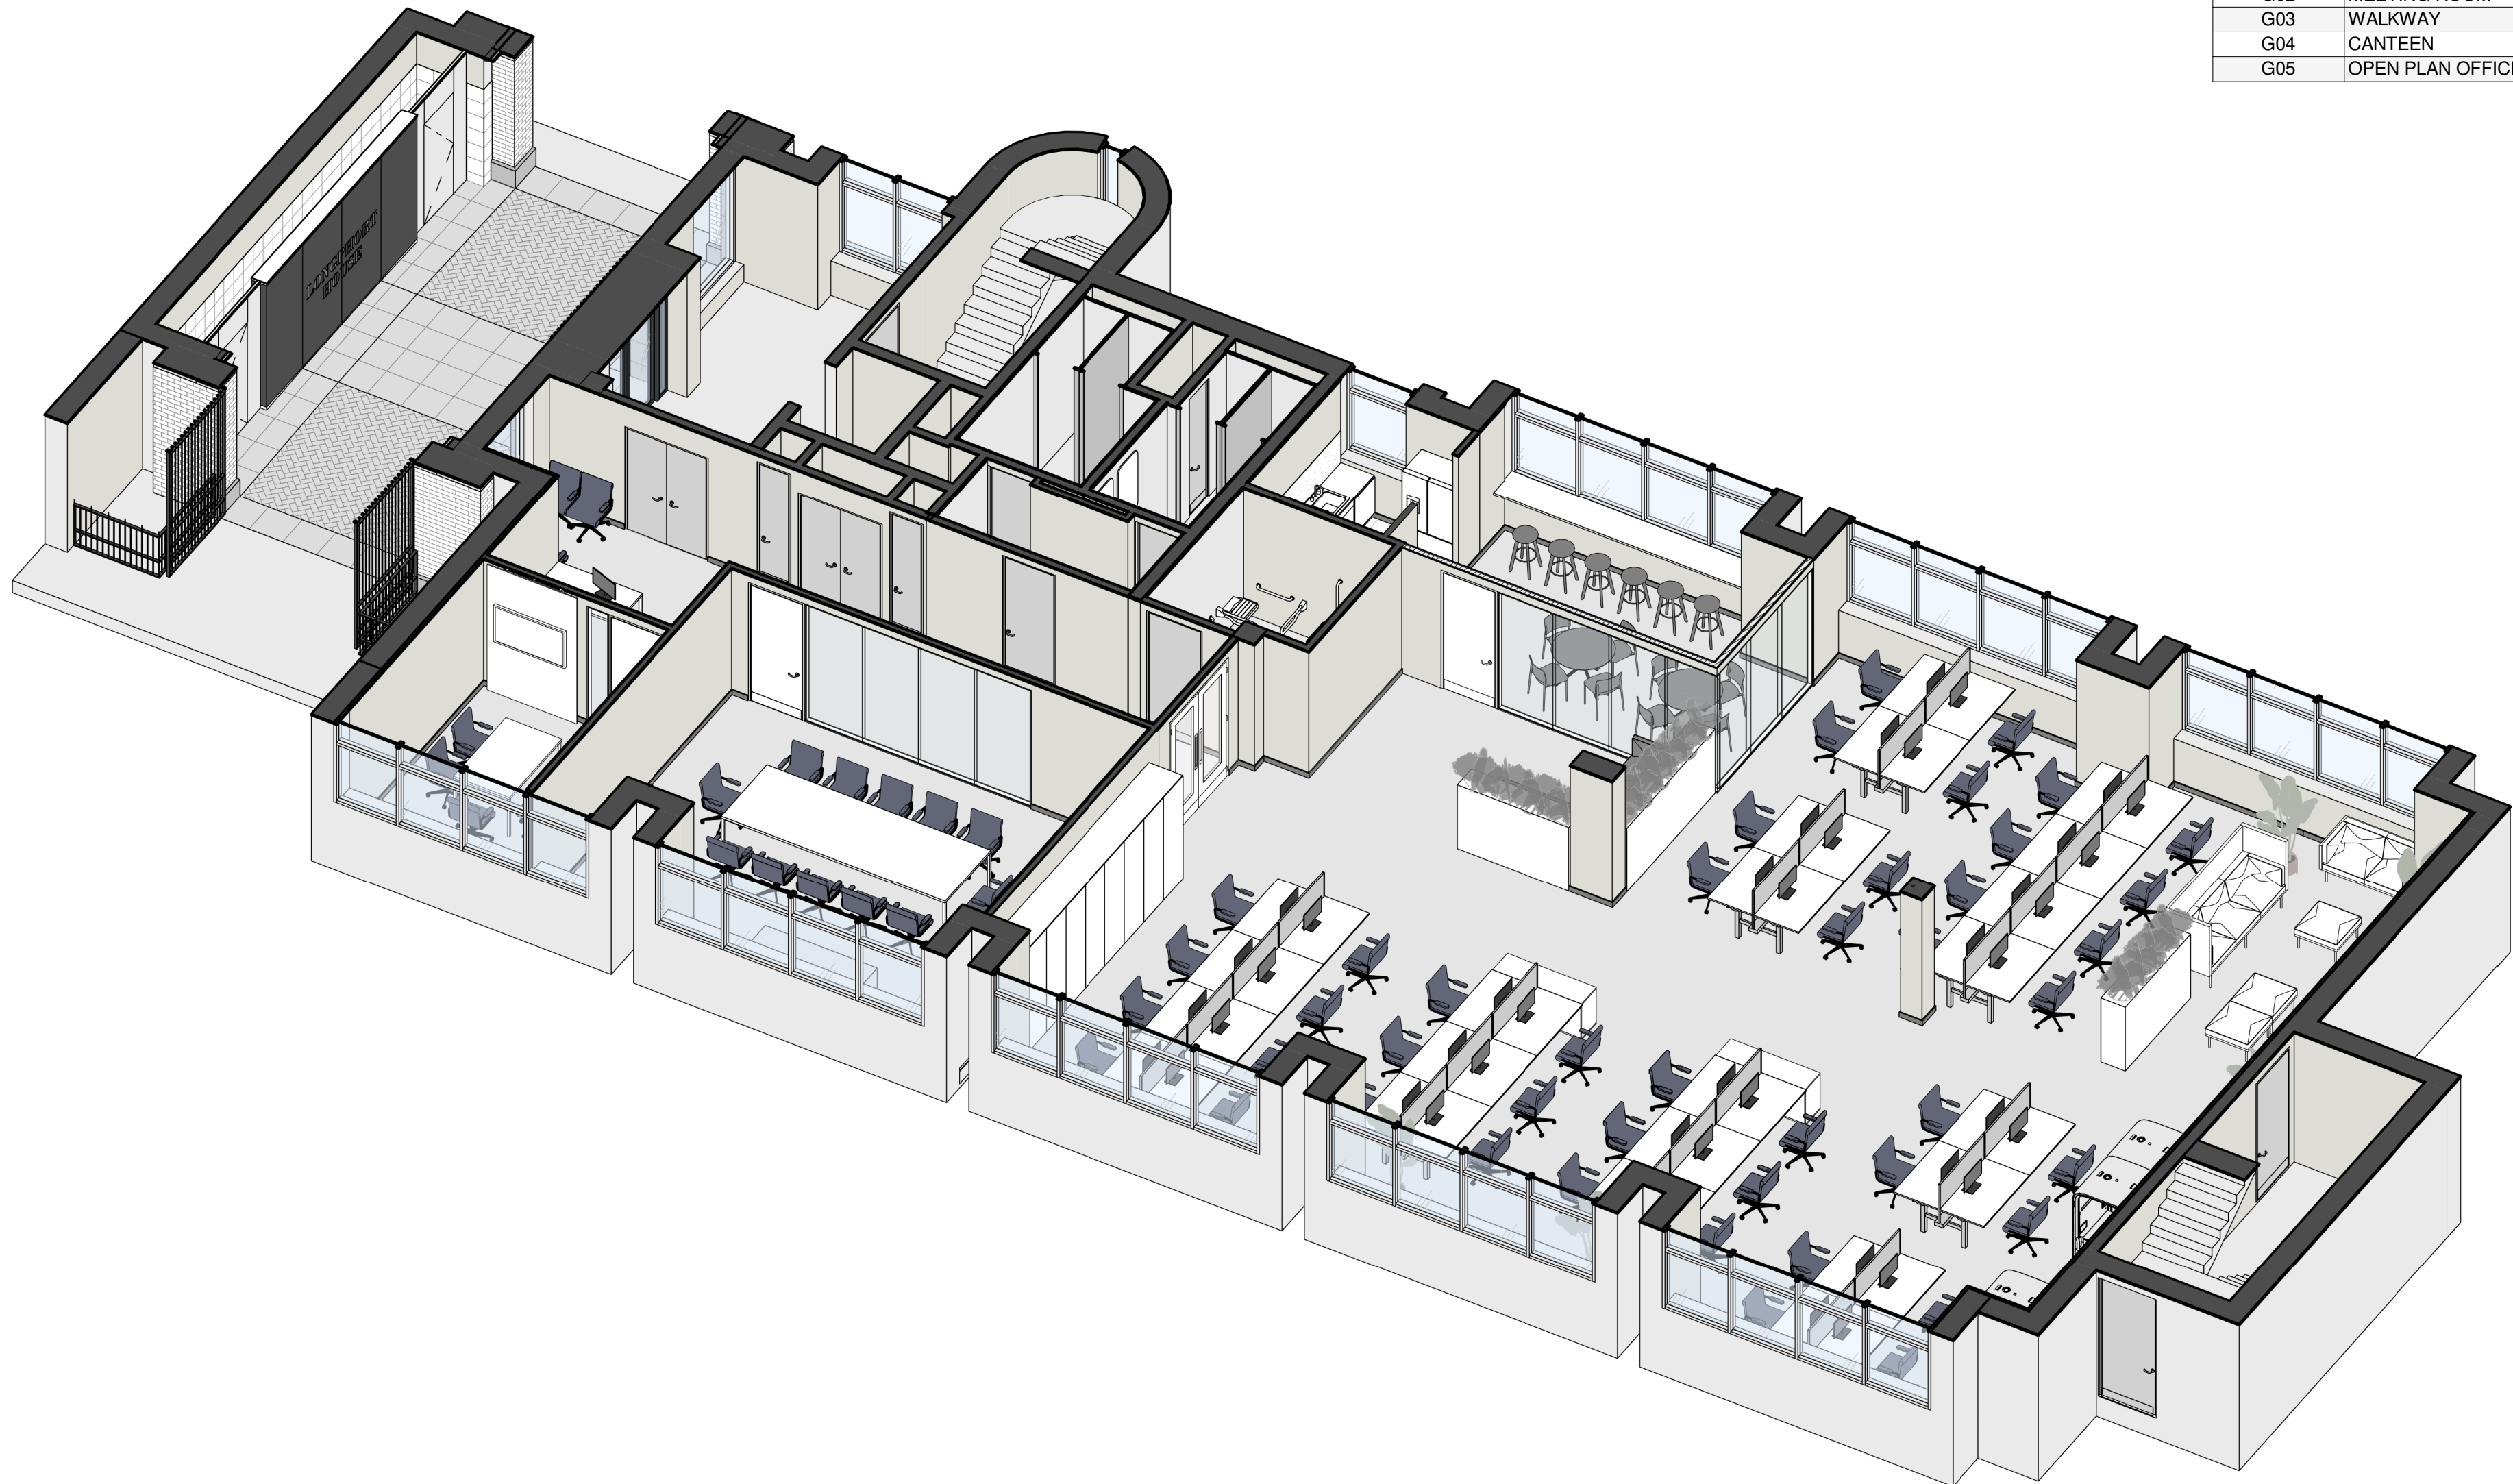

| ROOM SCHEDULE - GROUND FLOOR | | | |
|------------------------------|------------------|------------------|--------|
| NUMBER | NAME | LEVEL | AREA |
| L00_GROUND FLOOR | | | |
| G01 | BOARDROOM | L00_GROUND FLOOR | 42 m² |
| G02 | MEETING ROOM | L00_GROUND FLOOR | 14 m² |
| G03 | WALKWAY | L00_GROUND FLOOR | 35 m² |
| G04 | CANTEEN | L00_GROUND FLOOR | 27 m² |
| G05 | OPEN PLAN OFFICE | L00_GROUND FLOOR | 245 m² |

GENERAL NOTES

- WORK TO FIGURED DIMENSIONS ONLY.
- DO NOT SCALE FROM DRAWING UNLESS OTHERWISE INSTRUCTED.
- ELECTRONIC PDF FILES TAKE PRECEDENCE - AUTOCAD OR REVIT FILES ARE PROVIDED FOR INFORMATION AND BACKGROUND USE ONLY.
- ALL DIMENSIONS TO BE CHECKED ON SITE.
- ANY DISCREPANCIES TO BE REPORTED TO THE ARCHITECT PRIOR TO CONSTRUCTION.
- INFORMATION ON LARGE SCALE DRAWINGS / DETAILS WILL TYPICALLY SUPERCEDE GENERAL ARRANGEMENT DRAWINGS.
- DRAWING TO BE READ IN CONJUNCTION WITH THE RELEVANT CONSULTANT'S DRAWINGS AND ANY DISCREPANCIES REPORTED.

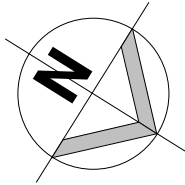

NOTE :
SERVER RACK LOCATION TO BE CONFIRMED

| | | | |
|------------|-----|------------------------|----|
| 20/11/2025 | 6 | ISSUED FOR INFORMATION | SB |
| 21/10/2025 | 5 | ISSUED FOR INFORMATION | AM |
| 15/10/2025 | 4 | ISSUED FOR INFORMATION | AM |
| 09/10/2025 | 3 | ISSUED FOR INFORMATION | SB |
| 01/09/2025 | 2 | ISSUED FOR INFORMATION | AM |
| 15/08/2025 | 1 | ISSUED FOR INFORMATION | AM |
| DATE | NO. | DESCRIPTION | By |

ISSUED FOR:

DESIGN

Arthur Gibney & Partners
ARCHITECTURE

5 Rosemount Terrace,
Dundrum Road,
Dundrum,
Dublin 14.
T: +353 1 478 4300
E: info@agarchitects.ie
W: www.agarchitects.ie

CLIENT:
EARLSFORT GROUP

SCALE: 1 : 100 @A1
DRAWN BY: VS
CHECKED BY: AM

PROJECT:
LONGPHORT HOUSE
TENANT FIT OUT

DRAWING TITLE:
PROPOSED GROUND FLOOR PLAN

PROJ NO: 25.15
DRG NO: 201
PHASE: D
PURPOSE: P1
REV: 6