




GROUND FLOOR PLAN 1:100

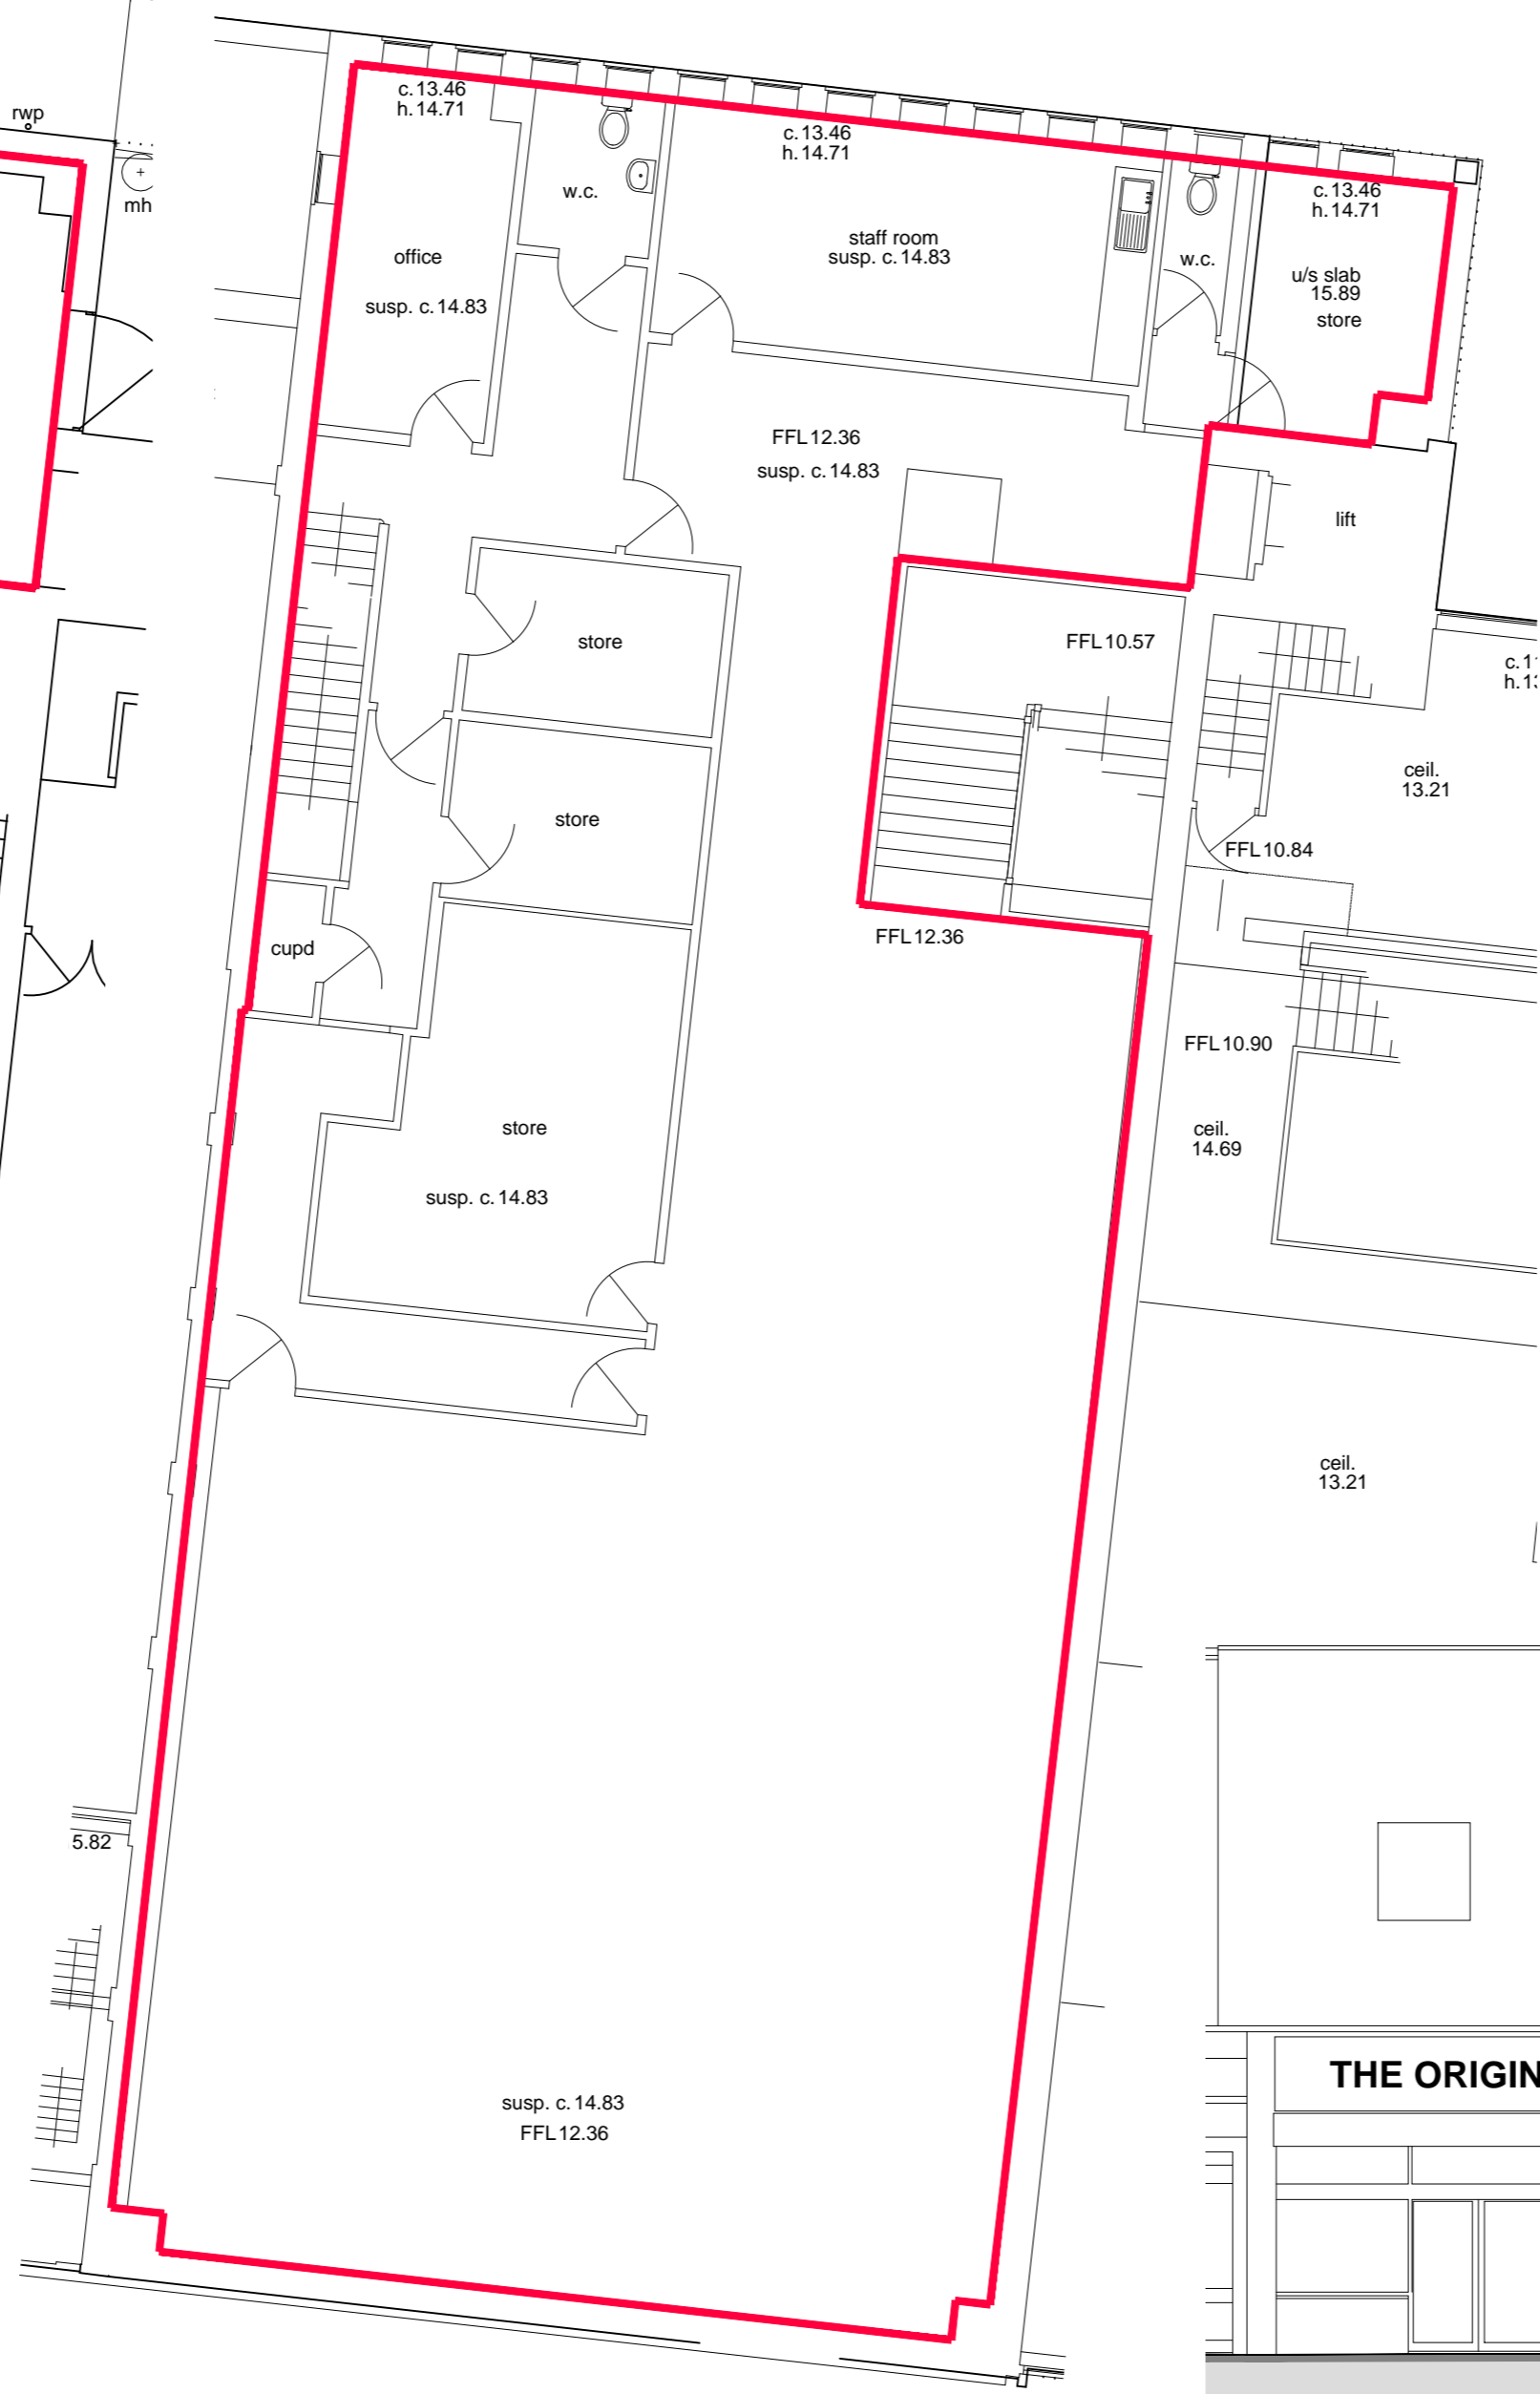


FIRST FLOOR PLAN 1:100

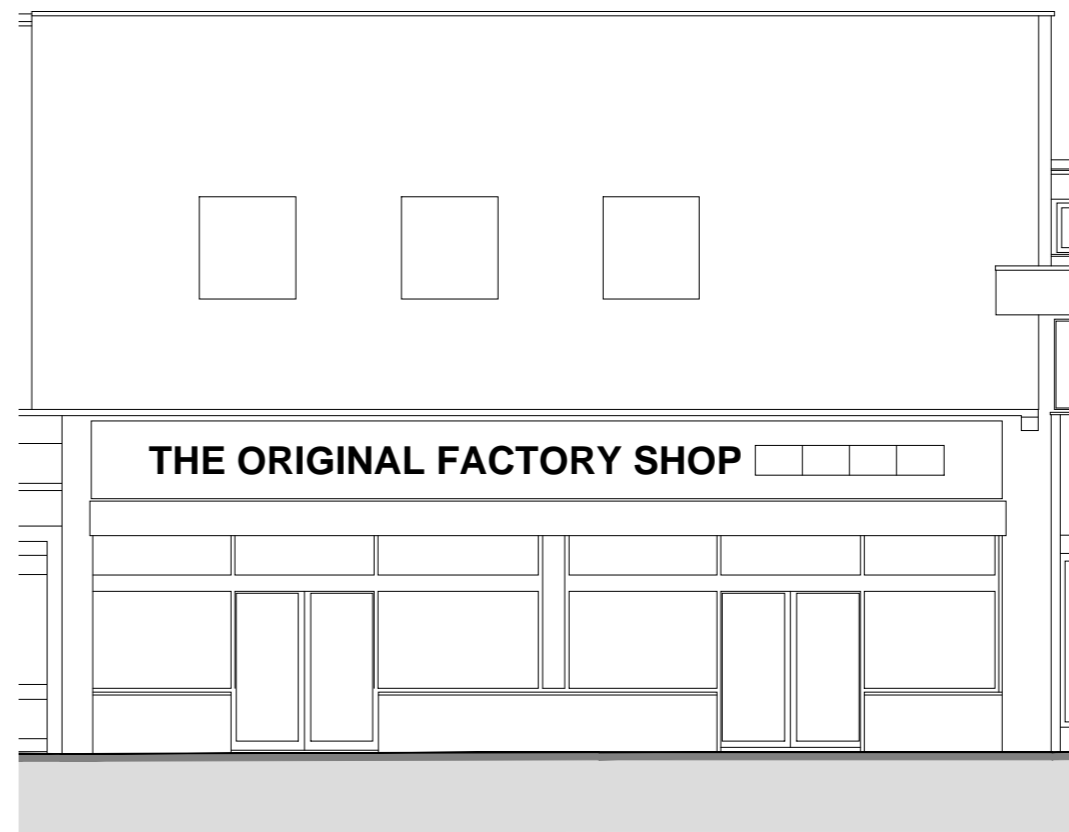

FRONT ELEVATION 1:100

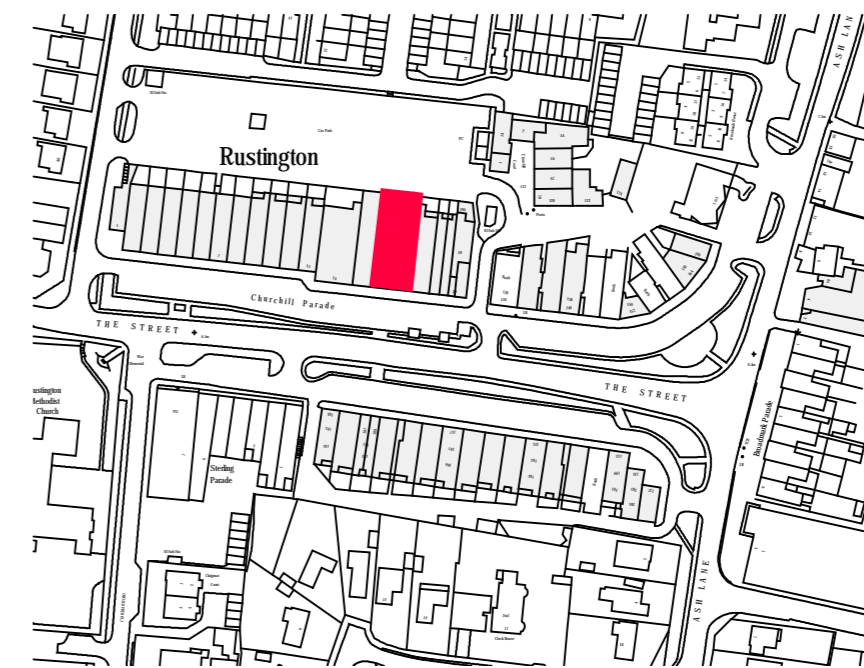

KEY PLAN 1:2500

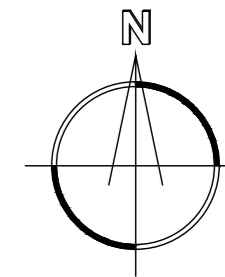

NOTES

DRAWING BASED ON TOPOGRAPHICAL SURVEY INFORMATION PRODUCED BY SOLENT SURVEYS, JOB REF. 13194, DATED DECEMBER 2012.

ANY ALTERATIONS UNDERTAKEN SINCE THE ORIGINAL TOPOGRAPHICAL SURVEY WAS UNDERTAKEN ARE UNLIKELY TO BE INDICATED.

BUILDING DEMISE IS SHOWN INDICATIVELY ONLY AND IS SUBJECT TO VERIFICATION.

REV:	DATE:	DESCRIPTION:	DR	CHK

OTHER THAN FOR THE PURPOSES OF PLANNING, DO NOT SCALE THESE DRAWINGS. USE WRITTEN DIMENSIONS ONLY. ALL DIMENSIONS TO BE CHECKED ON SITE PRIOR TO COMMENCEMENT OF WORK.

THIS DRAWING IS THE COPYRIGHT OF SIMPSON HILDER ASSOCIATES LIMITED AND MAY NOT BE REPRODUCED, COPIED OR ALTERED IN ANY WAY WITHOUT WRITTEN AUTHORITY



**SIMPSON HILDER ASSOCIATES LIMITED**

67a High Street Lyndhurst Hampshire SO43 7BE

T: 023 80 283798

F: 023 80 283688

E: sha@simpsonhilder.co.uk

www.simpsonhilder.co.uk

**EXISTING GROUND / FIRST FLOOR PLAN, FRONT ELEVATION & KEY PLAN**

DRAWING STATUS: **PRELIMINARY**

**15 CHRUCHILL PARADE,  
THE STREET  
RUSTINGTON  
WEST SUSSEX**

DATE: SEPTEMBER 2016	DRAWN BY: TJD	DATE CHECKED: SEPT 2016
SCALE @ A2: 1:100 & 1:2500	CHECKED: GL	REVISION
JOB NO. <b>6566</b>	DRAWING NO. <b>O15</b>	