


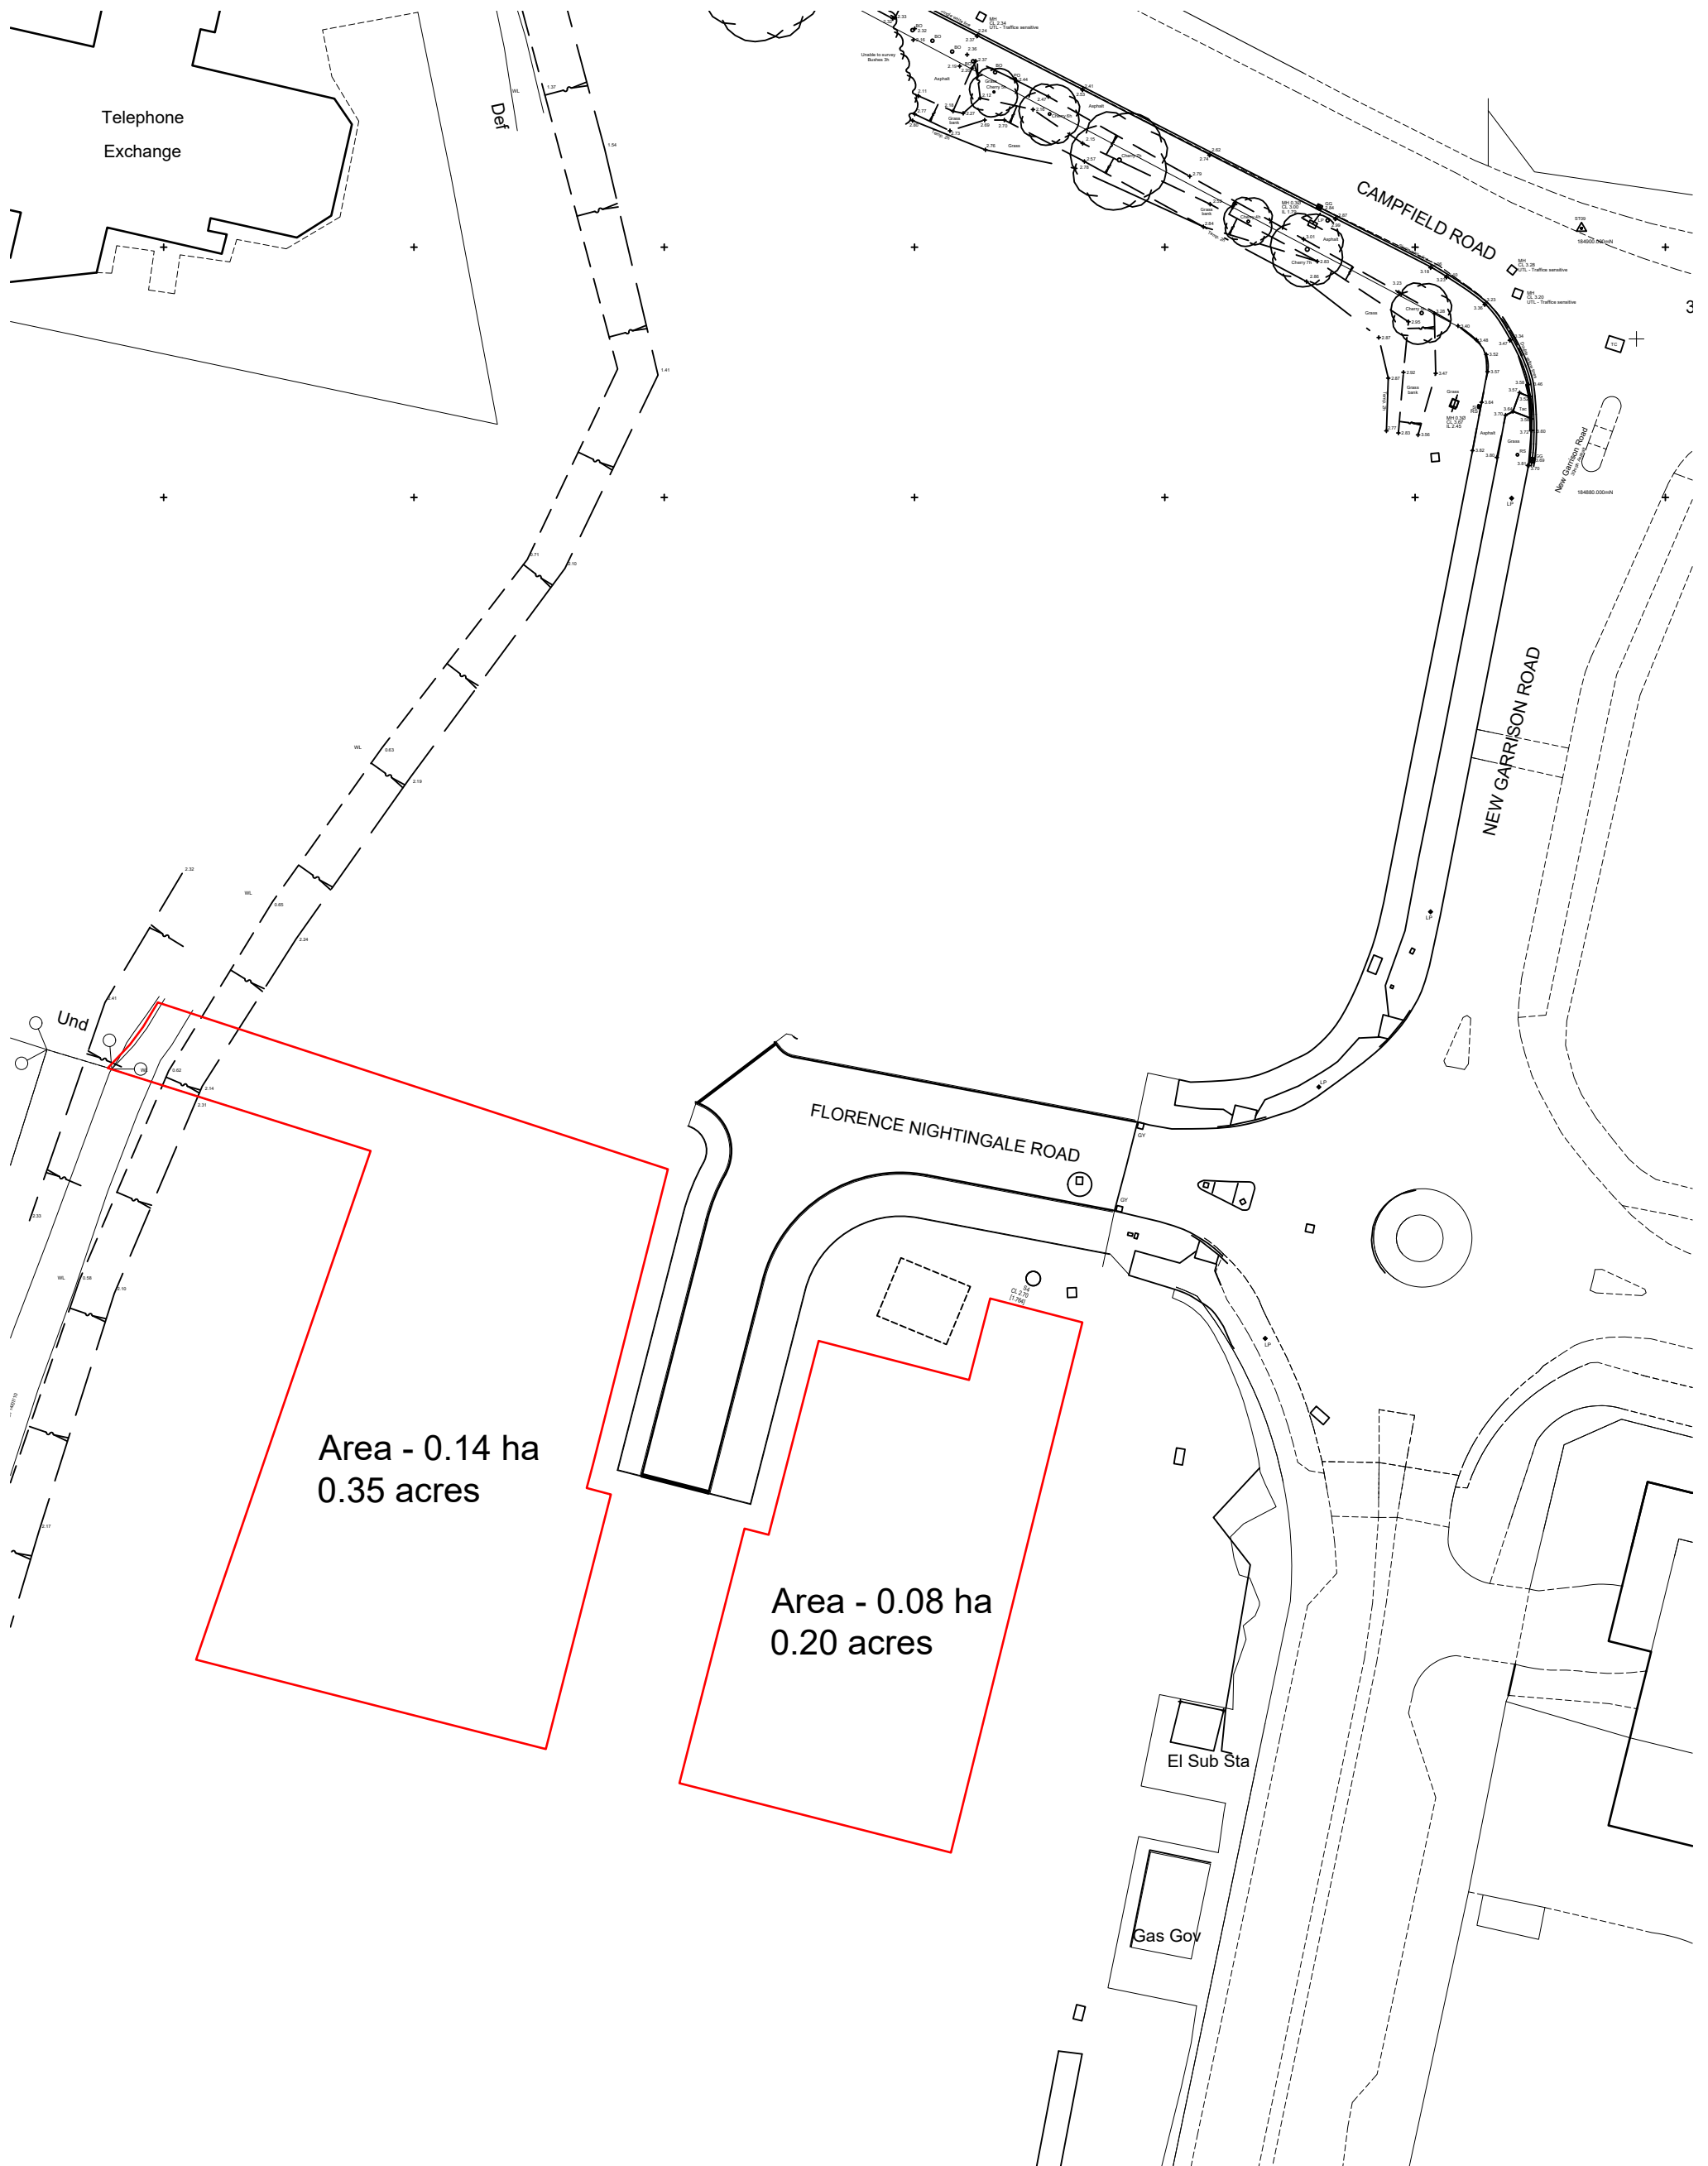

SITE PLAN.

Land at
Barge Pier Road
Shoeburyness

Garrison Developments LLP
Scale 1:500 @ A3 19 08 2025.
Tel. 01371 821750 email management@stockplace.co.uk